
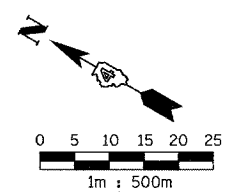


F.A.I. RTE.	SECTION	COUNTY	TOTAL SHEETS	SHEET NO.
74	*	TAZEWELL	1366	945
STA. 157+650		TO STA. 158+000		
FED. ROAD DIST. NO. 4		ILLINOIS FED. AID PROJECT		

• (90-11)R-2;90(13,14,14-1)R-1

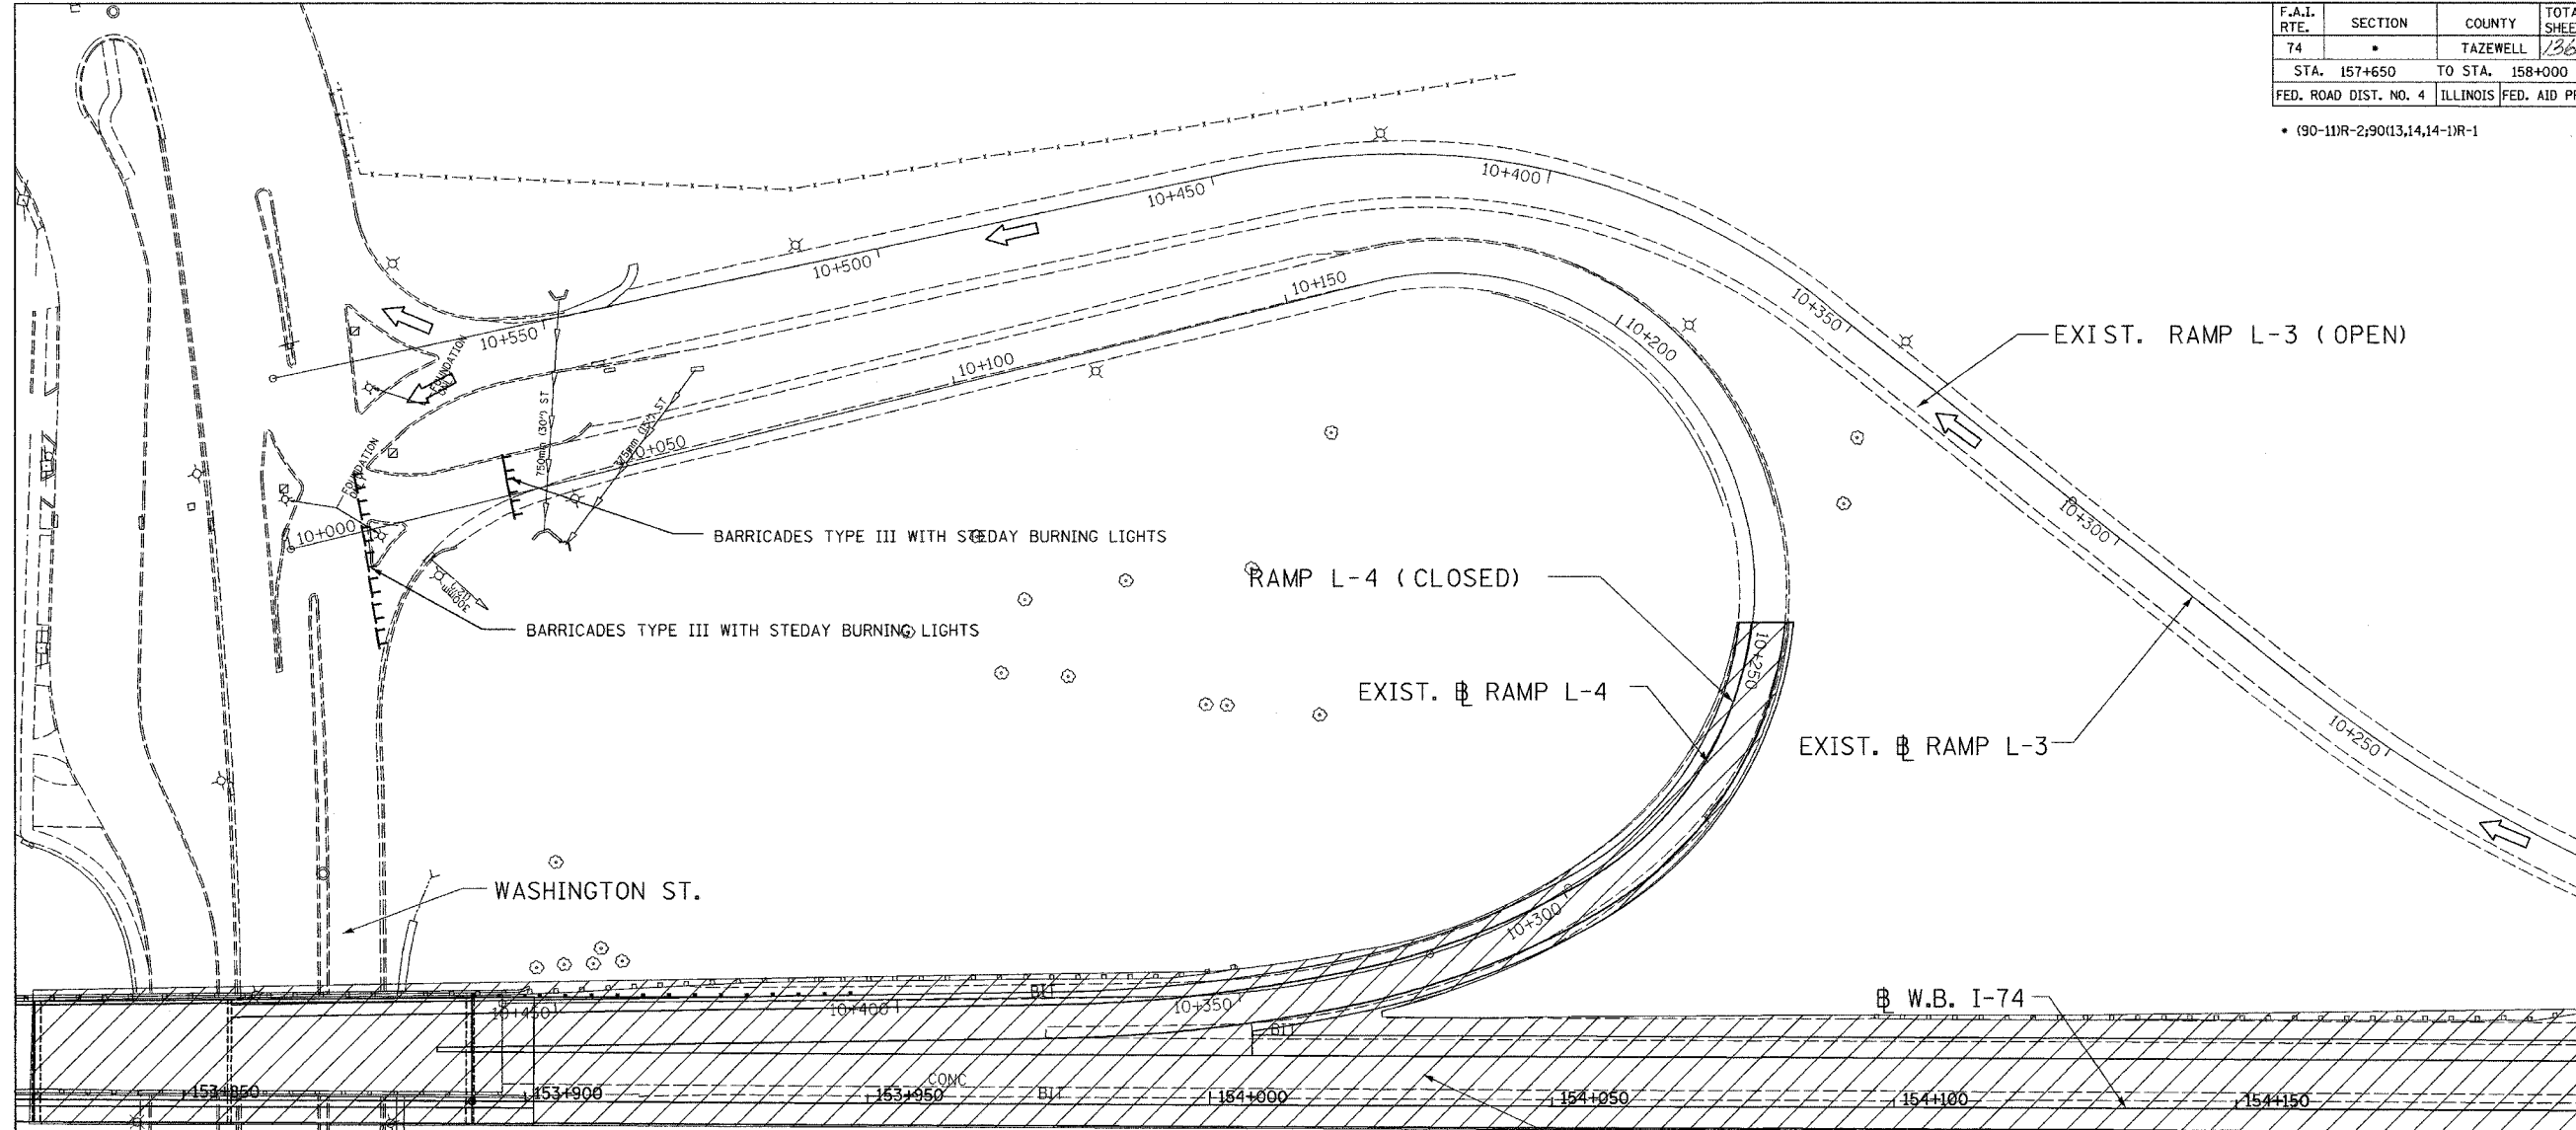

SYMBOLS
 WORK AREA

01/07/2005 04:48:21 PM
 g:\data\5889-74\dwg\contr\ch\m\109_3a-6a.dgn

TRAFFIC CONTROL:
 RAMP L-4 CLOSURE SHALL BE
 IN ACCORDANCE WITH
 STANDARD 701411-174

ALL DIMENSIONS ARE IN METERS (m) EXCEPT AS NOTED



REVISIONS	
NAME	DATE

SHEET 10 OF 18
 ALL STATIONS INDICATED ARE WESTBOUND STATIONING UNLESS OTHERWISE NOTED.

ILLINOIS DEPARTMENT OF TRANSPORTATION
 MAINTENANCE OF TRAFFIC
 STAGE 3A
 RAMP L-3 STA. 10+700.101 TO STA. 10+350
 AND
 RAMP L-4 STA. 10+000 TO STA. 10+300
 DRAWN BY
 DATE 01/07/2005
 CHECKED BY

CONTRACT 11: PLAN SET 2 OF 4 FINAL PLANS 01/05