


F.A.I. RTE.	SECTION	COUNTY	TOTAL SHEETS NO.	SHEET NO.
74	*	TAZEWELL	1366	953
STA. 153+892.180 TO STA. 154+150		ILLINOIS FED. AID PROJECT		
FED. ROAD DIST. NO. 4		ILLINOIS FED. AID PROJECT		


• (90-11)R-2;90(13,14,14-1)R-1

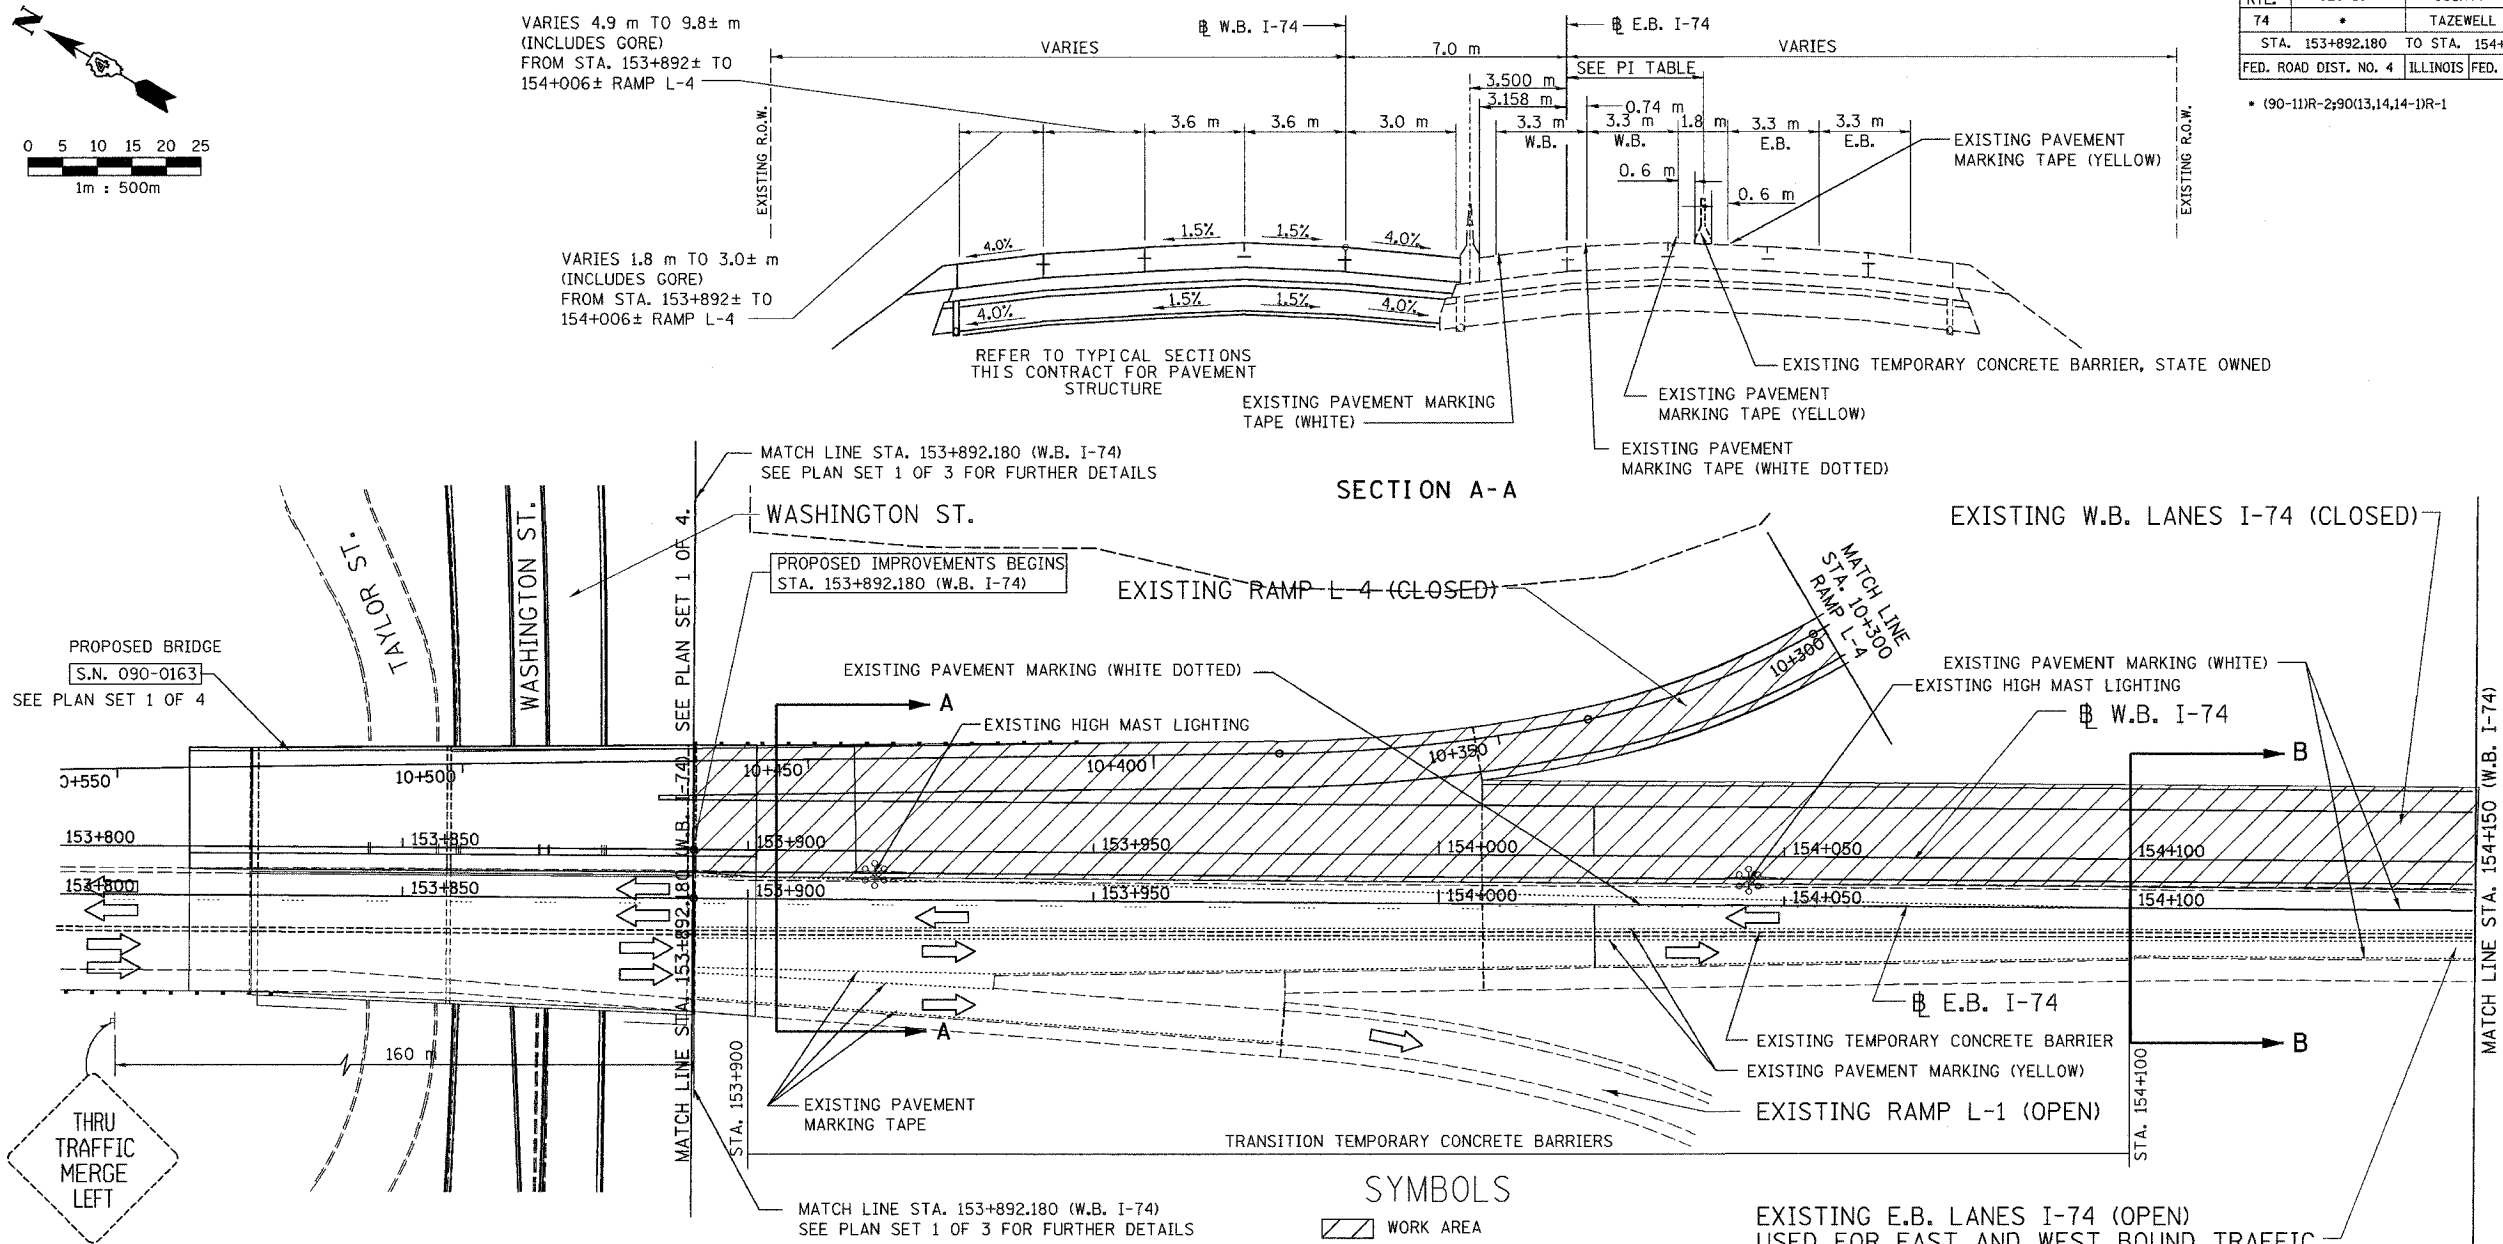

W4-1a EXISTING

MATCH LINE STA. 153+892.180 (W.B. I-74) SEE PLAN SET 1 OF 3 FOR FURTHER DETAILS

SYMBOLS  
 WORK AREA

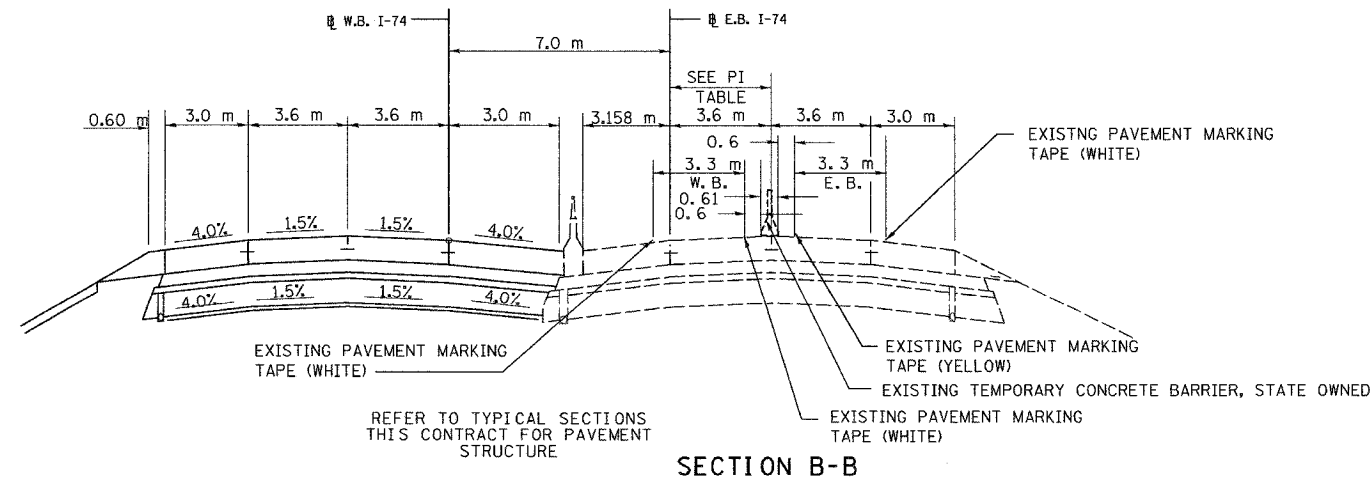

LOCATION	OFFSET IN METERS FROM EASTBOUND BASE LINE					
	WESTBOUND			EASTBOUND		
	DOTTED WHITE	SOLID WHITE	SOLID YELLOW	SOLID YELLOW	CENTER WHITE	TCB LANE DIVIDER
STA. 153+892.00	2.26 LT	1.04 RT	4.34 RT	6.14 RT	7.8 RT	5.24 RT
STA. 154+100.00	0.6 LT	0.6 LT	2.7 RT	4.5 RT	7.8 RT	3.6 RT
STA. 154+150.00		0.6 LT	2.7 RT	4.5 RT	7.8 RT	3.6 RT

ALL DIMENSIONS ARE IN METERS (m) EXCEPT AS NOTED

ALL STATIONS INDICATED ARE WESTBOUND STATIONING UNLESS OTHERWISE NOTED.



REVISIONS	
NAME	DATE

ILLINOIS DEPARTMENT OF TRANSPORTATION  
 MAINTENANCE OF TRAFFIC  
 STAGE 3B  
 STA. 153+892.180 TO STA. 154+150  
 DATE 01/07/2005  
 DRAWN BY  
 CHECKED BY

01/07/2005 04:48:22 PM  
 q:\data\5589-74\dwg\contract\mtr\1113b-6a.dwg

CONTRACT 11: PLAN SET 2 OF 4 FINAL PLANS 01/05