



F.A.I. RTE.	SECTION	COUNTY	TOTAL SHEETS	SHEET NO.
74	.	TAZEWELL	1366	957
STA. 155+200		TO STA. 155+550		
FED. ROAD DIST. NO. 4		ILLINOIS FED. AID PROJECT		

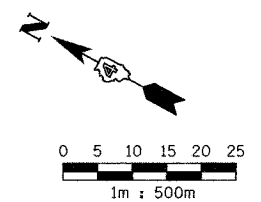

**Downstate Medical
Center of Illinois**
EXIT 92 B

COMPOSITE TEMPORARY SIGN OVERLAY
STA. 155+400±

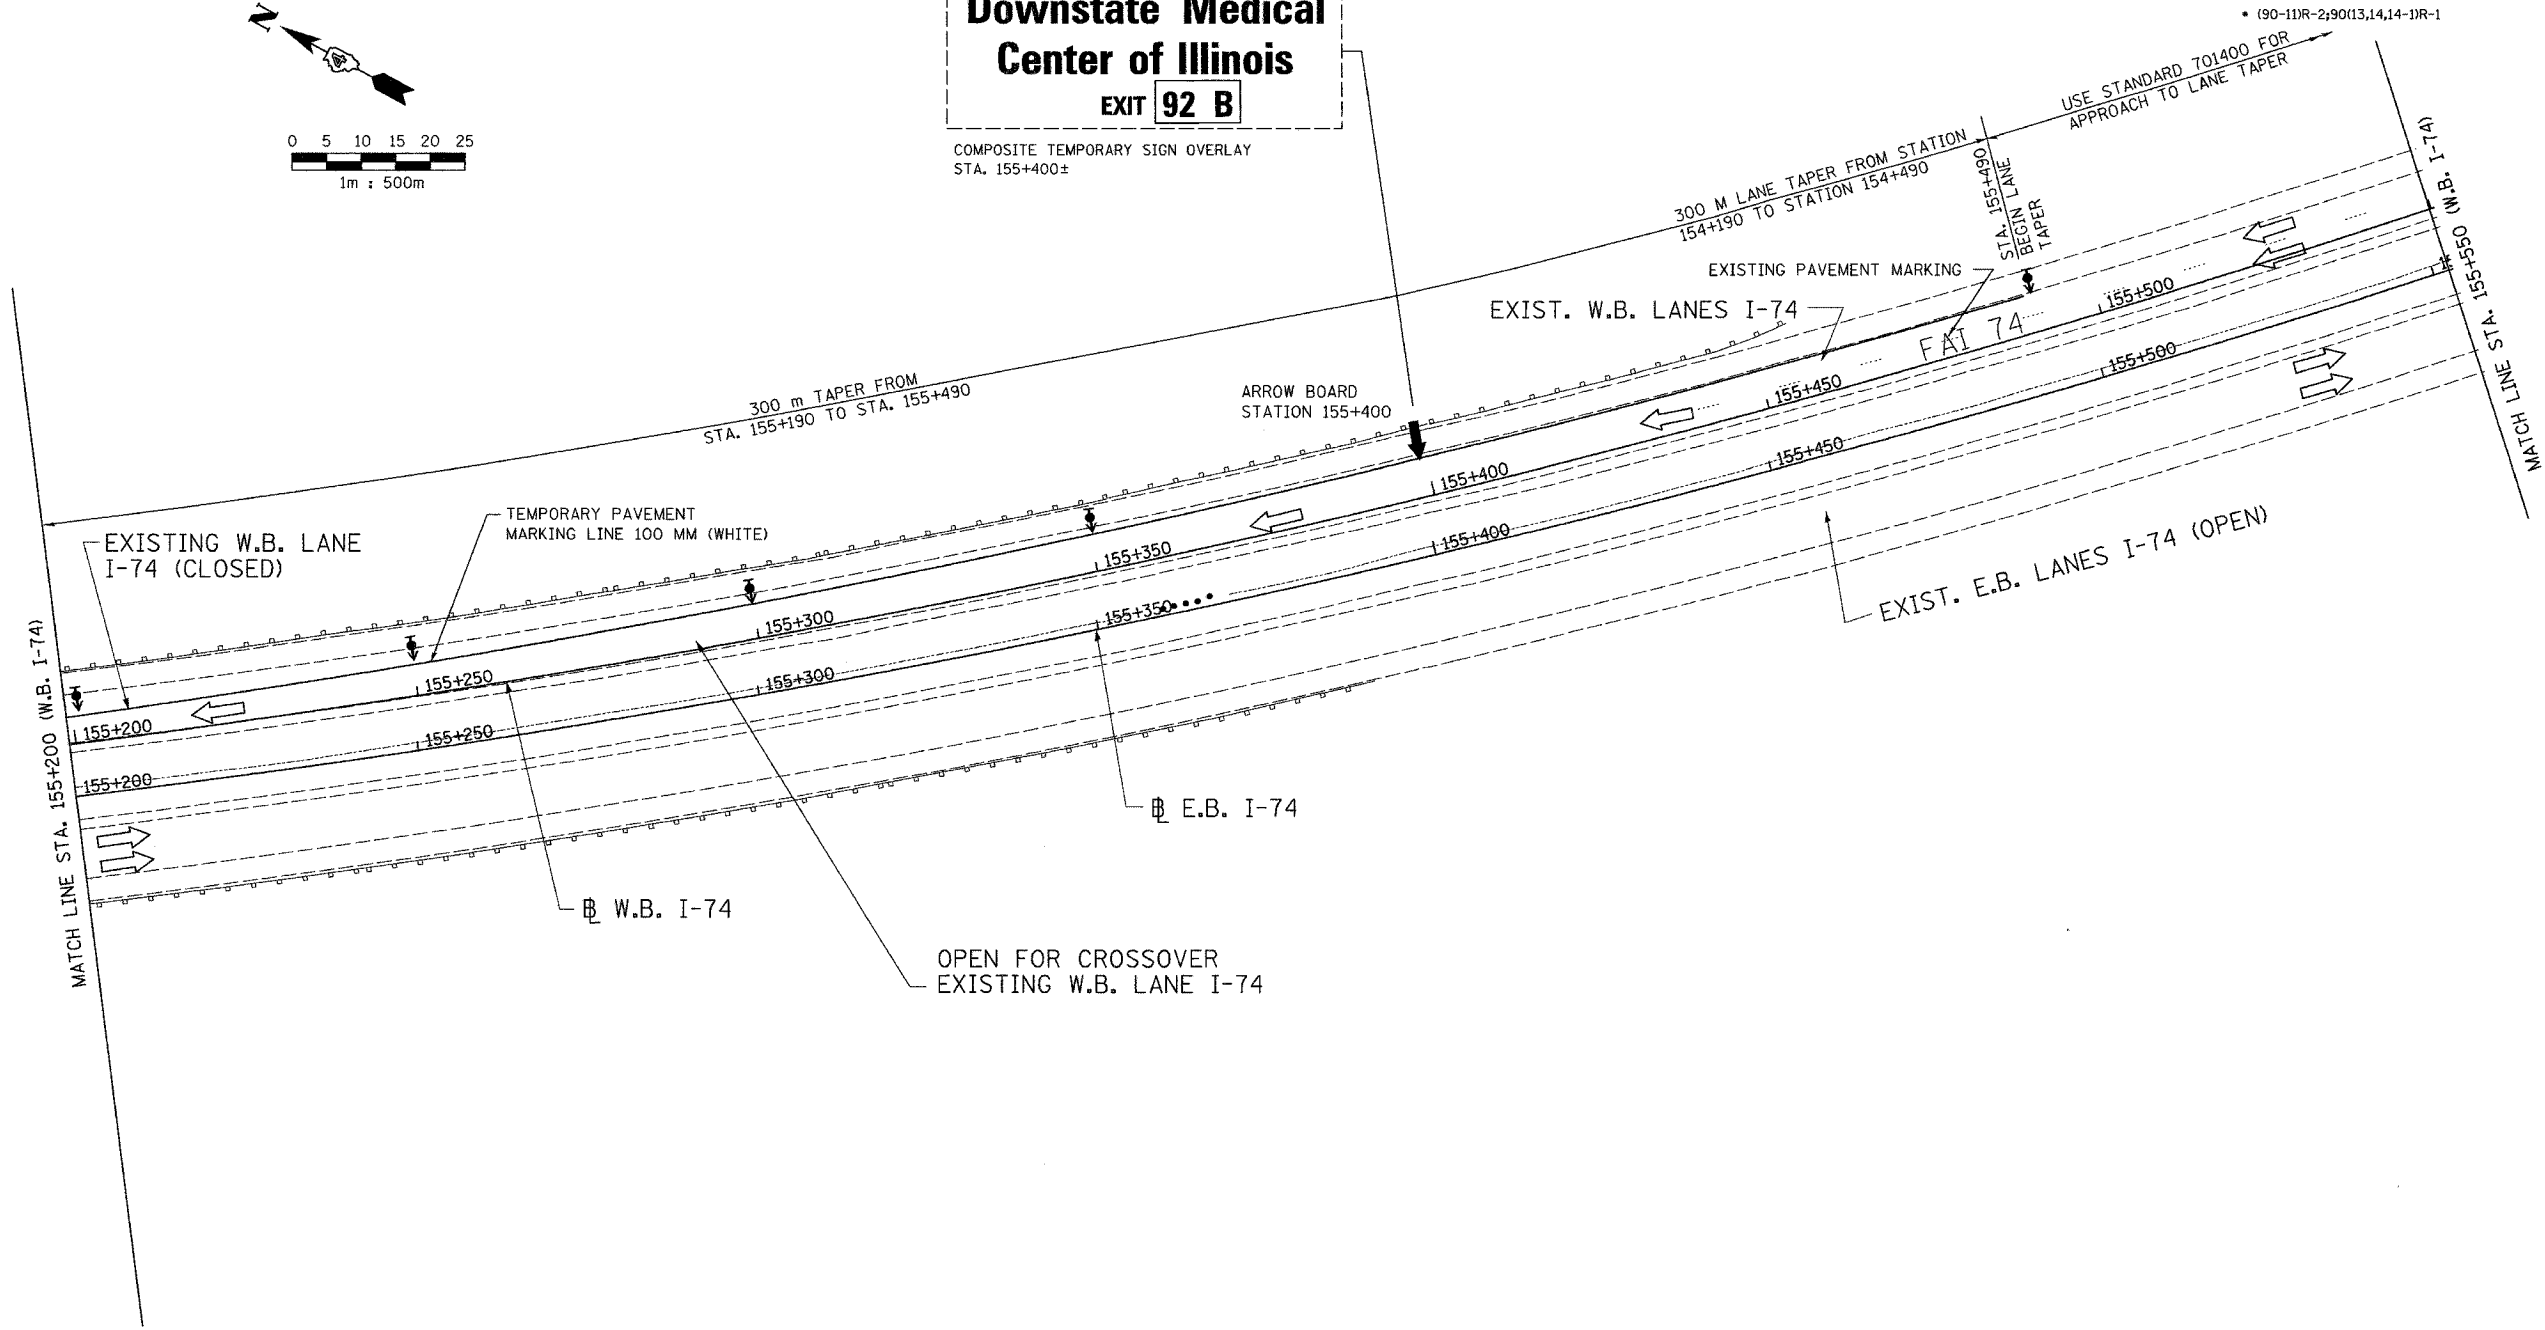

SYMBOLS

↓ DIRECTION INDICATOR BARRICADE WITH STEADY BURN MONODIRECTIONAL LIGHT

01/07/2005 05:27:44 PM
g:\data\5589-74\dwg\contract\m\1150_3b-6a.dgn

TRAFFIC CONTROL:
LANE CLOSURE SHALL BE IN ACCORDANCE
WITH STANDARD 701400 AND 701416

ALL DIMENSIONS ARE IN METERS (m) EXCEPT AS NOTED

DA
DAILY & ASSOCIATES,
ENGINEERS, INC.
PEORIA, ILLINOIS

REVISIONS	
NAME	DATE

SHEET 16 OF 18

ALL STATIONS INDICATED ARE WESTBOUND STATIONING UNLESS OTHERWISE NOTED.

ILLINOIS DEPARTMENT OF TRANSPORTATION

MAINTENANCE OF TRAFFIC
STAGE 3B
STA. 155+200 TO STA. 155+550

DATE 01/07/2005

DRAWN BY
CHECKED BY

CONTRACT 11: PLAN SET 2 OF 4 FINAL PLANS 01/05