
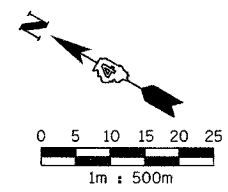


F.A.I. RTE.	SECTION	COUNTY	TOTAL SHEETS	SHEET NO.
74	*	TAZEWELL	1266	958
STA. 157+650		TO STA. 158+000		
FED. ROAD DIST. NO. 4		ILLINOIS FED. AID PROJECT		

• (90-11)R-2;90(13,14,14-1)R-1

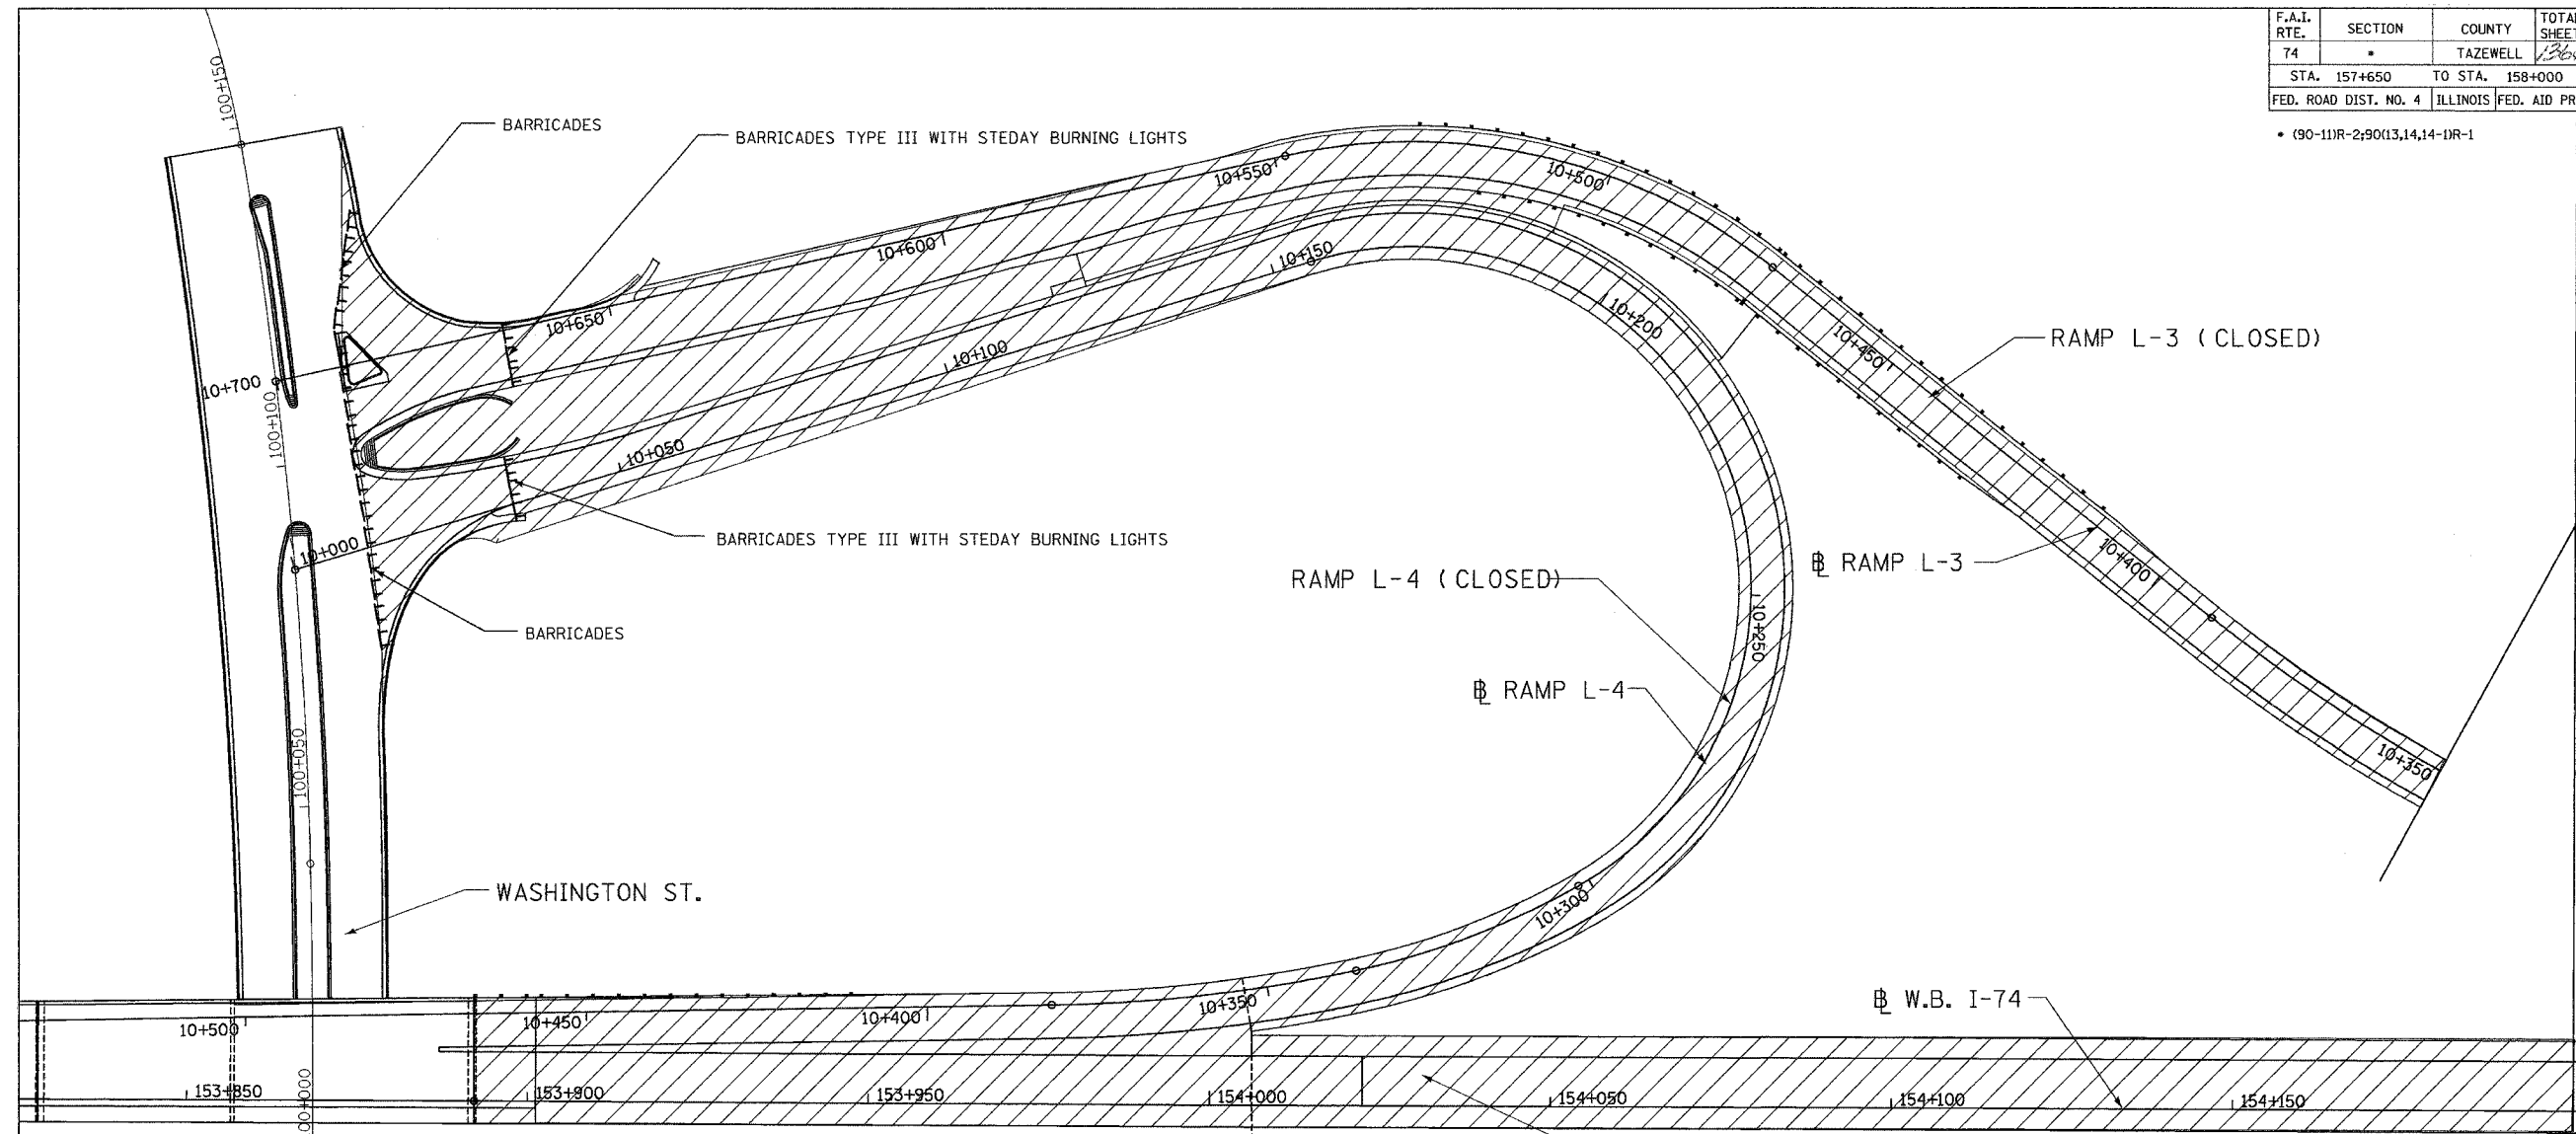

SYMBOLS  
 WORK AREA

01/07/2005 05:27:45 PM  
 q:\gdtd\5589-74\dwg\contract\int\115\_3b-6a.dgn

TRAFFIC CONTROL:  
 RAMP L-3 & L-4 CLOSURE  
 SHALL BE IN ACCORDANCE  
 WITH STANDARD 701411-174

ALL DIMENSIONS ARE IN METERS (m) EXCEPT AS NOTED

REVISIONS	
NAME	DATE

SHEET 17 OF 18

ALL STATIONS INDICATED ARE WESTBOUND STATIONING UNLESS OTHERWISE NOTED.

ILLINOIS DEPARTMENT OF TRANSPORTATION  
 MAINTENANCE OF TRAFFIC  
 STAGE 3B  
 RAMP L-3 STA. 10+700.101 TO STA. 10+350  
 AND  
 RAMP L-4 STA. 10+000 TO STA. 10+300

DATE 01/07/2005  
 DRAWN BY  
 CHECKED BY

CONTRACT 11: PLAN SET 2 OF 4 FINAL PLANS 01/05

\\G015P2811\NET115\_3b-6a.dgn 01/07/2005 10:27:44 AM