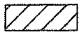

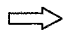
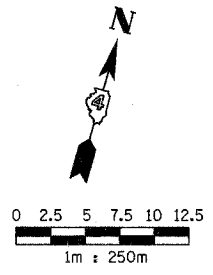



F.A.I. RTE.	SECTION	COUNTY	TOTAL SHEETS	SHEET NO.
74*	**	TAZEWELL	136	974
STA. 100+050		TO STA. 100+200		
FED. ROAD DIST. NO.		ILLINOIS	FED. AID PROJECT	
*WASHINGTON STREET				
**190-11R-2+9013,14,14-1R-1				

SYMBOLS

-  WORK AREA
-  DRUM OR BARRICADE 15.2m (50') SPACING
-  DIRECTION OF TRAFFIC FLOW



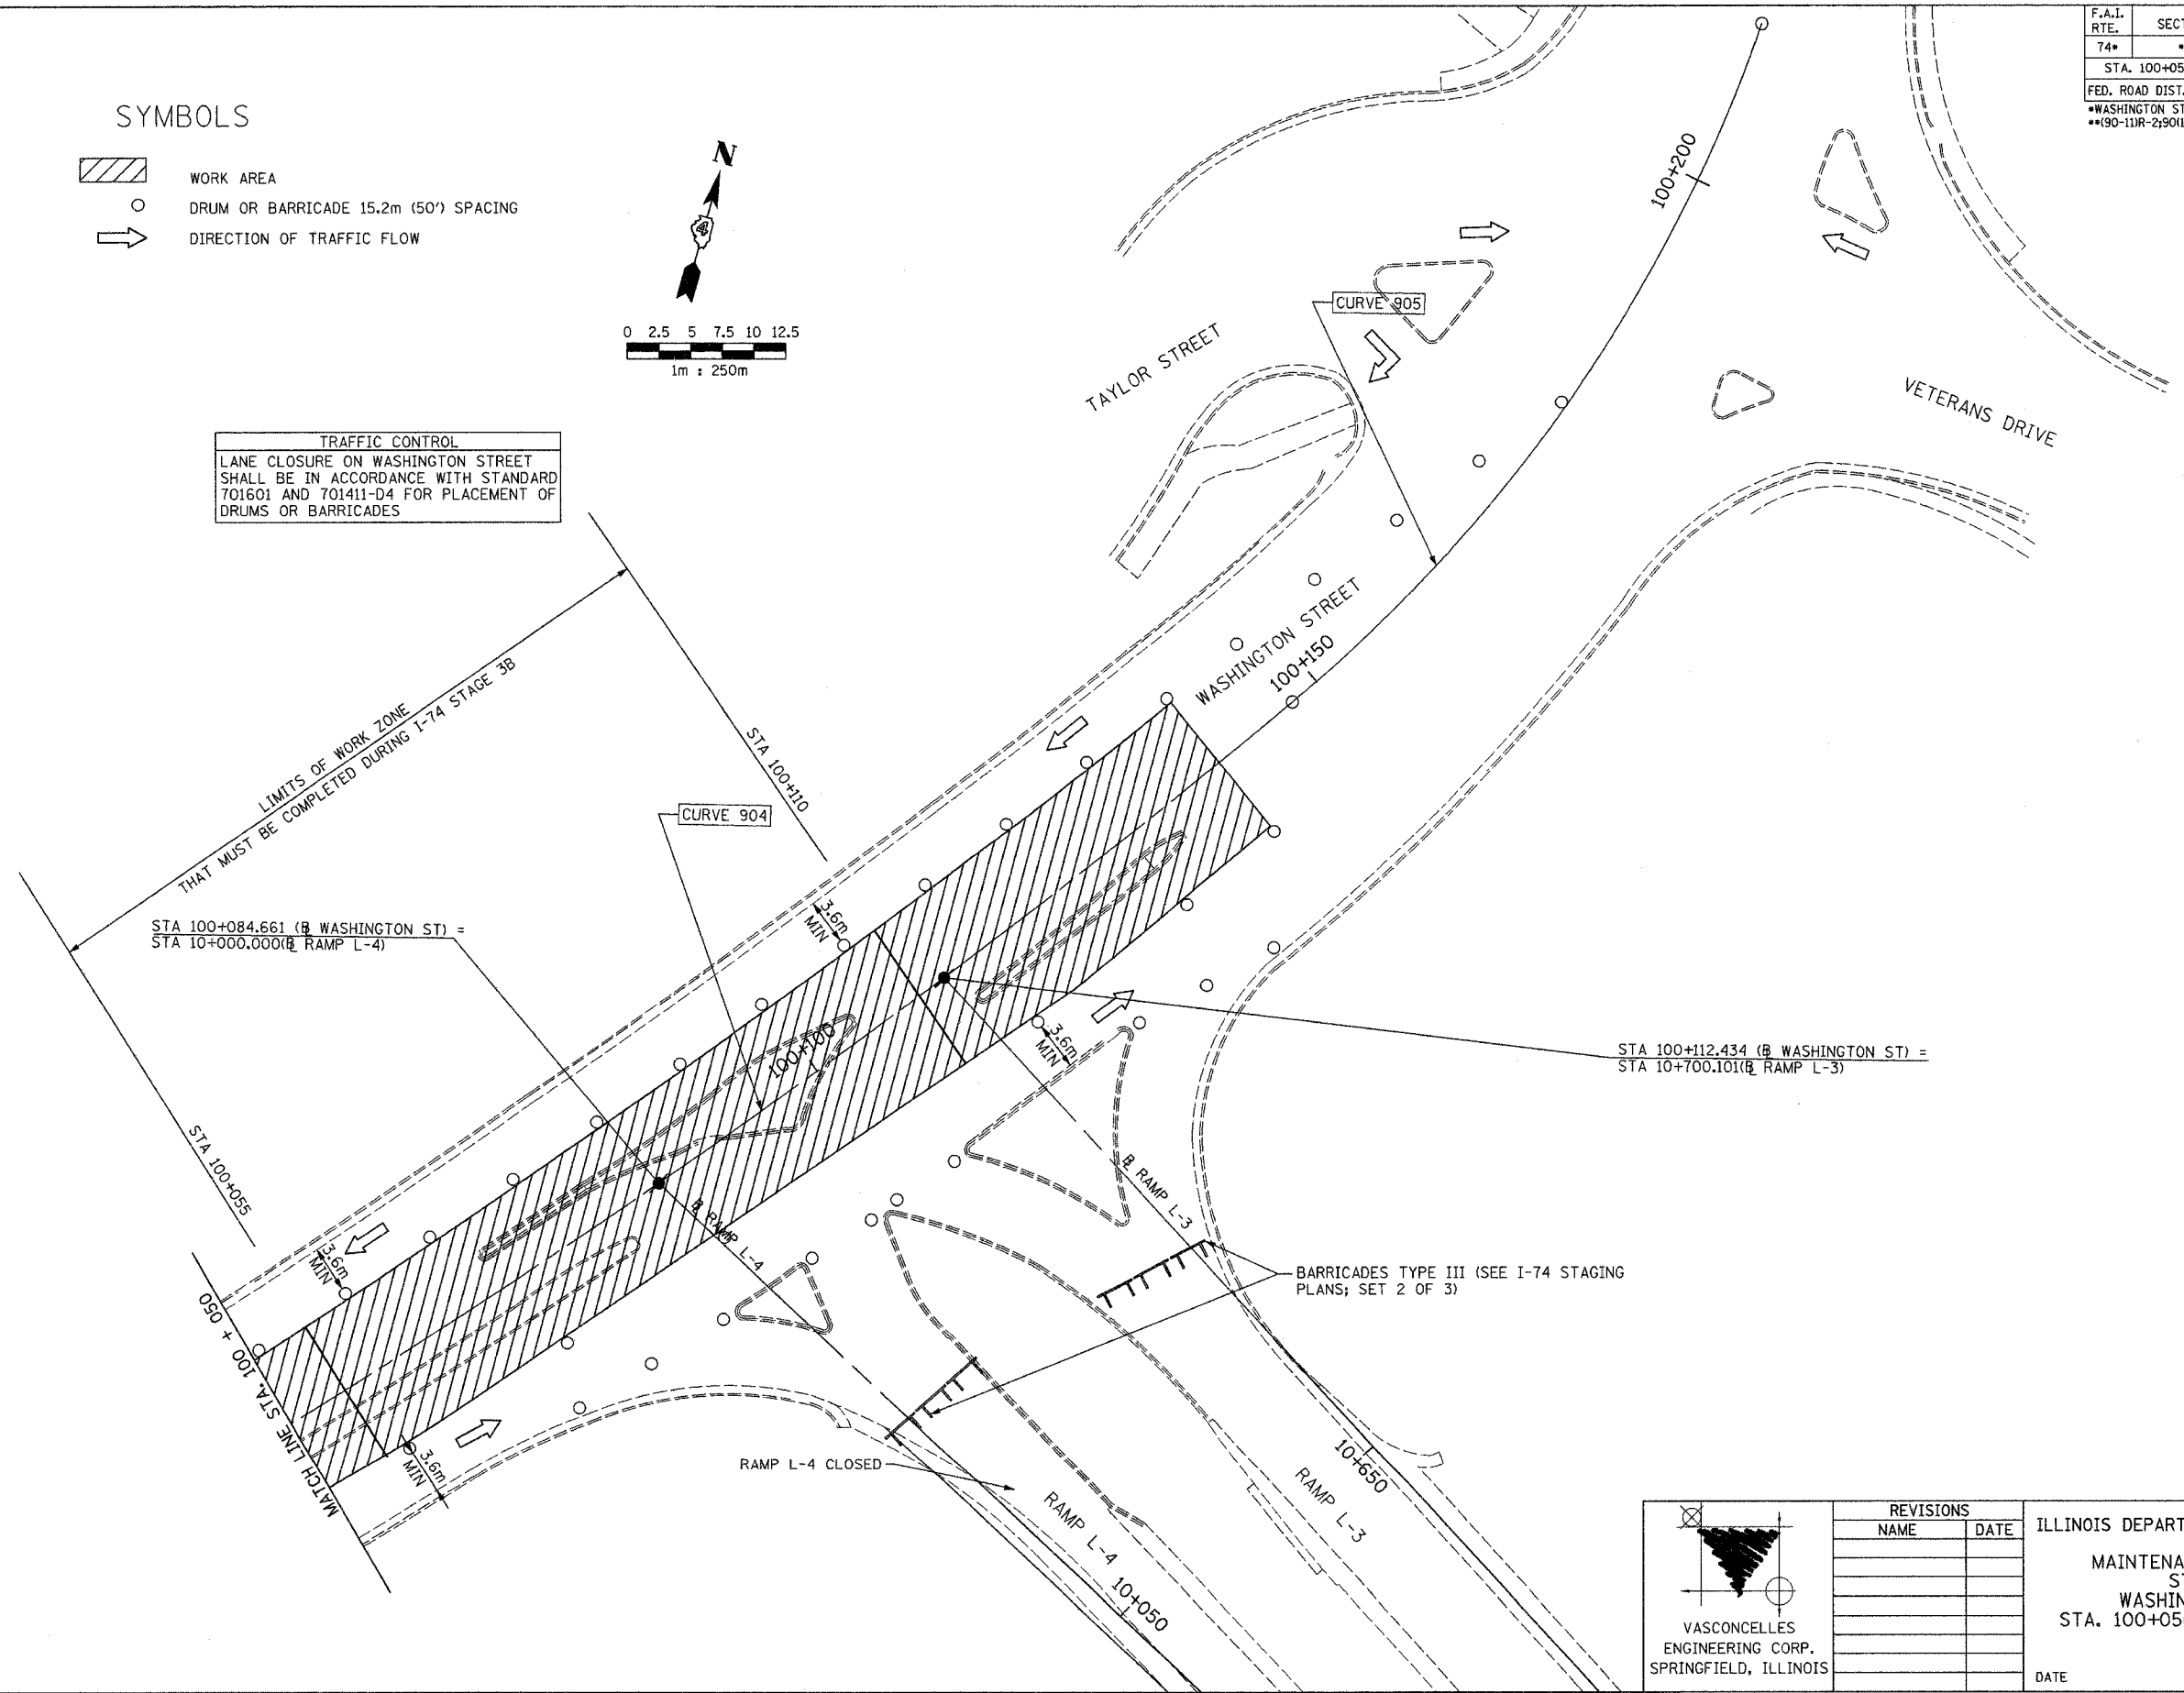TRAFFIC CONTROL
 LANE CLOSURE ON WASHINGTON STREET SHALL BE IN ACCORDANCE WITH STANDARD 701601 AND 701411-D4 FOR PLACEMENT OF DRUMS OR BARRICADES



STA 100+084.661 (B WASHINGTON ST) =
 STA 10+000.000 (B RAMP L-4)

STA 100+112.434 (B WASHINGTON ST) =
 STA 10+700.101 (B RAMP L-3)

BARRICADES TYPE III (SEE I-74 STAGING PLANS; SET 2 OF 3)

RAMP L-4 CLOSED

VASCONCELLES
 ENGINEERING CORP.
 SPRINGFIELD, ILLINOIS

REVISIONS	
NAME	DATE

ILLINOIS DEPARTMENT OF TRANSPORTATION
 MAINTENANCE OF TRAFFIC
 STAGE 3-1
 WASHINGTON STREET
 STA. 100+050 TO STA. 100+200

DRAWN BY
 CHECKED BY
 DATE

mf0010-6bws

CONTRACT 11: PLAN SET 2 OF 3 PRE-FINAL 02/02/04 VEC. 12 OF 53. JOB NO. 781-001 VASCONCELLES ENGINEERING CORP. DESIGN FIRM REGISTRATION NUMBER 184-002107