



F.A.I. RTE.	SECTION	COUNTY	TOTAL SHEETS	SHEET NO.
74		TAZEWELL	1866	988
STA. **		TO STA. **		
FED. ROAD DIST. NO. 4		ILLINOIS FED. AID PROJECT		

• (90-111R-2) 9013, 14, 14-11R-1
 ** RAMP L-1 STA. 10+200 TO STA. 10+518.739
 RAMP L-2 STA. 10+000 TO STA. 10+350

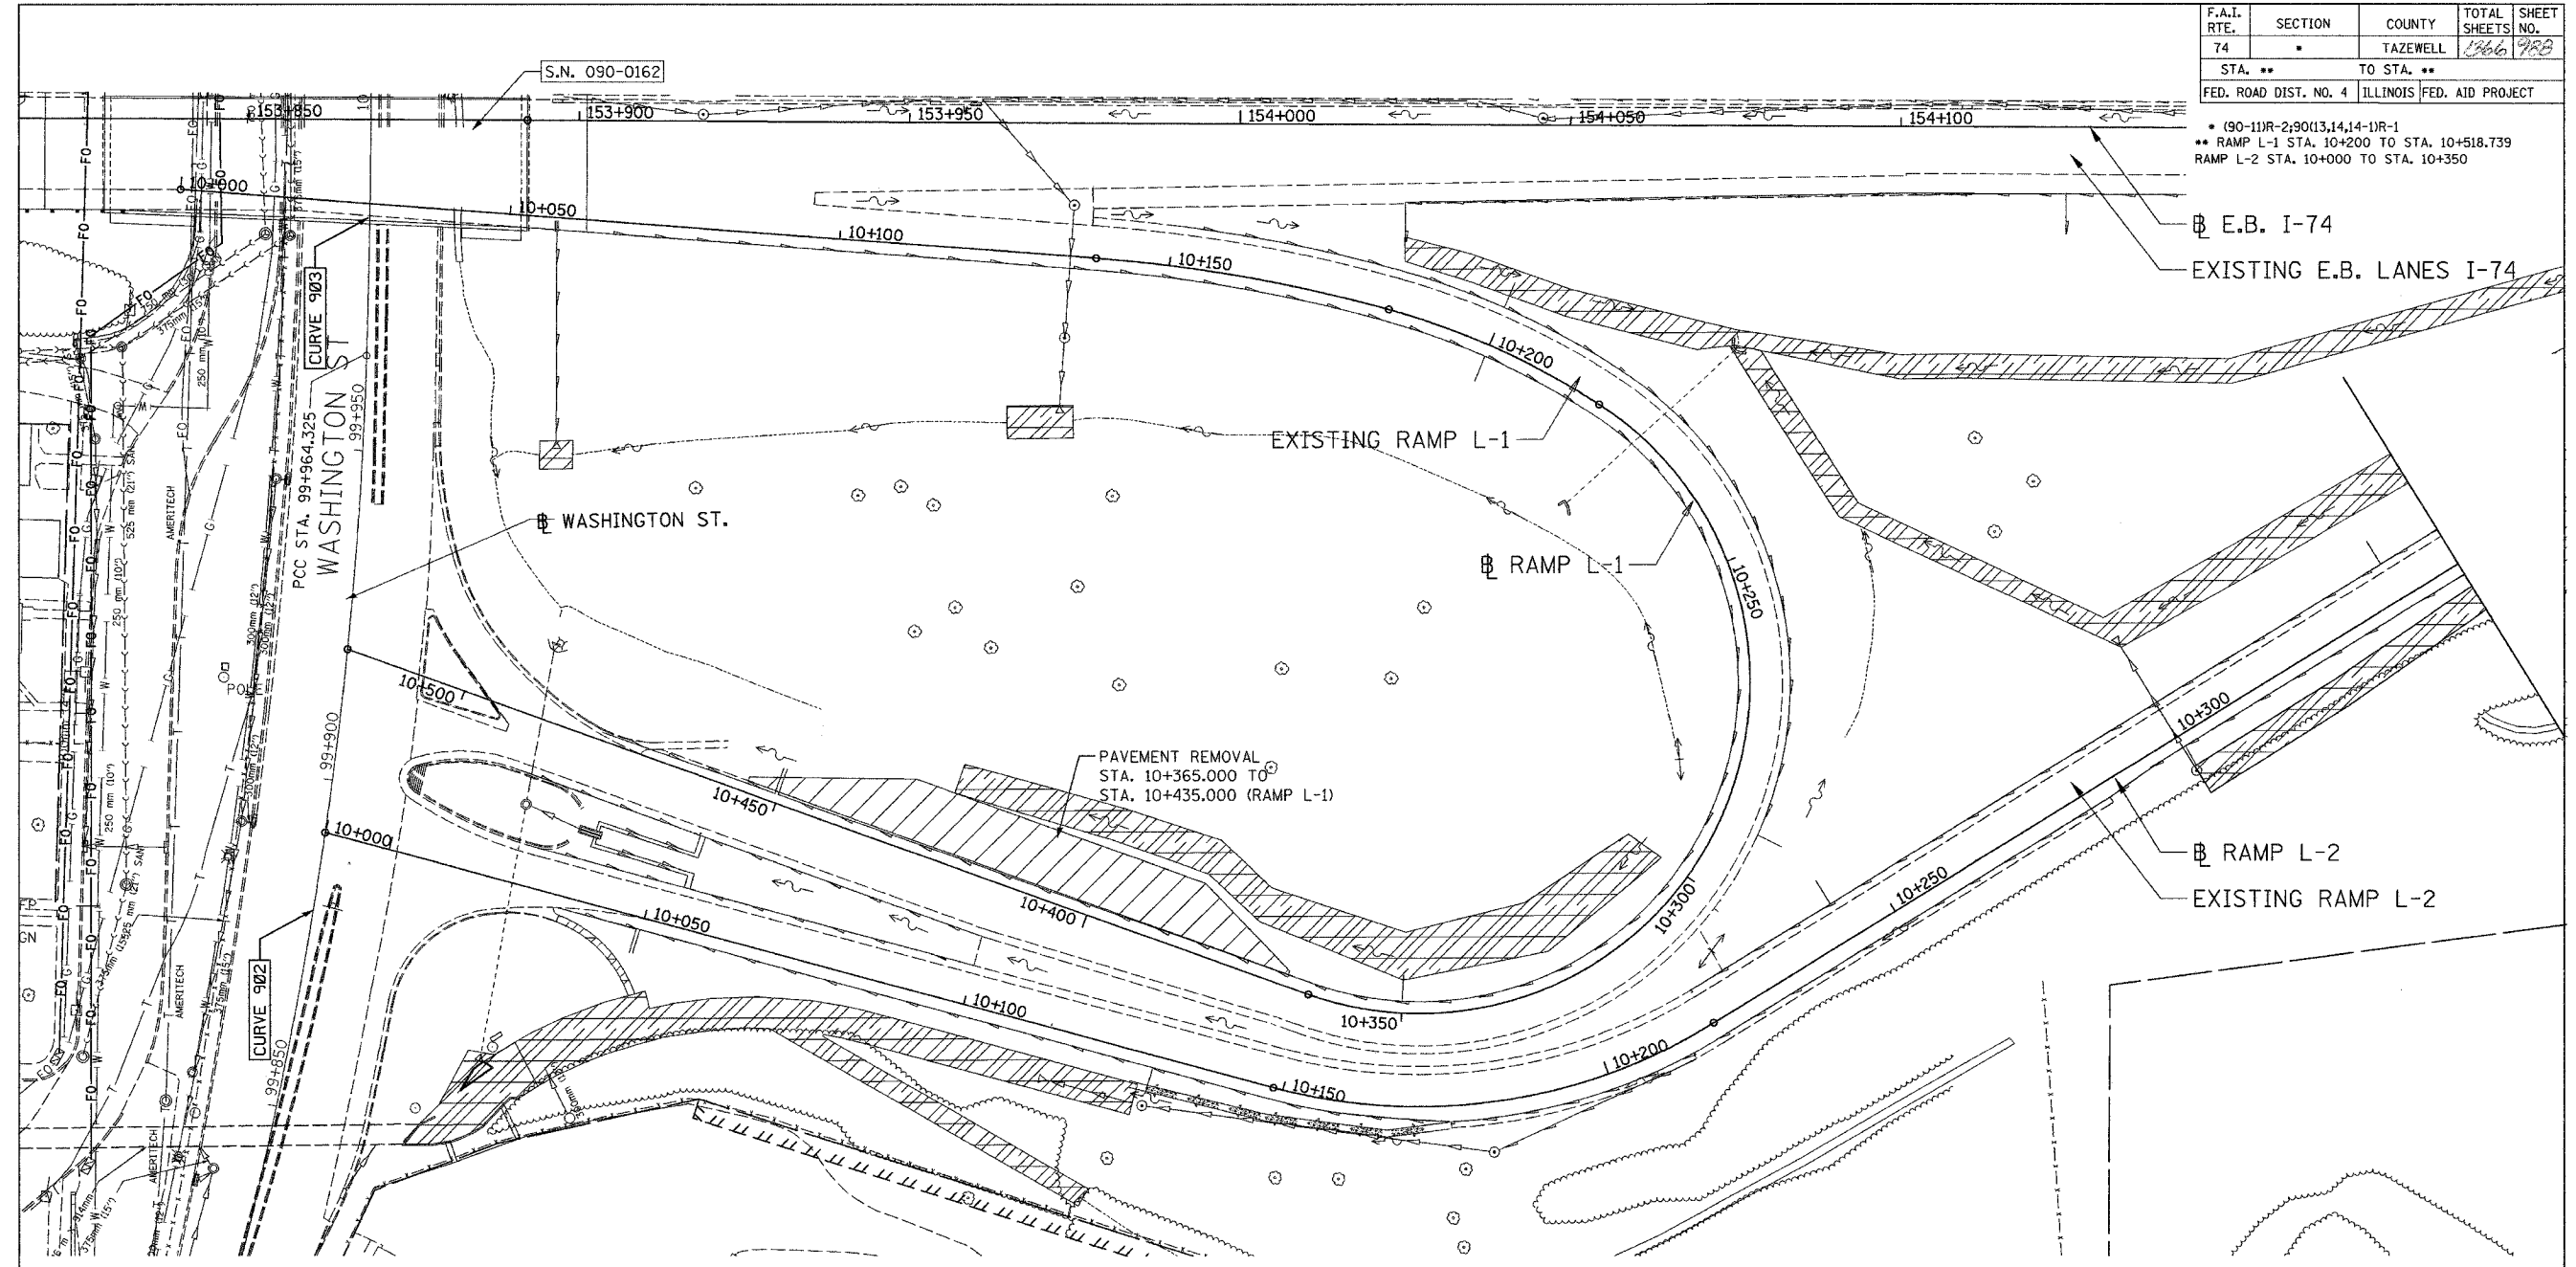

LEGEND

	CATCH BASIN		PAVEMENT REMOVAL
	INLET		SHOULDER REMOVAL
	MANHOLE		GUARDRAIL REMOVAL
	SAG		PAVED DITCH REMOVAL
	SUMMIT		RIGHT-OF-WAY
	DITCH		CONSTRUCTION LIMITS
	SWALE		
	PIPE UNDERDRAIN		
	SANITARY (LOCATION OF RECORD)		
	STORM SEWER		
	COMBINATION SEWER		
	CULVERT		
	CONCRETE HEADWALL		
	FLOW DIRECTION		
	GAS (LOCATION OF RECORD)		
	TELEPHONE (LOCATION OF RECORD)		
	WATER (LOCATION OF RECORD)		
	DITCH		

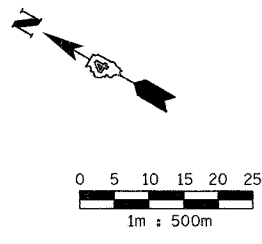

ALL DIMENSIONS ARE IN METERS (m) EXCEPT AS NOTED

DA & E
 DAILY & ASSOCIATES,
 ENGINEERS, INC.
 PEORIA, ILLINOIS

REVISIONS	
NAME	DATE

SHEET 9 OF 12

ALL STATIONS INDICATED ARE WESTBOUND STATIONING UNLESS OTHERWISE NOTED.

ILLINOIS DEPARTMENT OF TRANSPORTATION
 EXISTING ROADWAY PLAN
 F.A.I. ROUTE 74 (I-74)
 AND
 RAMP L-1 STA. 10+200 TO STA. 10+518.739
 AND
 RAMP L-2 STA. 10+000 TO STA. 10+350.000
 DRAWN BY
 DATE 01/07/2005
 CHECKED BY

01/07/2005 02:40:25 PM
 G:\ddot\5589-74\dwg\contr\set\1\p191-6a.dgn

CONTRACT 11: PLAN SET 2 OF 4 FINAL PLANS 01/05