




| | | | | |
|----------------------------|---------|---------------------------|--------------|-----------|
| F.A.I. RTE. | SECTION | COUNTY | TOTAL SHEETS | SHEET NO. |
| 74* | ** | TAZEWELL | 1366 | 773 |
| STA. 99+800 | | TO STA. 99+960 | | |
| FED. ROAD DIST. NO. | | ILLINOIS FED. AID PROJECT | | |
| *WASHINGTON STREET | | | | |
| **90-11R-2;9013,14,14-1R-1 | | | | |

LEGEND


 P.C.C. BASE COURSE WIDENING, 300mm


 P.C.C. BASE COURSE, 300mm

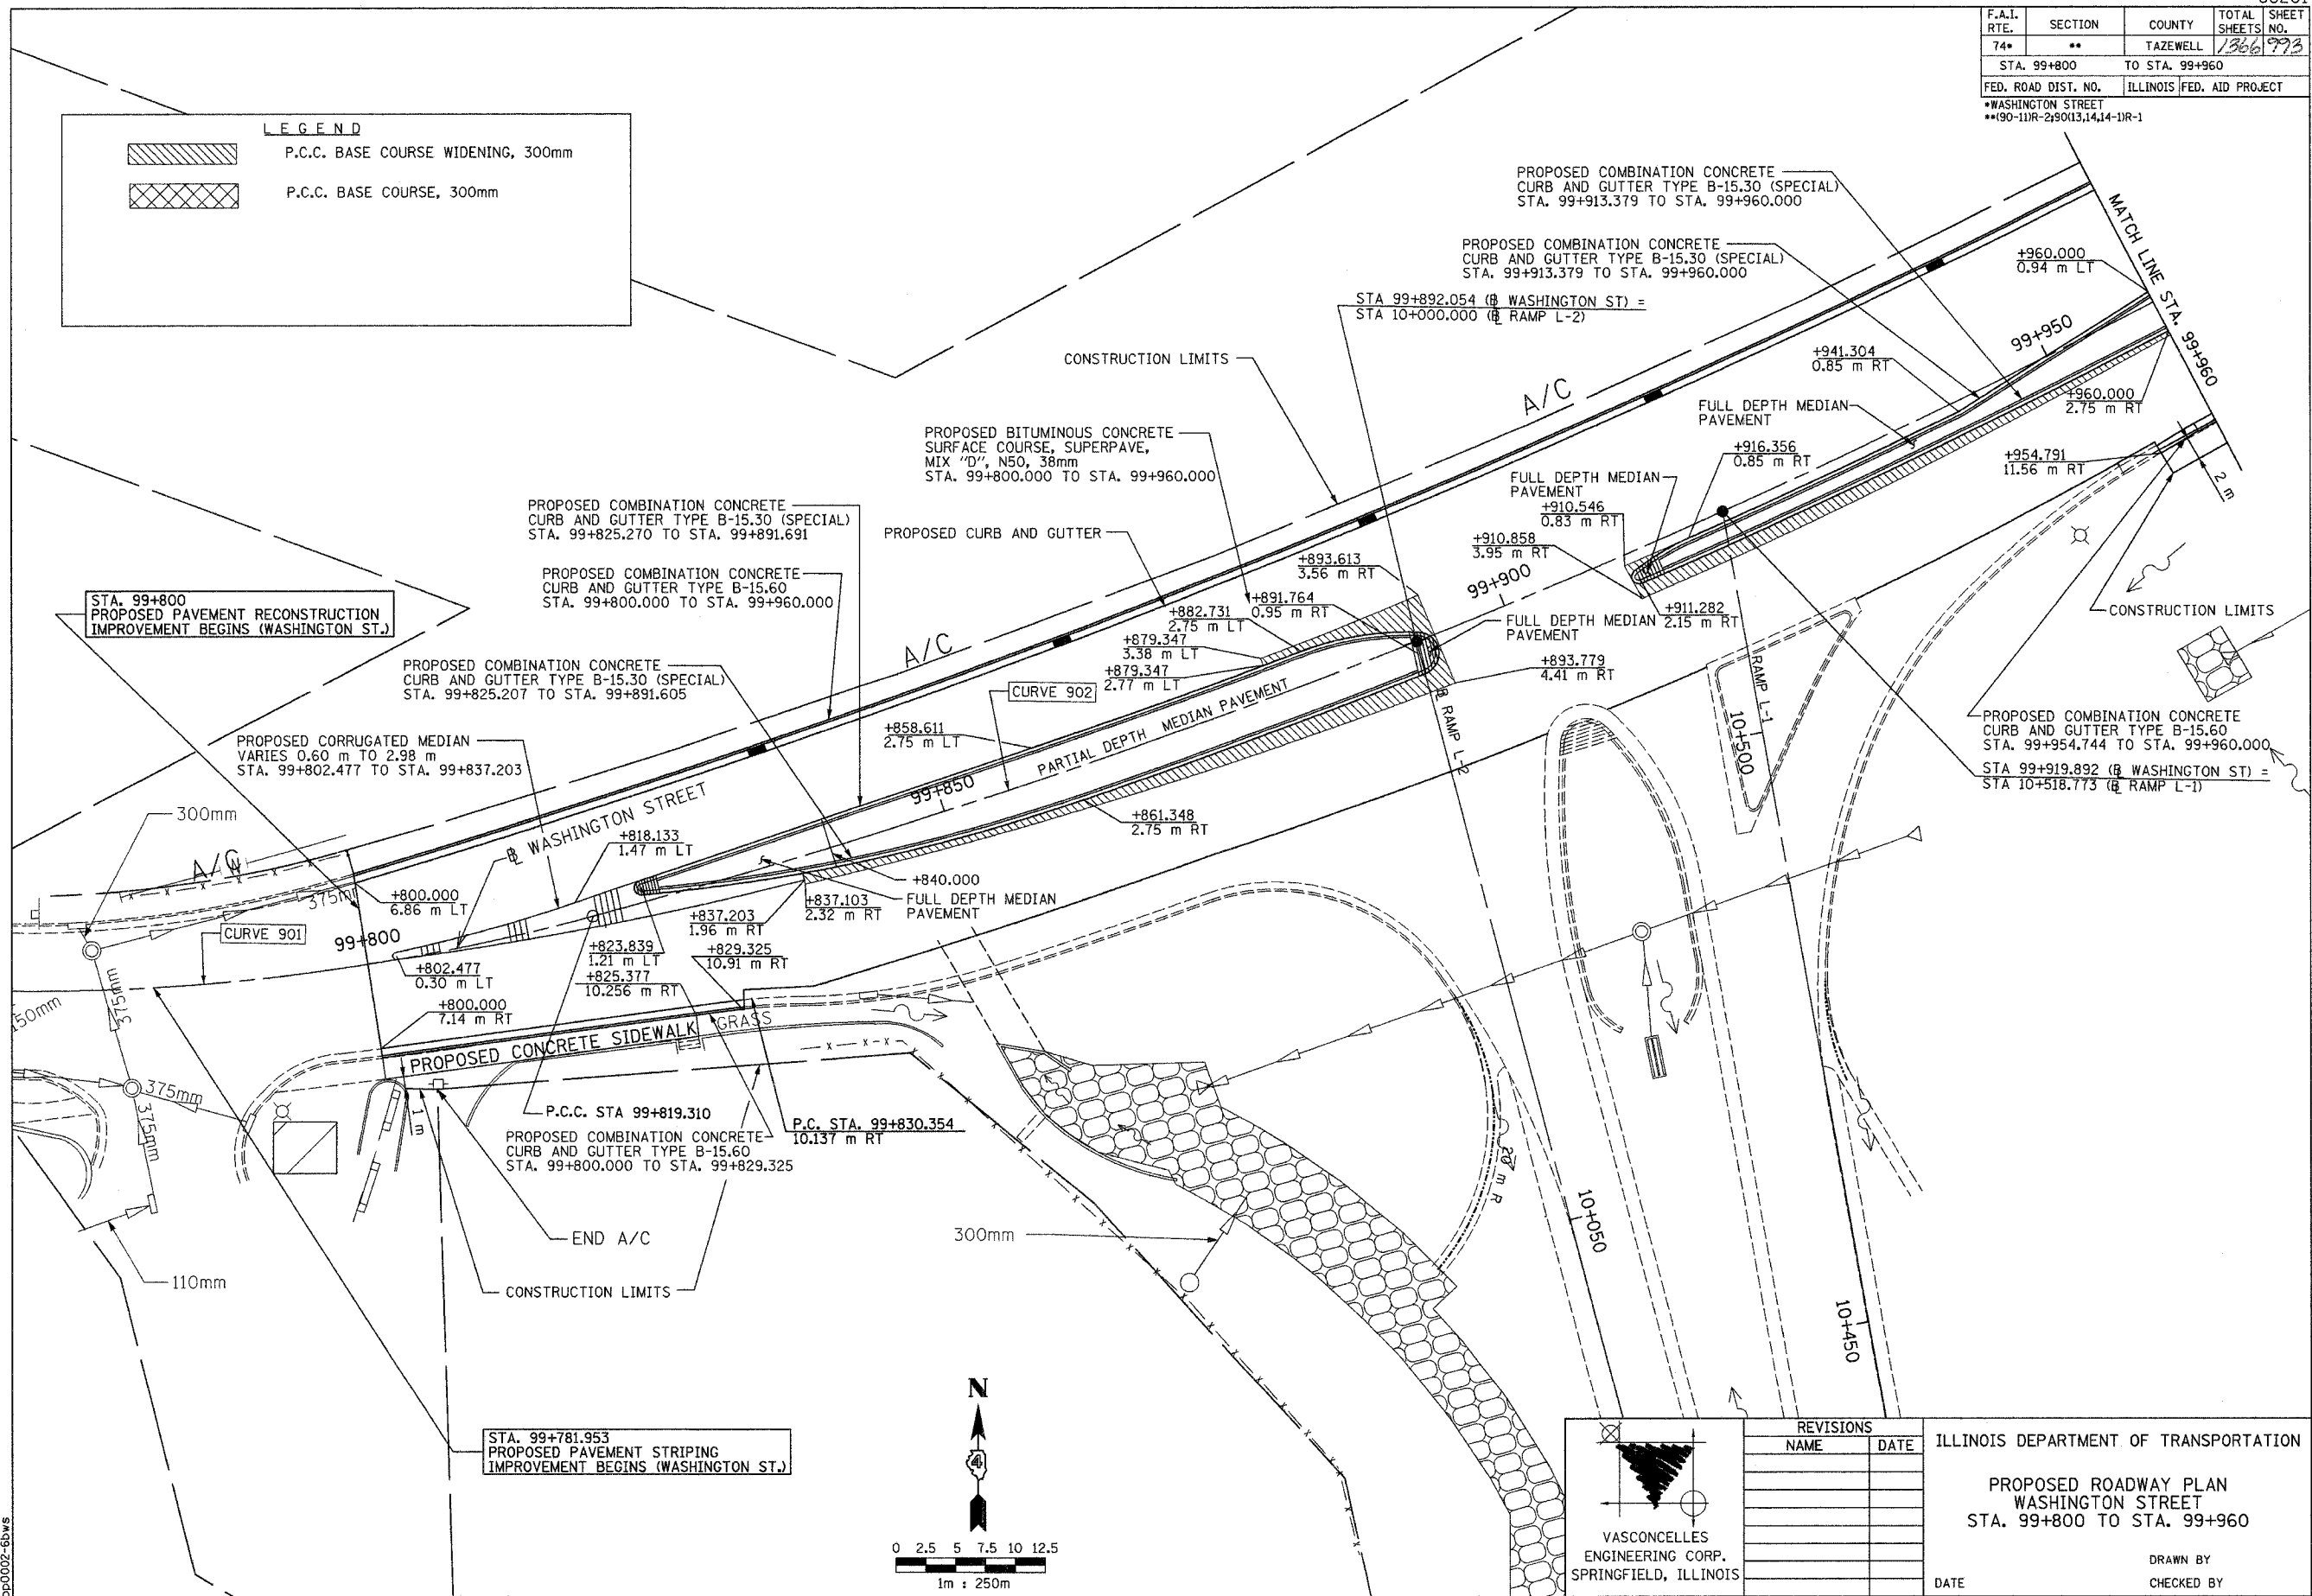

STA. 99+800
PROPOSED PAVEMENT RECONSTRUCTION
IMPROVEMENT BEGINS (WASHINGTON ST.)

STA. 99+781.953
PROPOSED PAVEMENT STRIPING
IMPROVEMENT BEGINS (WASHINGTON ST.)

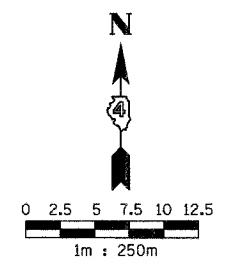

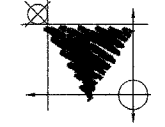
 VASCONCELLES
 ENGINEERING CORP.
 SPRINGFIELD, ILLINOIS

| REVISIONS | |
|-----------|------|
| NAME | DATE |
| | |
| | |
| | |
| | |
| | |
| | |

ILLINOIS DEPARTMENT OF TRANSPORTATION

**PROPOSED ROADWAY PLAN
WASHINGTON STREET
STA. 99+800 TO STA. 99+960**

DATE _____ DRAWN BY _____
 CHECKED BY _____

CONTRACT 11: PLAN SET 2 OF 3 PRE-FINAL 02/02/04 VEC 17 OF 53. JOB NO. 751-001 VASCONCELLES ENGINEERING CORP. DESIGN FIRM REGISTRATION NUMBER 184-002107