



F.A.I. RTE.	SECTION	COUNTY	TOTAL SHEETS	SHEET NO.
74*	**	TAZEWELL	1266	995
STA. 99+960		TO STA. 100+050		
FED. ROAD DIST. NO.		ILLINOIS	FED. AID PROJECT	
*WASHINGTON STREET				
**90-11R-2;9013.14.14-1R-1				

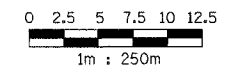

LEGEND	
	P.C.C. BASE COURSE WIDENING, 300mm
	P.C.C. BASE COURSE, 300mm

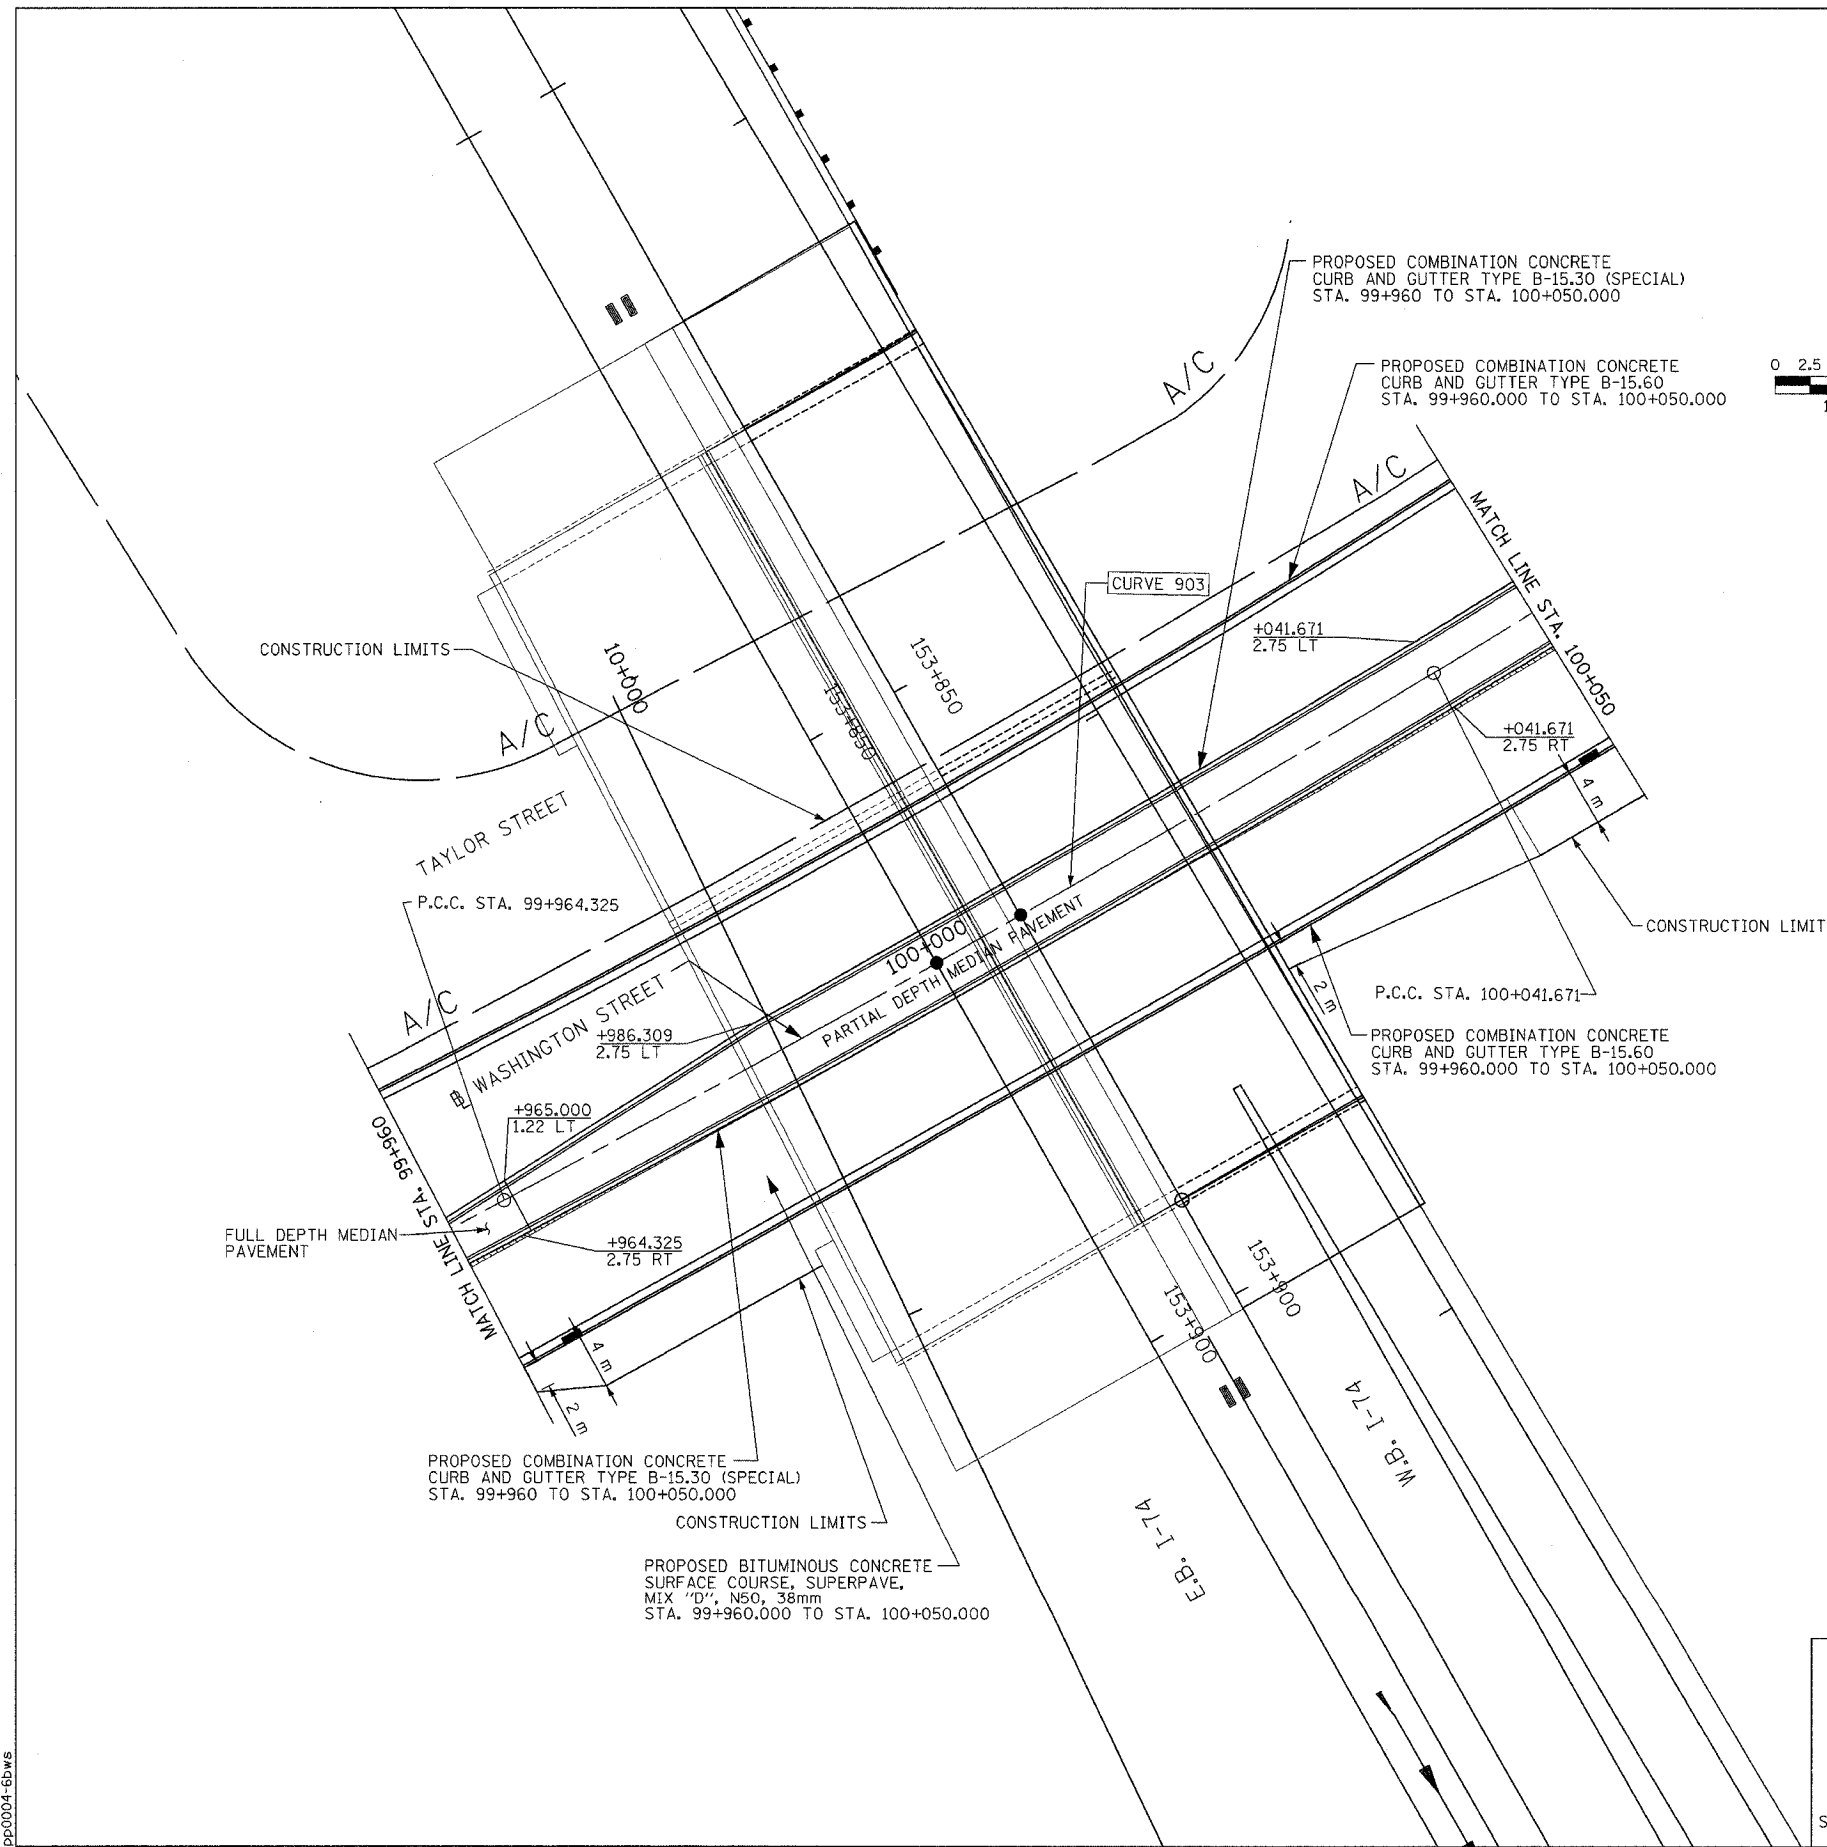

VASCONCELLES
 ENGINEERING CORP.
 SPRINGFIELD, ILLINOIS

REVISIONS	
NAME	DATE

ILLINOIS DEPARTMENT OF TRANSPORTATION

PROPOSED ROADWAY PLAN
WASHINGTON STREET
STA. 99+960 TO STA. 100+050

DATE _____ DRAWN BY _____
 CHECKED BY _____

CONTRACT 11: PLAN SET 2 OF 3 PRE-FINAL 02/02/04 VEC 19 OF 53. JOB NO. T51-001 VASCONCELLES ENGINEERING CORP. DESIGN FIRM REGISTRATION NUMBER 181-002107

pp0004-6bws