



F.A.I. RTE.	SECTION	COUNTY	TOTAL SHEETS	SHEET NO.
74*	**	TAZEWELL	1366	997
STA. 100+050 TO STA. 100+147.489				
FED. ROAD DIST. NO.		ILLINOIS FED. AID PROJECT		
*WASHINGTON STREET **90-1DR-29013,14,14-1DR-1				

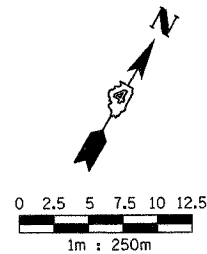

LEGEND	
	P.C.C. BASE COURSE WIDENING, 300mm
	P.C.C. BASE COURSE, 300mm

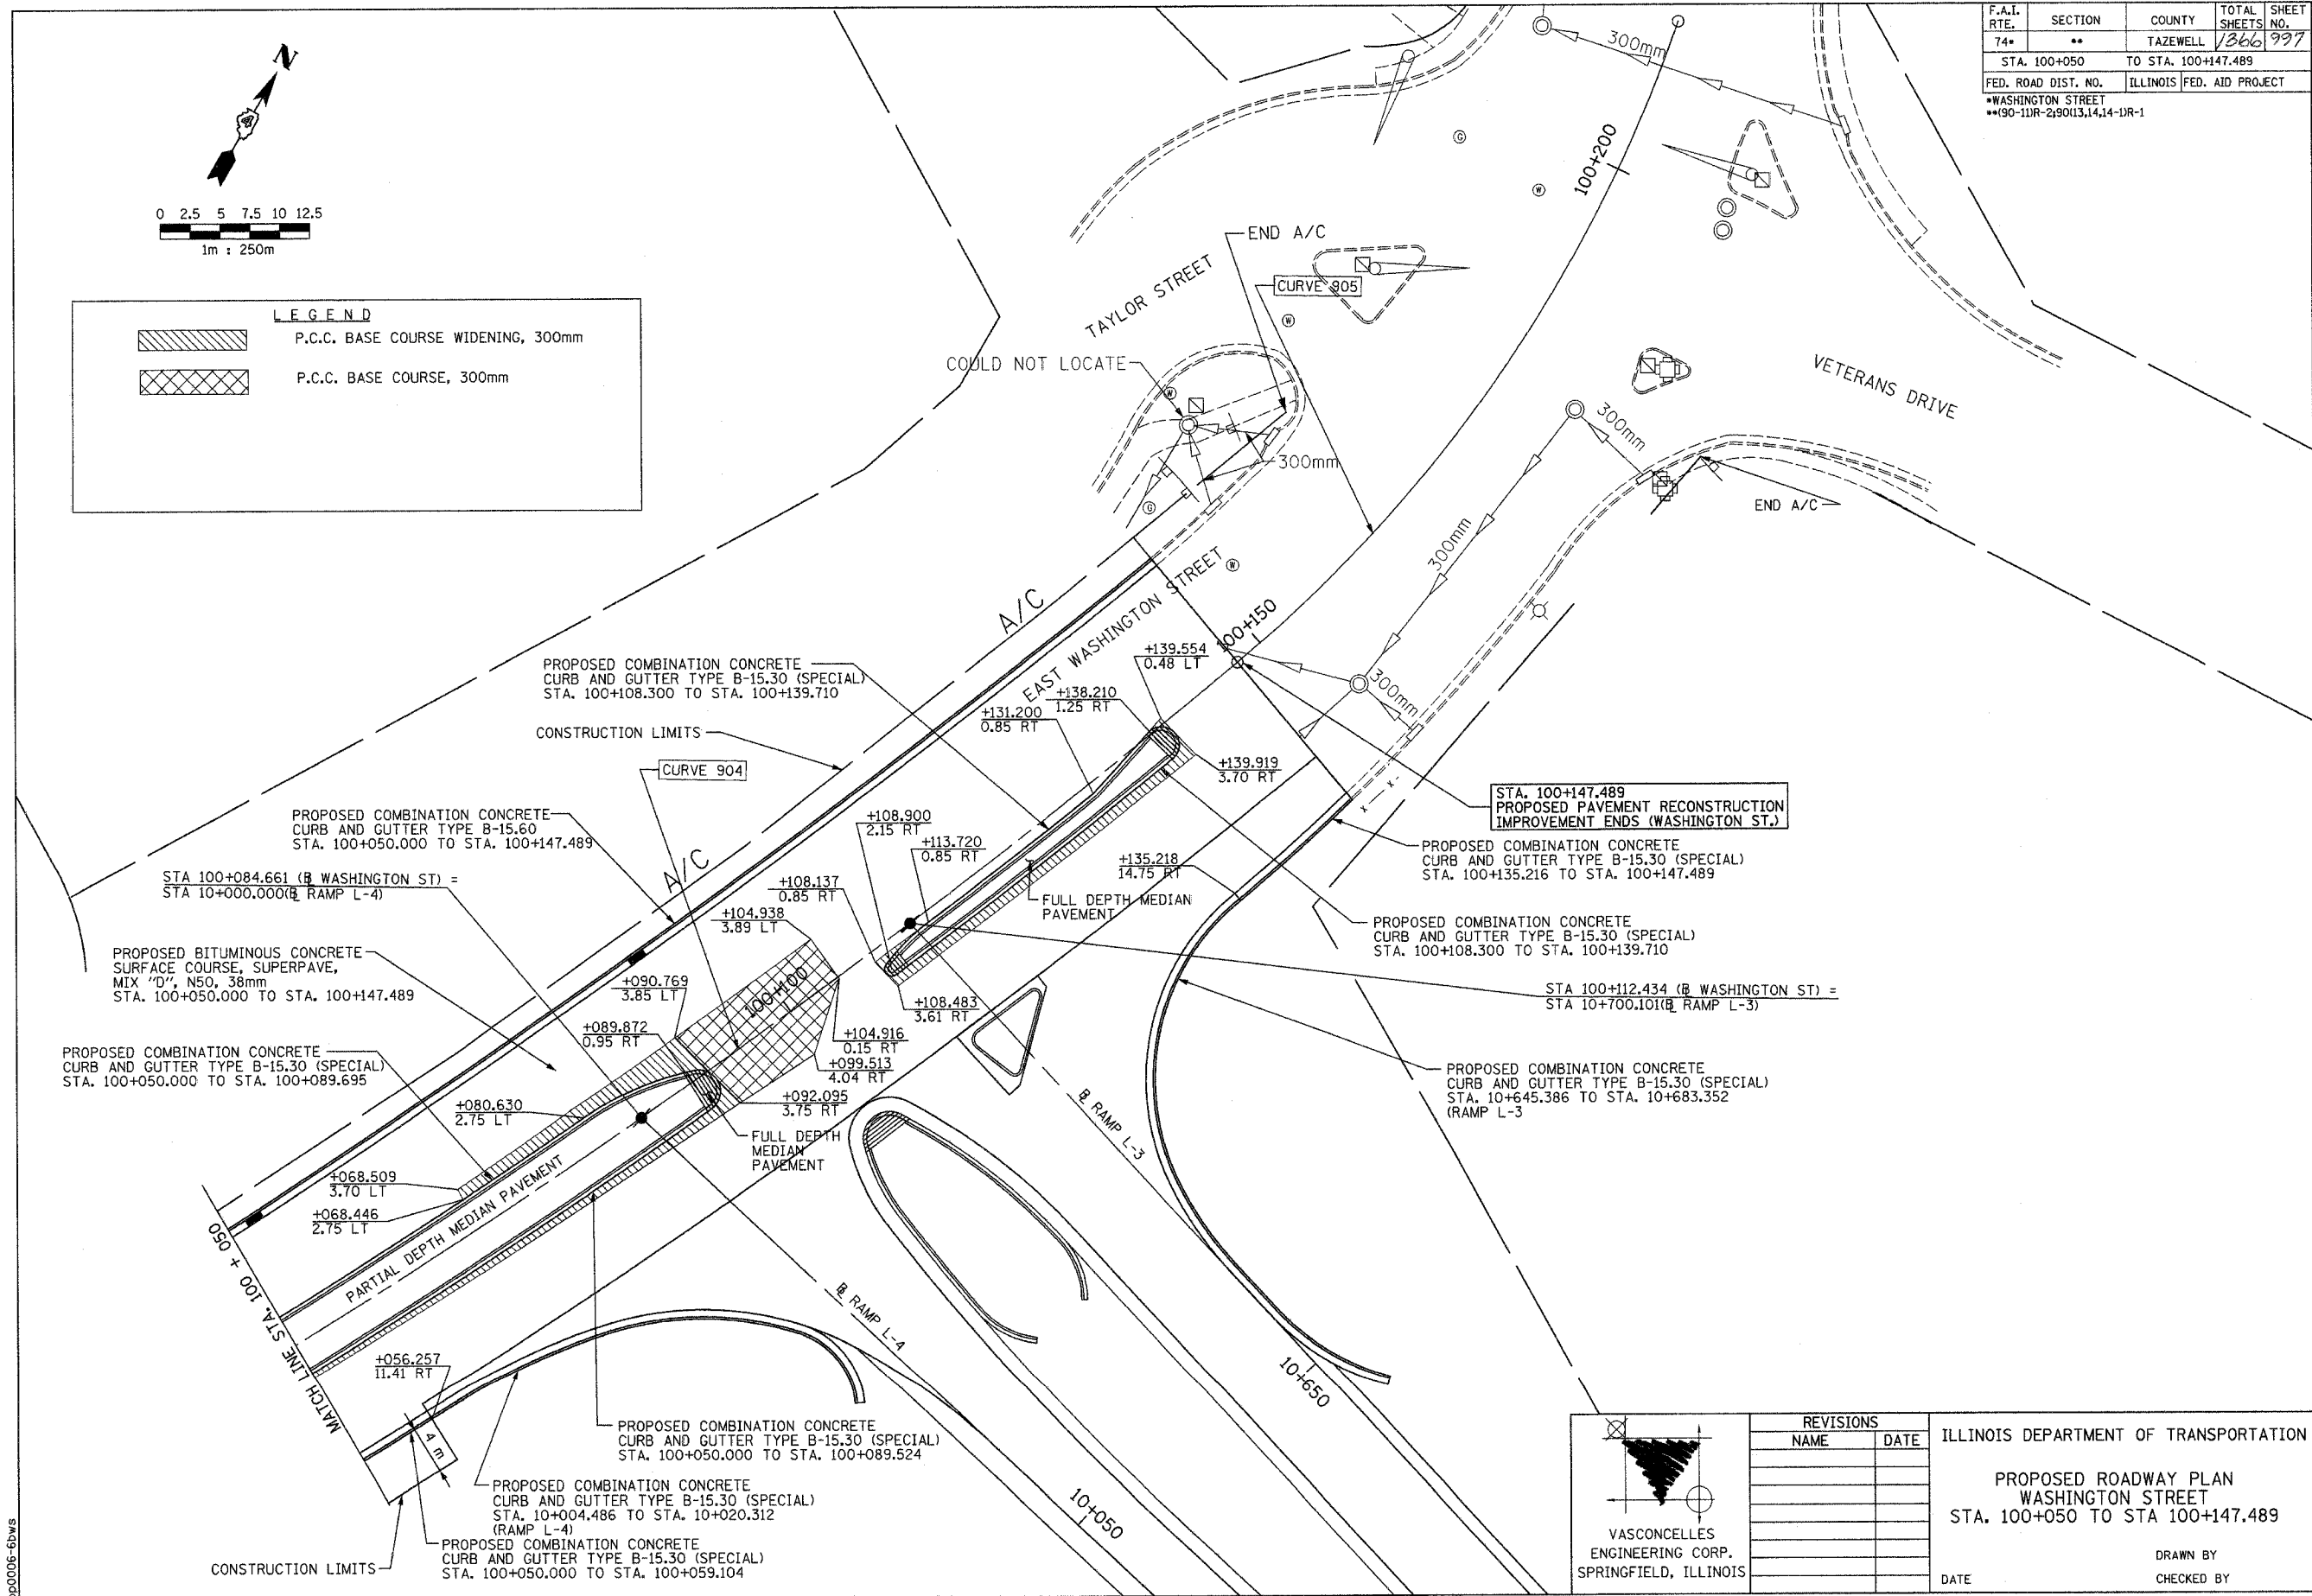

VASCONCELLES ENGINEERING CORP. SPRINGFIELD, ILLINOIS

REVISIONS	
NAME	DATE

ILLINOIS DEPARTMENT OF TRANSPORTATION

**PROPOSED ROADWAY PLAN**  
WASHINGTON STREET  
STA. 100+050 TO STA 100+147.489

DATE \_\_\_\_\_ DRAWN BY \_\_\_\_\_  
CHECKED BY \_\_\_\_\_

CONTRACT 11: PLAN SET 2 OF 3 PRE-FINAL 02/02/04 VEC 21 OF 53. JOB NO. 751-001 VASCONCELLES ENGINEERING CORP. DESIGN FIRM REGISTRATION NUMBER 184-002107

PB0006-Sbws