



F.A.I. RTE.	SECTION	COUNTY	TOTAL SHEETS	SHEET NO.
74		TAZEWELL	1366	1312
STA. **		TO STA. **		
FED. ROAD DIST. NO. 4		ILLINOIS FED. AID PROJECT		

• (90-11)R-2;90(13,14,14-1)R-1  
 \*\* RAMP L-1 STA. 10+200 TO STA. 10+518.739  
 RAMP L-2 STA. 10+000 TO STA. 10+350

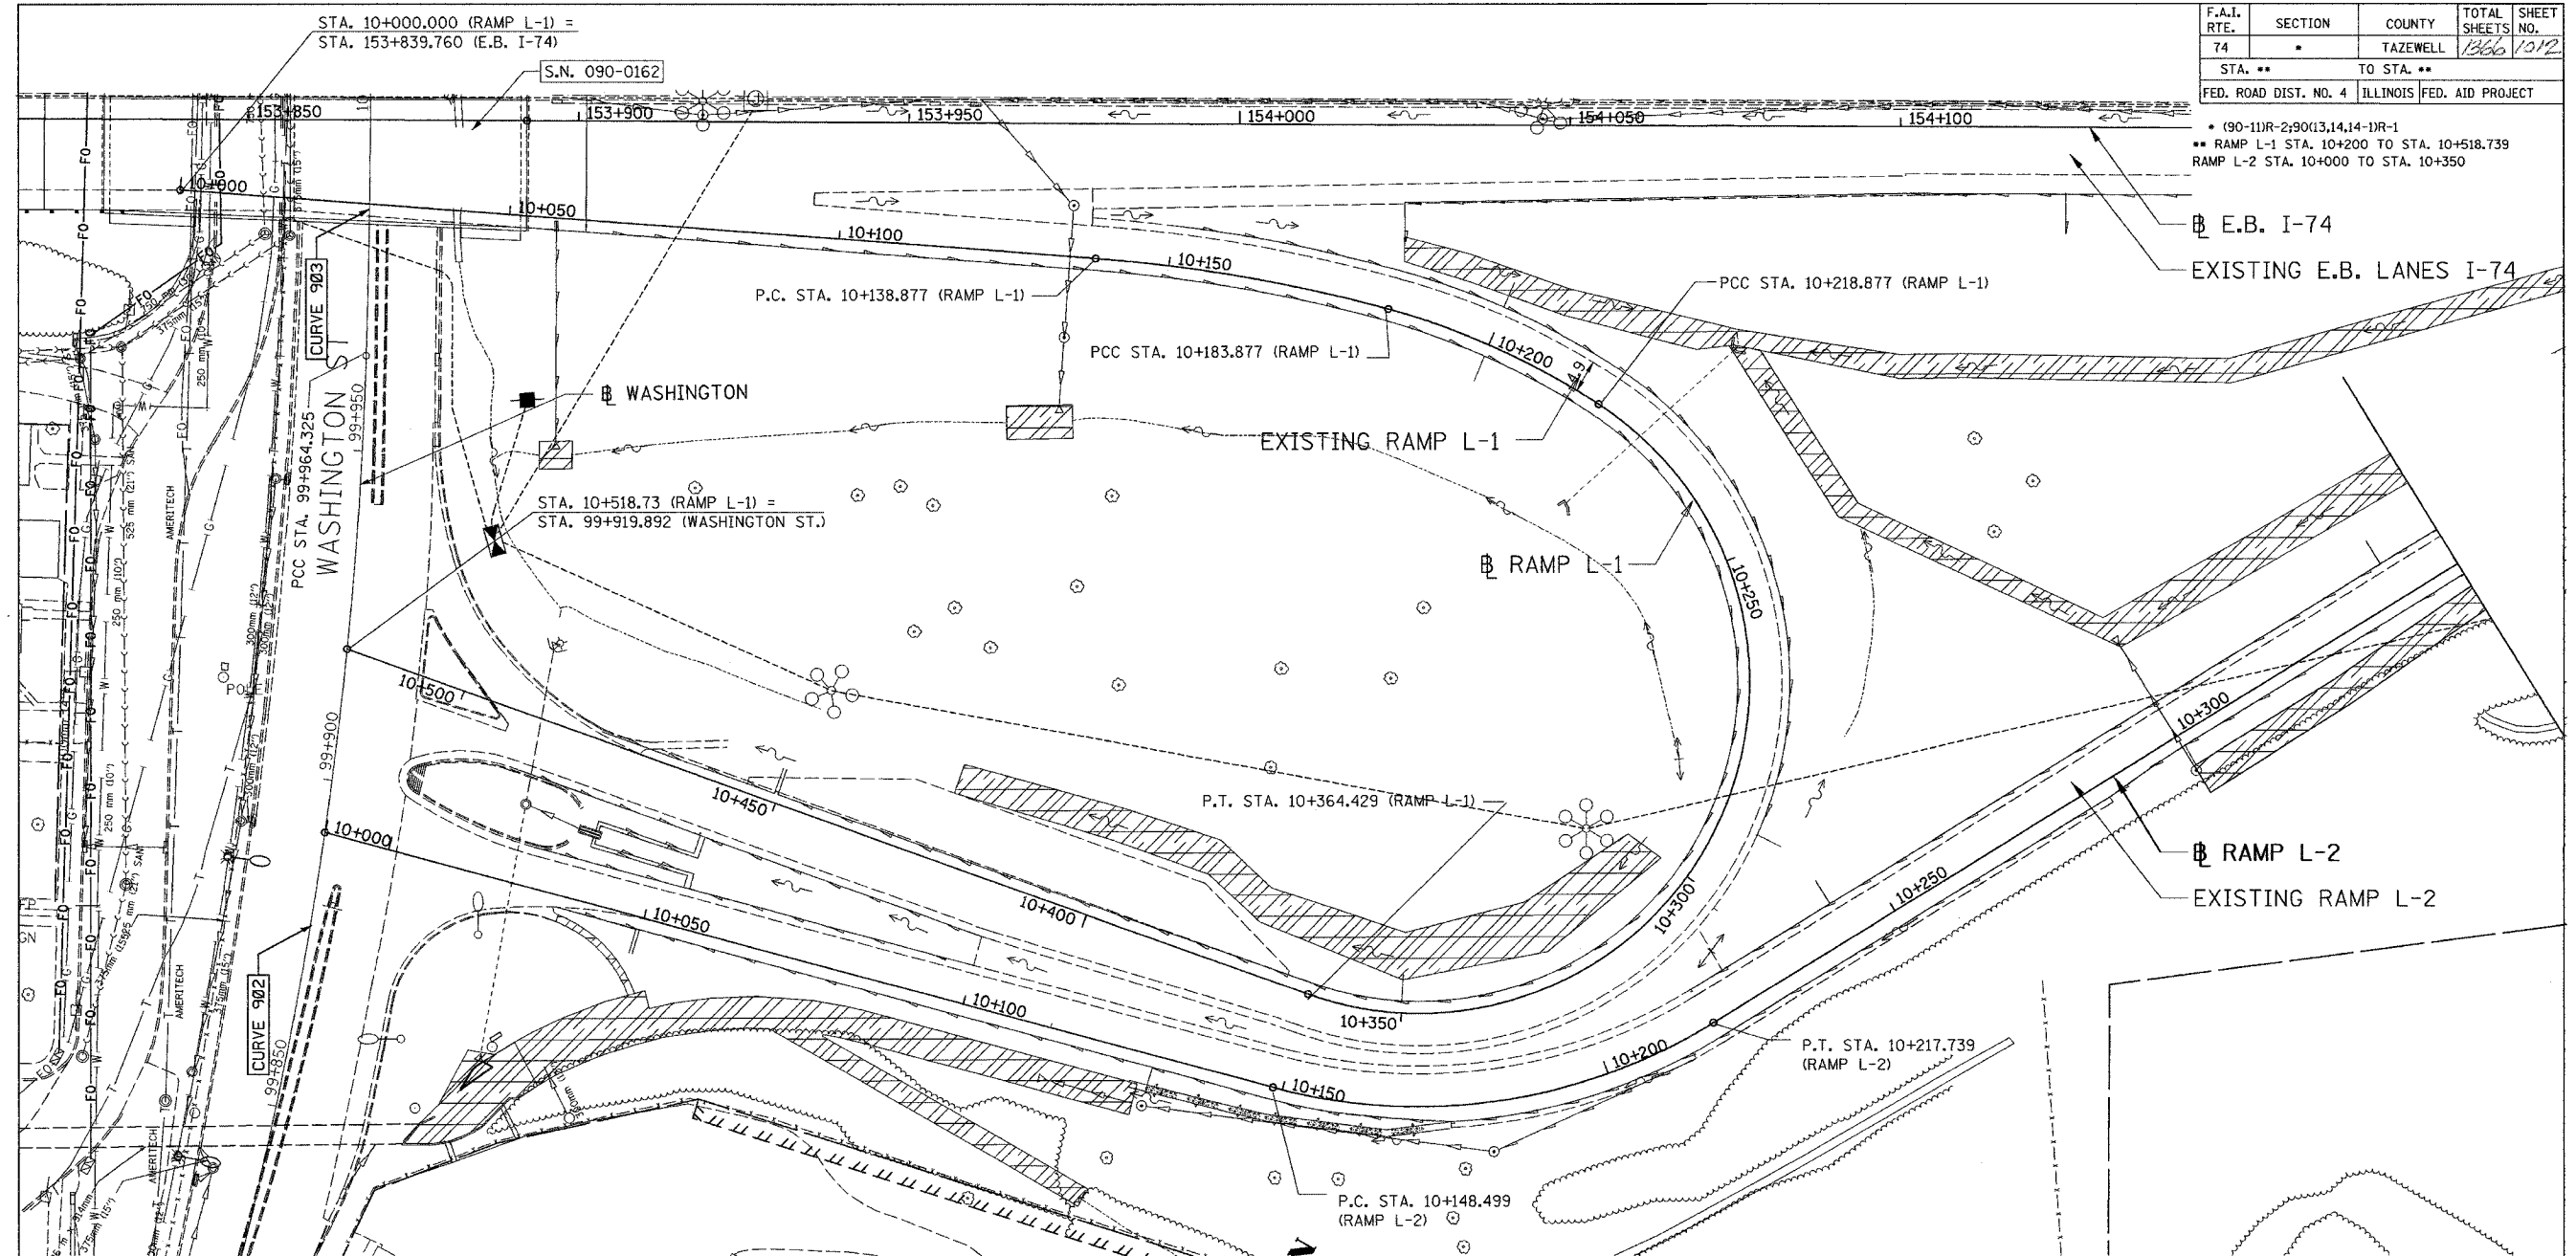

**LEGEND**

	PROPOSED	STORM SEWER, 600 mm Ø
		PIPE UNDERDRAIN
		HEADWALL
		INLET
		DITCH FLOW LINE
		RIGHT-OF-WAY
		CONSTRUCTION LIMITS
	EXISTING	GAS (LOCATION OF RECORD)
		SANITARY (LOCATION OF RECORD)
		DITCH

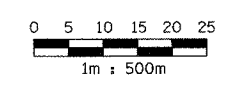

ALL DIMENSIONS ARE IN METERS (m) EXCEPT AS NOTED

**DA**  
 DAILY & ASSOCIATES,  
 ENGINEERS, INC.  
 PEORIA, ILLINOIS

REVISIONS	
NAME	DATE

SHEET 9 OF 12  
 ALL STATIONS INDICATED ARE WESTBOUND STATIONING UNLESS OTHERWISE NOTED.  
 ILLINOIS DEPARTMENT OF TRANSPORTATION  
 EXISTING DRAINAGE & UTILITIES PLAN  
 F.A.I. ROUTE 74 (I-74 )  
 RAMP L-1 STA. 10+200 TO STA. 10+518.739  
 AND  
 RAMP L-2 STA. 10+000 TO STA. 10+350.000  
 DRAWN BY  
 DATE 01/07/2005  
 CHECKED BY

01/07/2005 02:40:44 PM  
 G:\gd10\55589-74\dwg\cont\cch\11\dui94-5g.dgn

CONTRACT 11: PLAN SET 2 OF 4 FINAL PLANS 01/05