
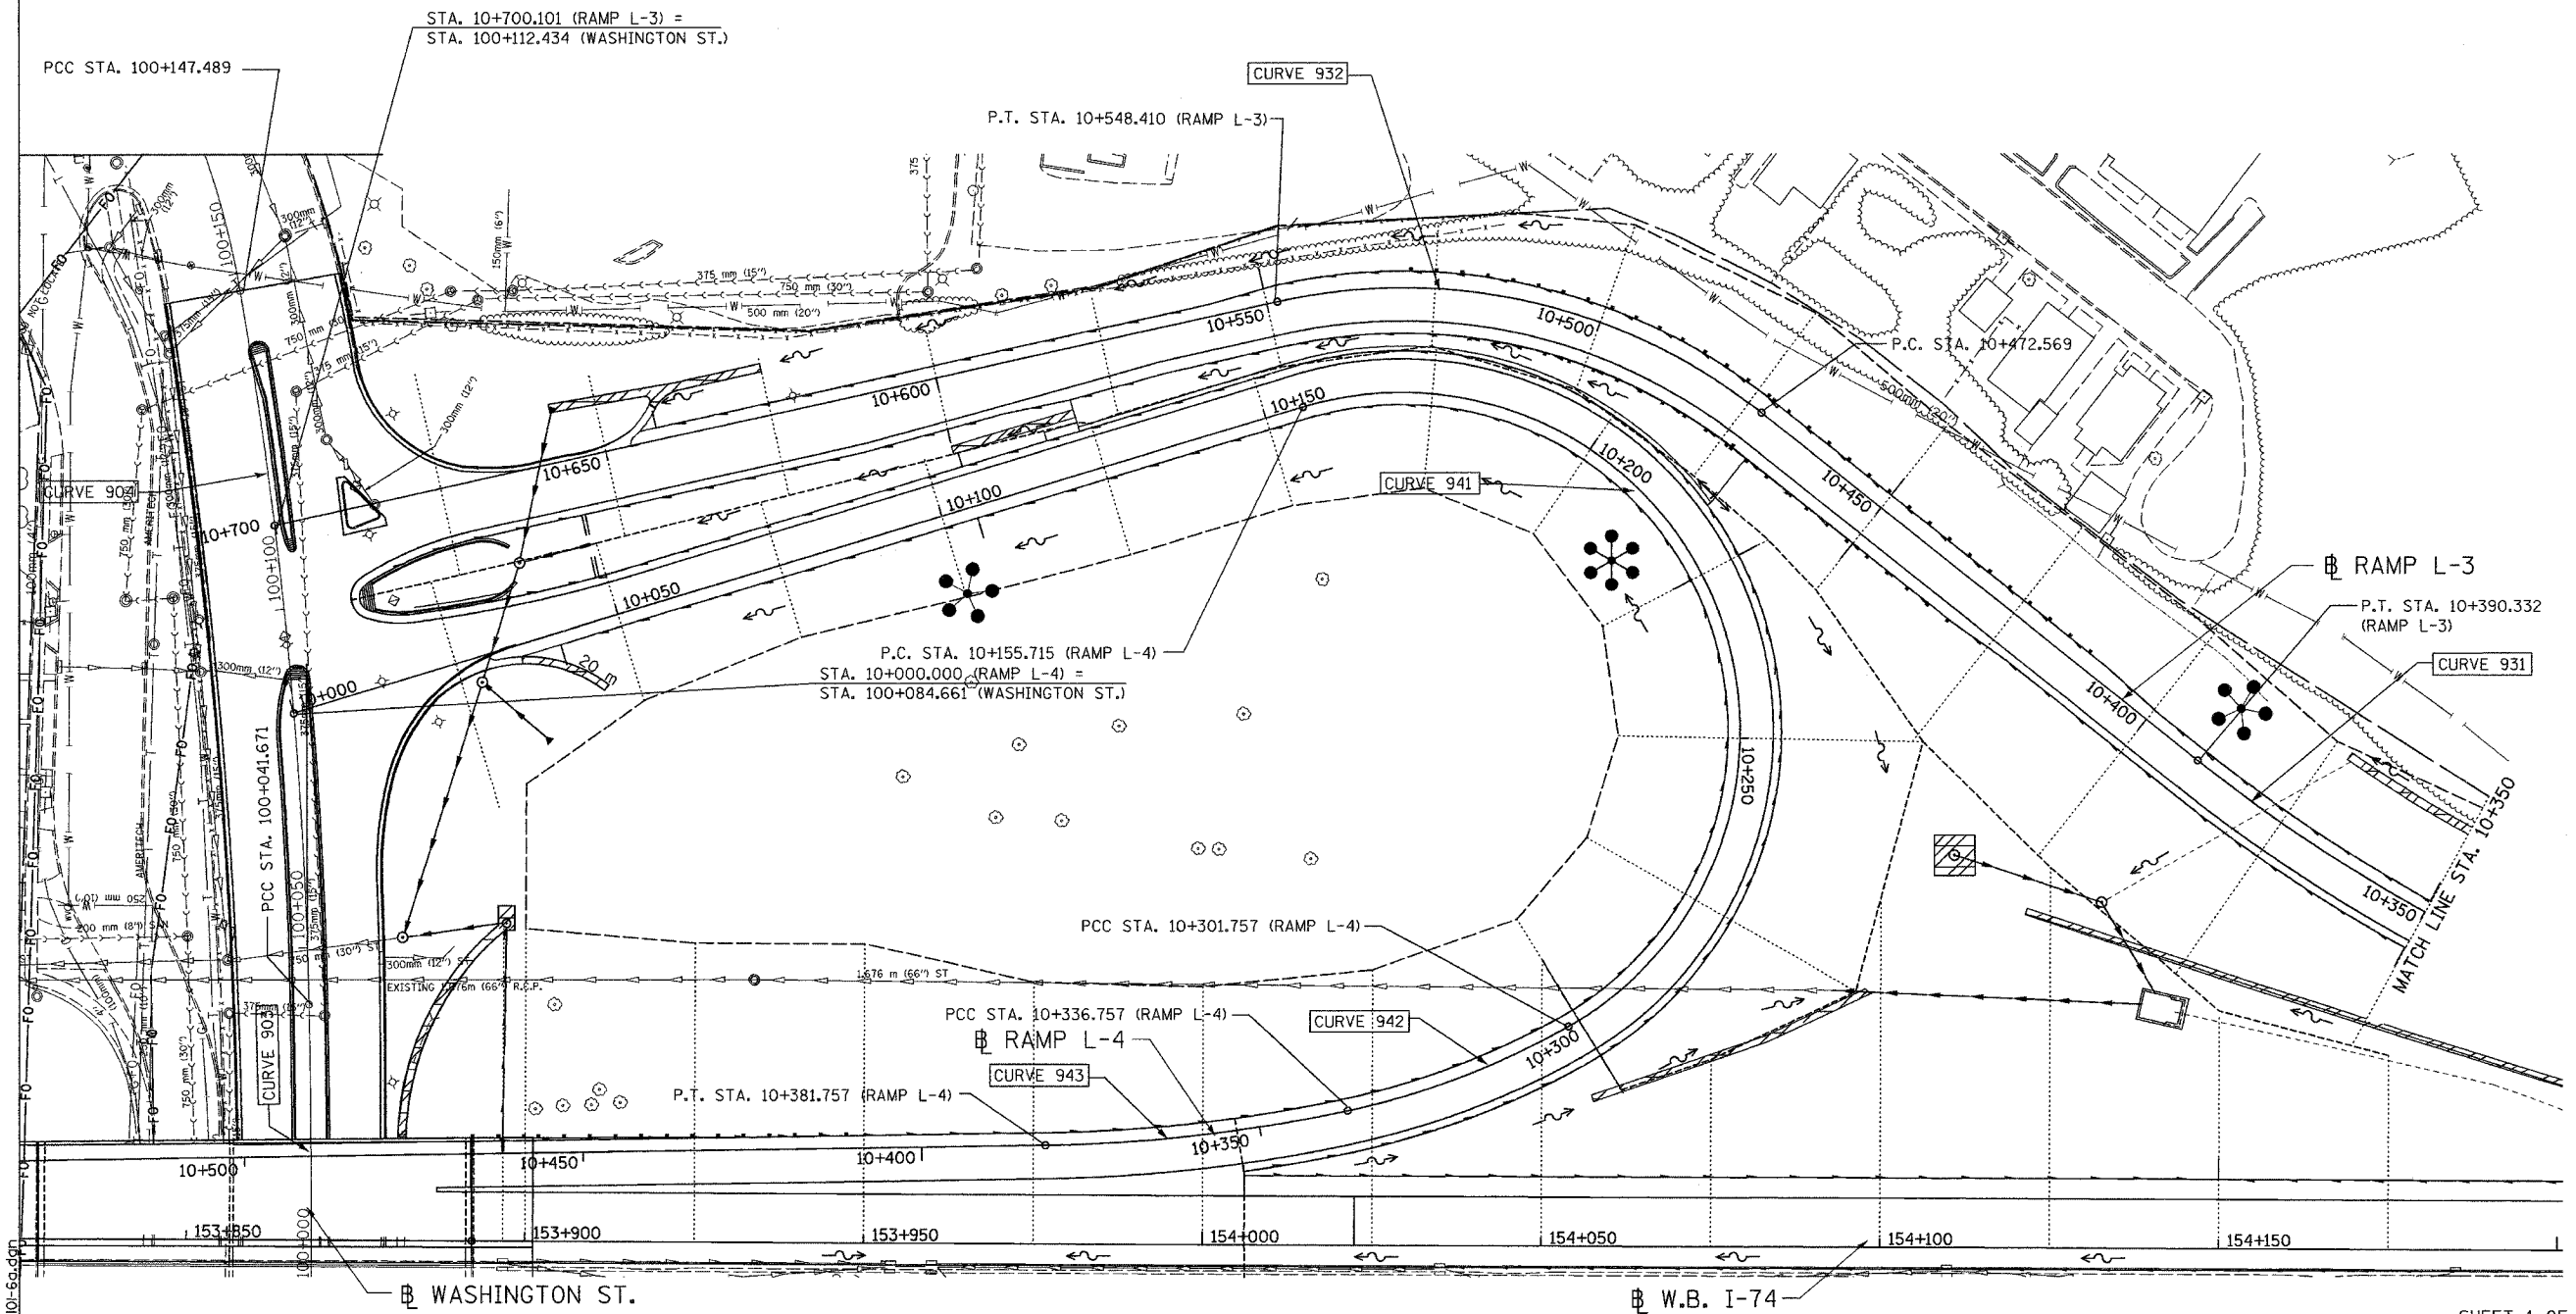


F.A.I. RTE.	SECTION	COUNTY	TOTAL SHEETS	SHEET NO.
74	**	TAZEWELL	1366	1027
STA.	**	TO STA.	**	**
FED. ROAD DIST. NO. 4		ILLINOIS FED. AID PROJECT		

• (90-11)R-2,90(13,14,14-1)R-1
 ** RAMP L-3 STA. 10+350 TO STA. 10+700
 RAMP L-4 STA. 10+000 TO STA. 10+500

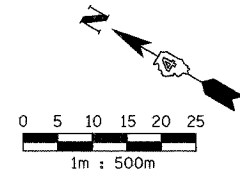

01/07/2005 01:21:52 PM
 g:\dat\55589-74\dwg\contr\ce\11\m101-60.dwg

..... SECTION LINE
 - - - - - SHEAR LINE
 - - - - - CONSTRUCTION LIMITS
 KEY STATIONS GIVEN ONLY.

ALL DIMENSIONS ARE IN METERS (m) EXCEPT AS NOTED

D&A
 DAILY & ASSOCIATES,
 ENGINEERS, INC.
 PEORIA, ILLINOIS

REVISIONS	
NAME	DATE

ALL STATIONS INDICATED ARE WESTBOUND STATIONING UNLESS OTHERWISE NOTED.
 ILLINOIS DEPARTMENT OF TRANSPORTATION
 INTERCHANGE MATCH LINE DETAIL
 F.A.I. ROUTE 74 (I-74)
 RAMP L-3
 STA. 10+350 TO STA. 10+700
 RAMP L-4
 STA. 10+000 TO STA. 10+500
 DRAWN BY
 DATE 01/07/2005 CHECKED BY

SHEET 1 OF 2

CONTRACT 11: PLAN SET 2 OF 4 FINAL PLANS 01/05