



TOWNSHIP 26 NORTH, RANGE 4 WEST, 3rd P.M.

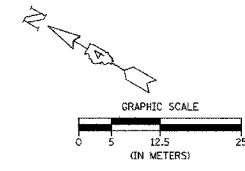

APPROVED BY _____ DISTRICT ENGINEER
DATE _____

SEE SHEET 33

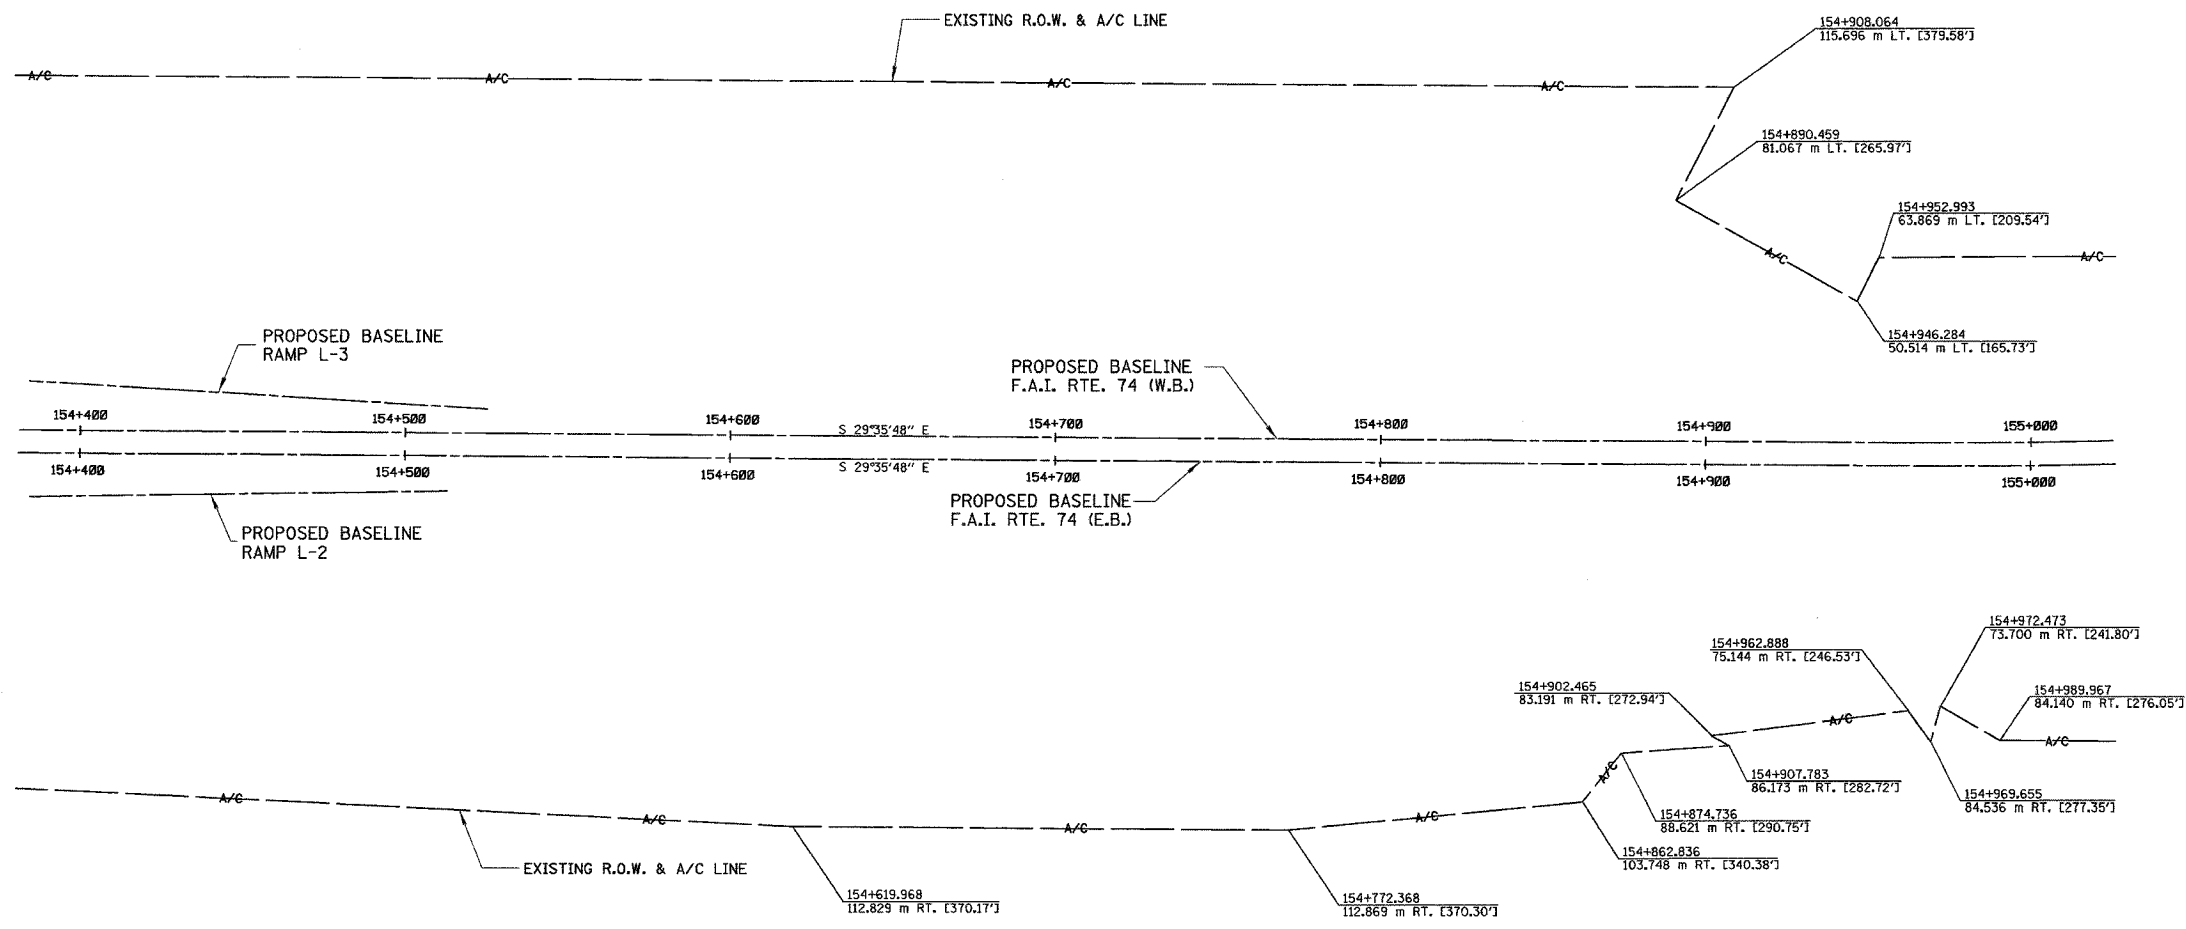

DRAWN BY _____
WRITTEN BY _____
CHECKED BY _____
INSPECTED BY _____

NOTES:
SURVEYED IN METRIC, DIMENSIONS SHOWN IN ENGLISH HAVE BEEN CONVERTED (1 METER = 3.28083333') METRIC DIMENSIONS AND AREAS SHALL CONTROL.
() ENGLISH EQUIVALENT () RECORD DATA

NOTE: PROJECT DATUM IS NAD83 ILLINOIS STATE PLANE COORDINATES, WEST ZONE. THE PROJECT COMBINATION FACTOR IS 0.999941679. ALL LAND ACQUISITION DOCUMENTS WERE PROJECTED TO "GROUND" COORDINATES. FINAL STAKED ALIGNMENTS WERE PROJECTED TO "GROUND" COORDINATES. ALL CONSTRUCTION DOCUMENTS WERE DEVELOPED USING "GRID" COORDINATES.

NOTE: STATION OFFSETS SHOWN FROM F.A.I. RTE. 74 ARE FROM THE E.B. BASELINE

SHEET 2 OF 2

| RIGHT OF WAY PLANS F.A.I. ROUTE 74 | |
|---------------------------------------|-----------------------------|
| CATALOG NO. | 031087-00 |
| SECTION | (72-8)R-1,72(9,9-1)R |
| STATION | 154+400 TO 155+000 |
| JOB. NO. | R-94-015-98 COUNTY TAZEWELL |
| SCALE | 1 : 1000 SHEET 38 OF _____ |

CONTRACT 11: PLAN SET 2 OF 4 FINAL PLANS 01/05