

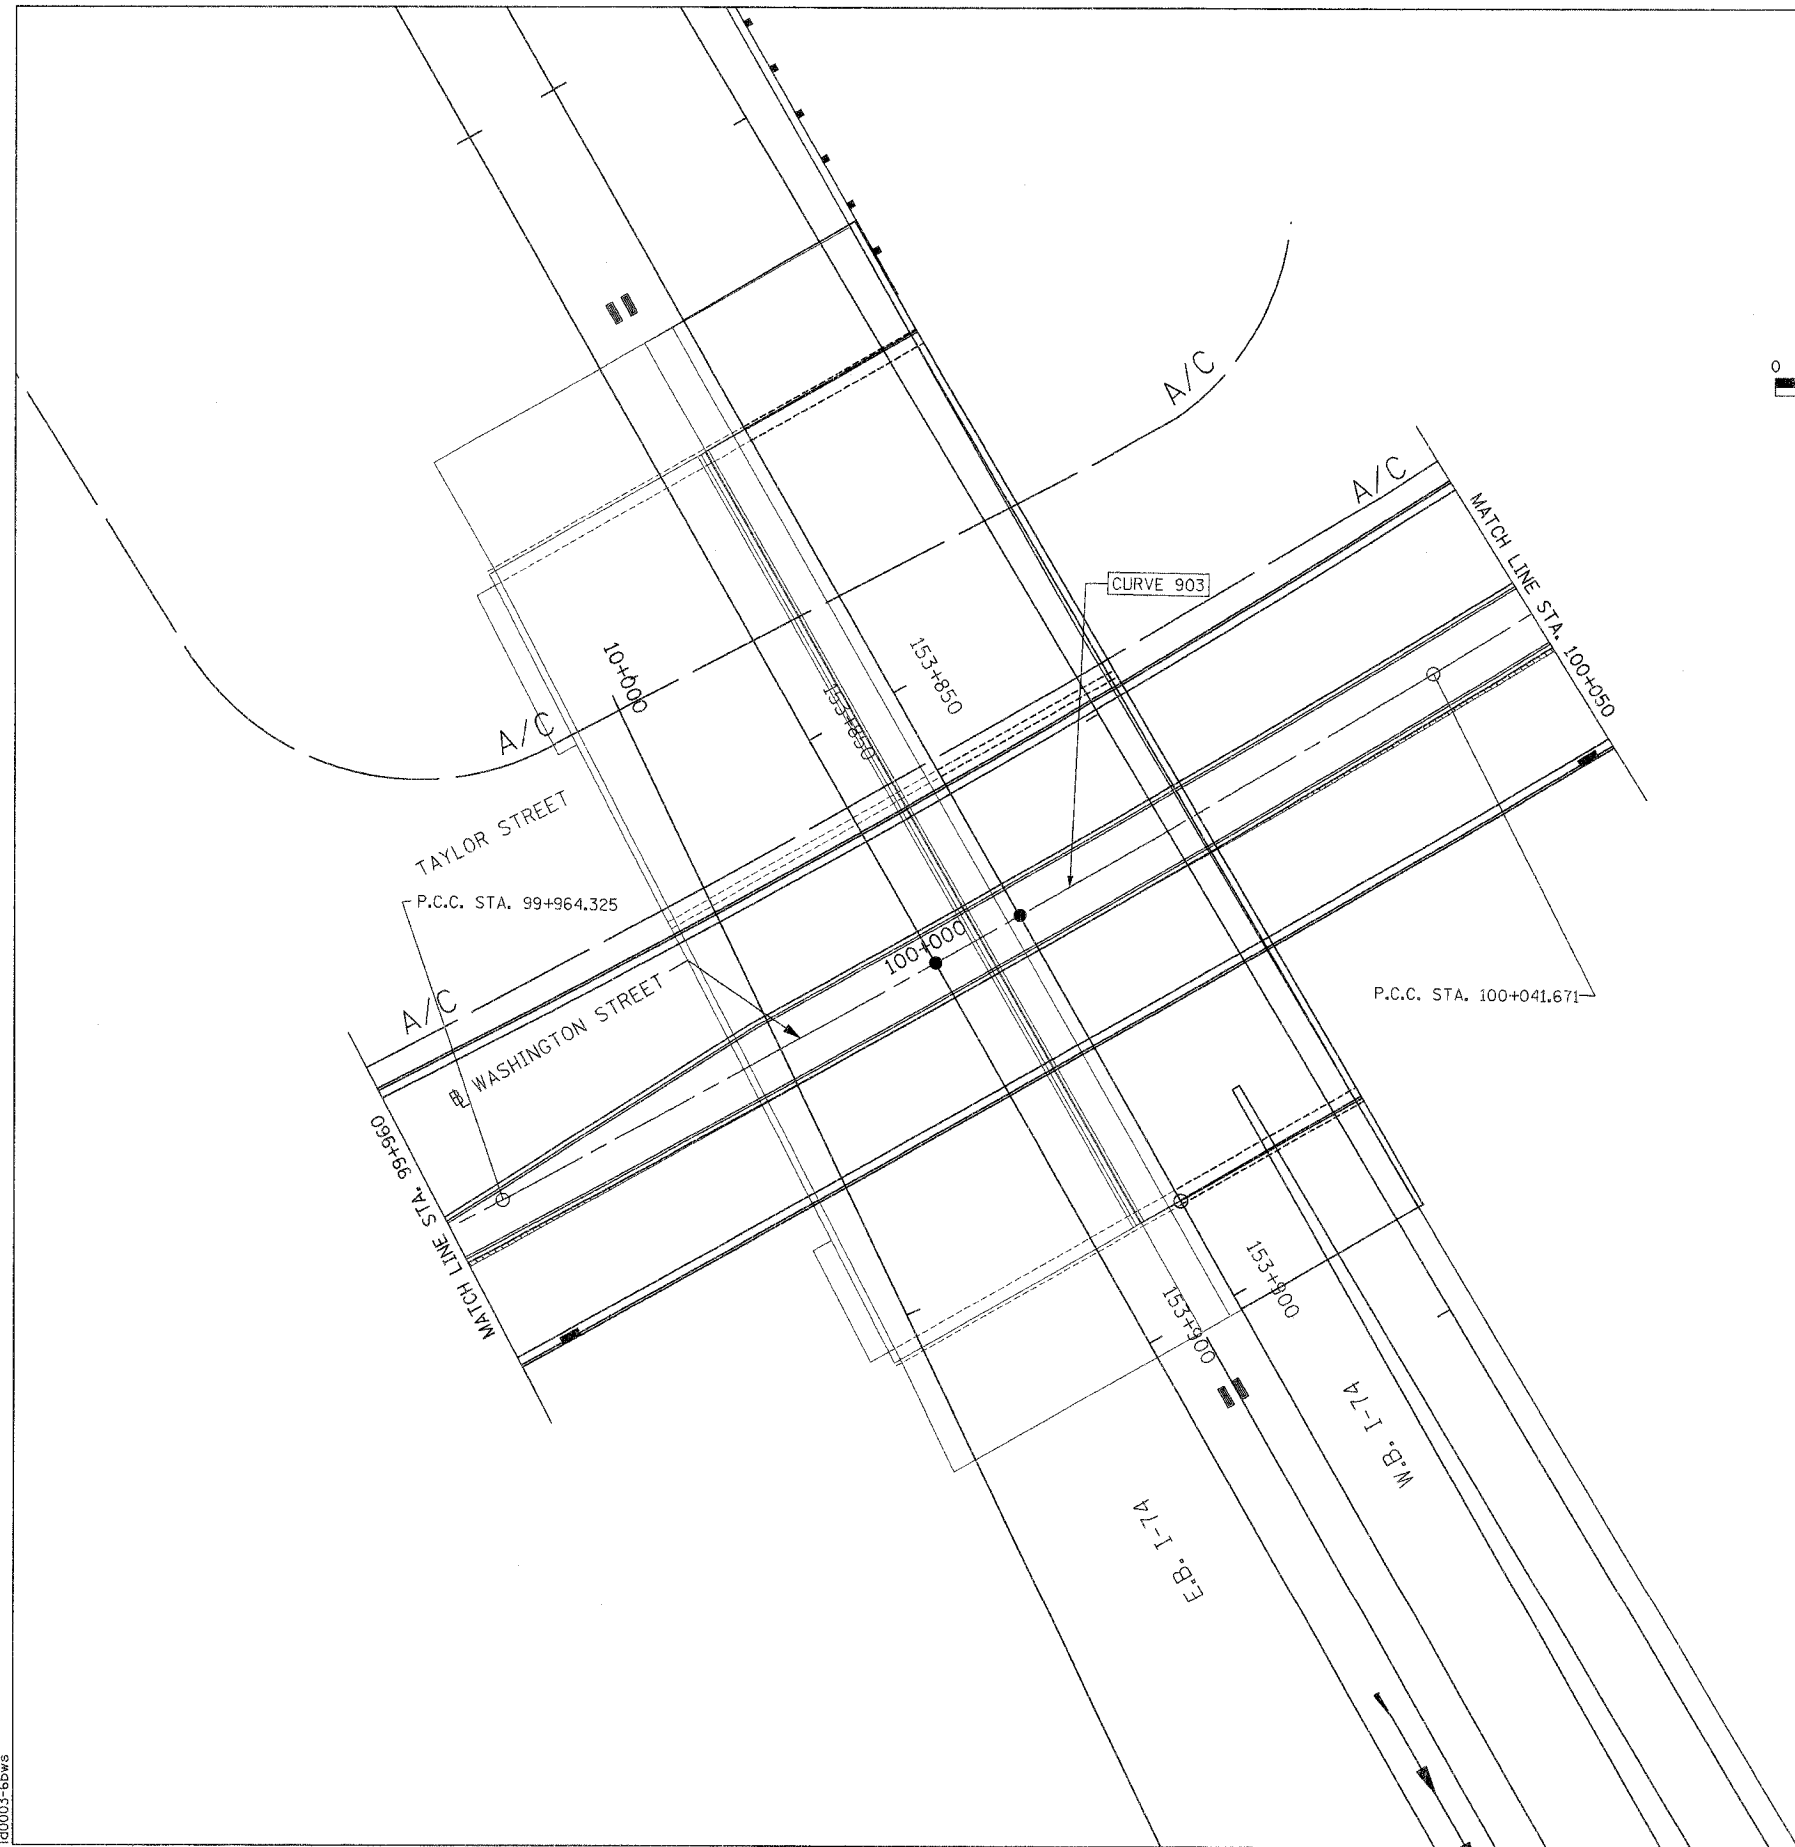


F.A.I. RTE.	SECTION	COUNTY	TOTAL SHEETS	SHEET NO.
74*	**	TAZEWELL	1366	1029
STA. 99+960		TO STA. 100+050		
FED. ROAD DIST. NO.	ILLINOIS	FED. AID PROJECT		
*WASHINGTON STREET				
**(90-11R-2)90(13,14,14-1R-1				

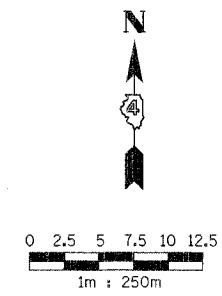

140003-5bws

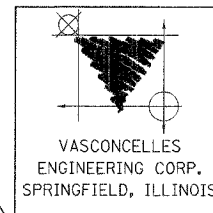

REVISIONS	
NAME	DATE

ILLINOIS DEPARTMENT OF TRANSPORTATION

INTERSECTION DETAIL  
WASHINGTON STREET  
STA. 99+960 TO STA. 100+050

DATE \_\_\_\_\_ DRAWN BY \_\_\_\_\_  
CHECKED BY \_\_\_\_\_

CONTRACT 11: PLAN SET 2 OF 3 PRE-FINAL 02/02/04 VEC 31 OF 53 JOB NO. 751-001 VASCONCELLES ENGINEERING CORP. DESIGN FIRM REGISTRATION NUMBER 184-002107