


F.A.I. RTE.	SECTION	COUNTY	TOTAL SHEETS	SHEET NO.
74	*	TAZEWELL	366	103
STA. 153+800		TO STA. 154+150		
FED. ROAD DIST. NO. 4		ILLINOIS		FED. AID PROJECT

• (90-11)R-2(90)13,14,14-1R-1

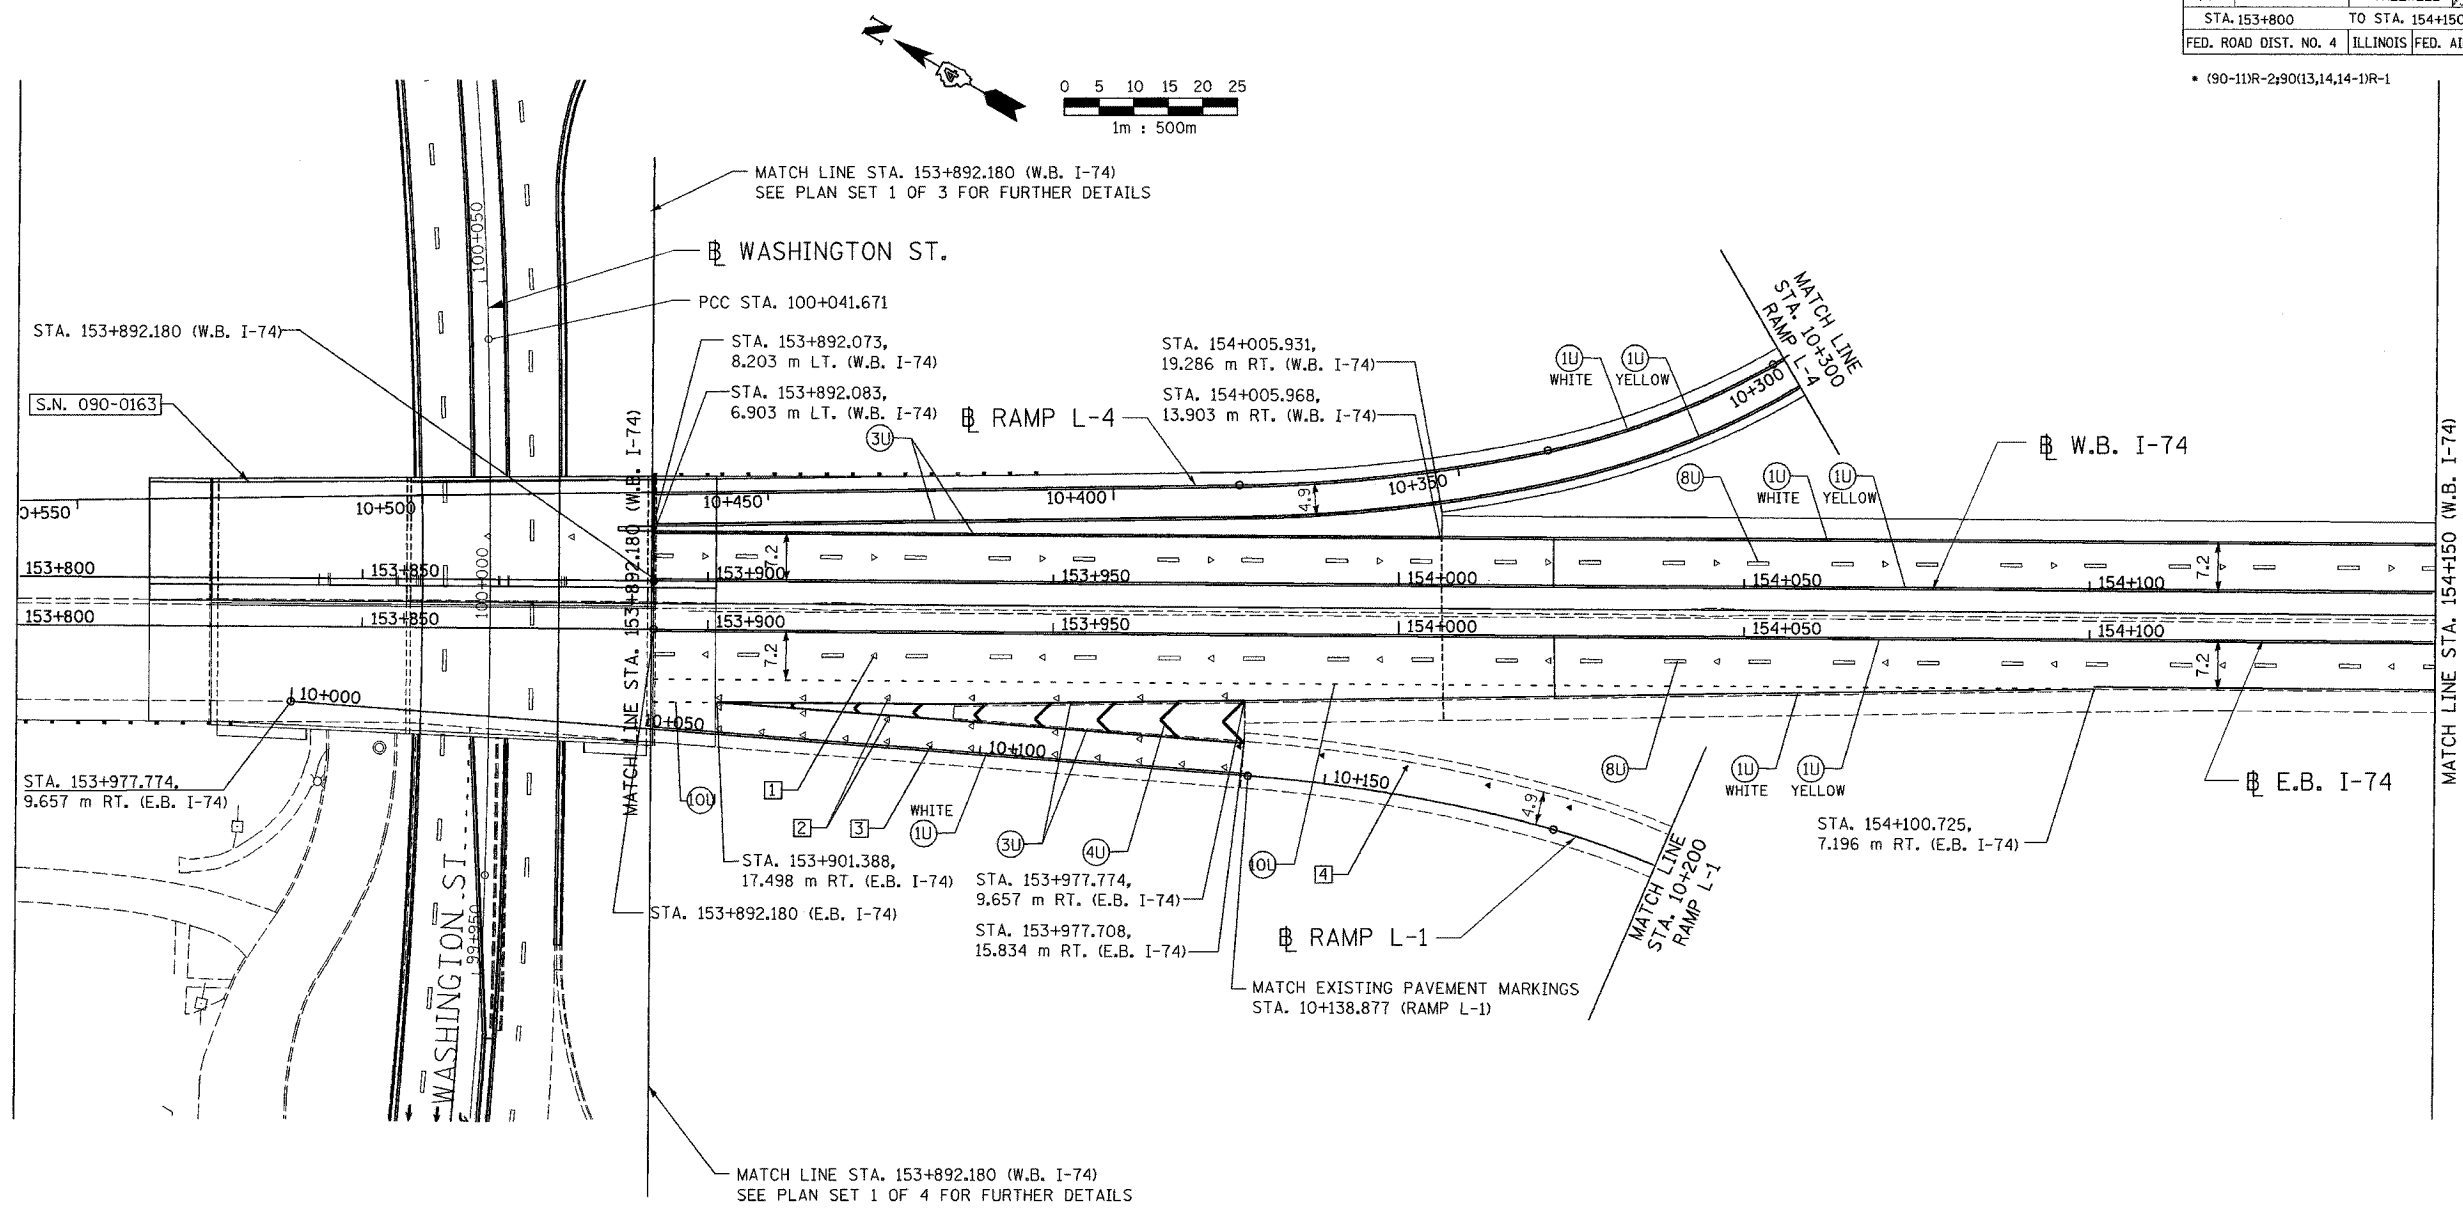

PAVEMENT MARKING LEGEND		RAISED REFLECTIVE PAVEMENT MARKERS	
(1X) 100 (4) SOLID		1	ONE-WAY CRYSTAL MARKER AT 24.38 m(80') CENTERS
(2X) 150 (6) SOLID (WHITE)		2	ONE-WAY CRYSTAL MARKER AT 12.19 m(40') CENTERS
(3X) 200 (8) SOLID (WHITE)		3	ONE-WAY CRYSTAL MARKER AT 6.10 m(20') CENTERS
(4X) 300 (12) SOLID (WHITE)		4	ONE-WAY AMBER MARKER AT 12.19 m(40') CENTERS
(5X) 600 (24) SOLID (WHITE)		5	TWO-WAY AMBER MARKER AT 12.19 m(40') CENTERS FOR SPEEDS LESS THAN 45 MPH
(6X) 100 (4) DOUBLE SOLID (YELLOW)		6	TWO-WAY AMBER MARKER AT 24.38 m(80') CENTERS FOR SPEEDS GREATER THAN 45 MPH
(7X) 100 (4) SKIP DASH			
(8X) 150 (6) SKIP DASH			
(9X) 200 (8) SKIP DASH			
(10X) 200 (8) DOTTED (WHITE)			
(11X) LETTERS AND ARROWS			

WHERE "X" DESIGNATES:		WHITE
E = EPOXY		—
P = PAINT		—
T = THERMOPLASTIC		—
U = POLYUREA		—
TP= TEMPORARY PAVEMENT MARKING TAPE		
T3= PAVEMENT MARKING TAPE, TYPE III		
W3= WET TEMPORARY PAVEMENT MARKING TAPE, TYPE III		

All dimensions are in millimeters (inches) unless otherwise shown.

ALL DIMENSIONS ARE IN METERS (m) EXCEPT AS NOTED

ALL STATIONS INDICATED ARE WESTBOUND STATIONING UNLESS OTHERWISE NOTED.

DA & A
DAILY & ASSOCIATES, ENGINEERS, INC.
PEORIA, ILLINOIS

REVISIONS	
NAME	DATE

ILLINOIS DEPARTMENT OF TRANSPORTATION

PROPOSED PAVEMENT MARKING PLAN
F.A.I. ROUTE 74 (I-74)
STA. 153+892.180 TO STA. 154+150

DATE 01/07/2005

DRAWN BY
CHECKED BY

01/07/2005 01:21:55 PM
q:\data\5589-74\dwg\contract\ill\pml\01-6a.dgn

CONTRACT 11: PLAN SET 2 OF 4 FINAL PLANS 01/05