
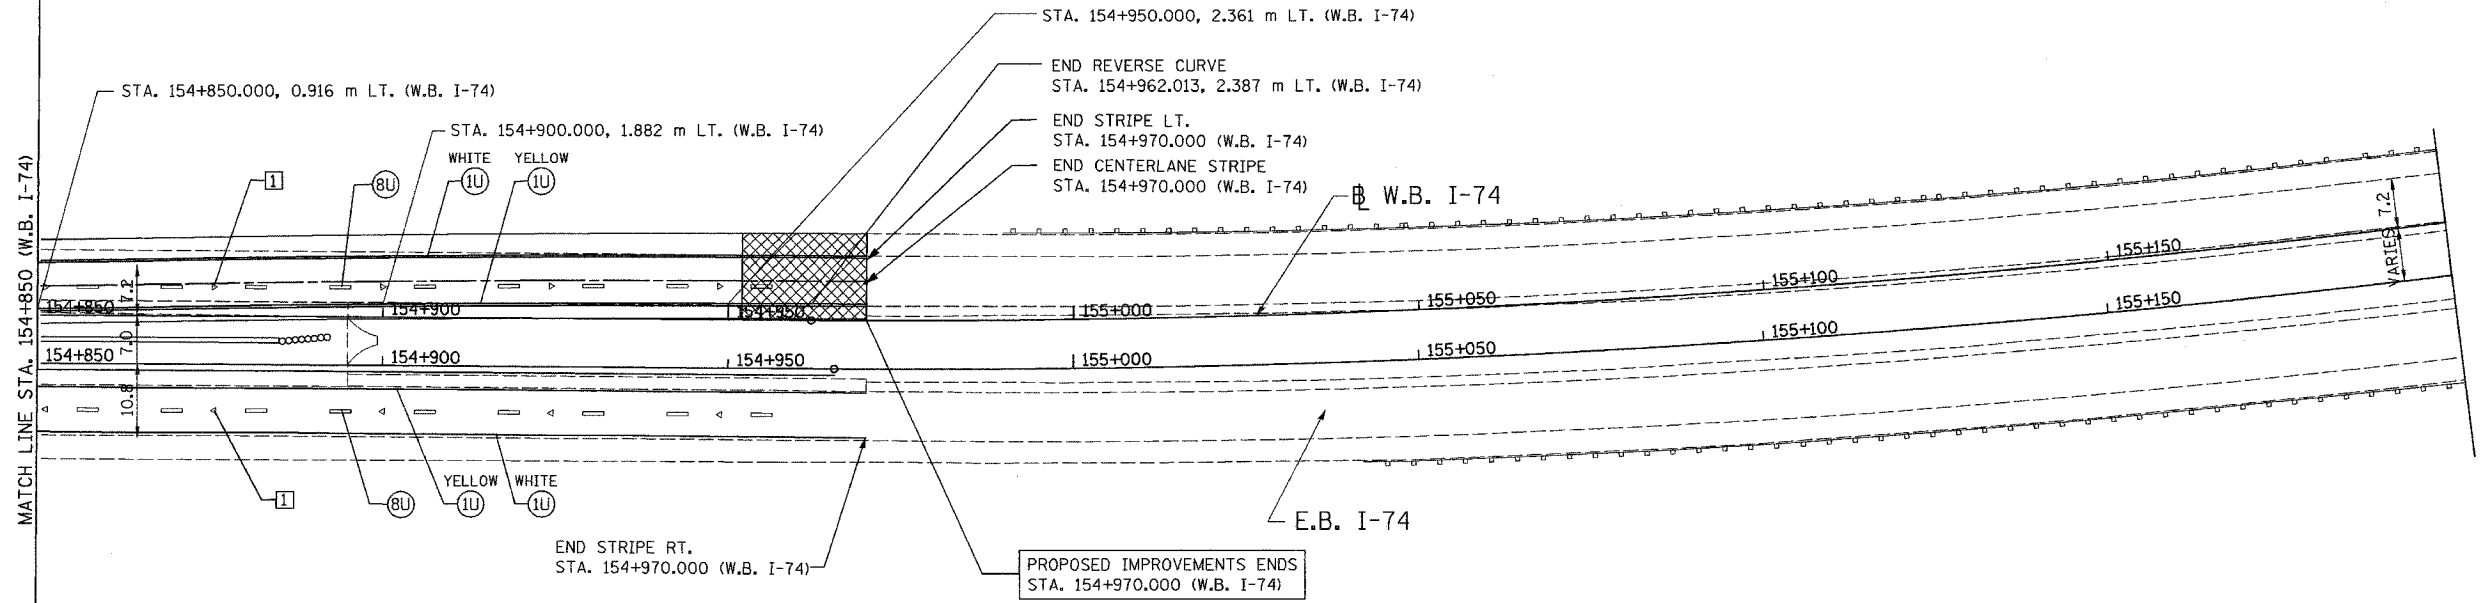


F.A.I. RTE.	SECTION	COUNTY	TOTAL SHEETS NO.	SHEET NO.
74	*	TAZEWELL	1266	1034
STA. 154+850		TO STA. 155+200		
FED. ROAD DIST. NO. 4		ILLINOIS FED. AID PROJECT		

• (90-11)R-2;90(13,14,14-1)R-1

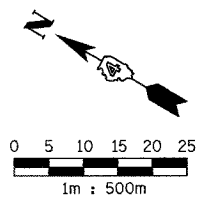

PAVEMENT MARKING LEGEND		RAISED REFLECTIVE PAVEMENT MARKERS	
(1X)	100 (4) SOLID	1	◀ ONE-WAY CRYSTAL MARKER AT 24.38 m(80') CENTERS
(2X)	150 (6) SOLID (WHITE)	2	◀ ONE-WAY CRYSTAL MARKER AT 12.19 m(40') CENTERS
(3X)	200 (8) SOLID (WHITE)	3	◀ ONE-WAY CRYSTAL MARKER AT 6.10 m(20') CENTERS
(4X)	300 (12) SOLID (WHITE)	4	◀ ONE-WAY AMBER MARKER AT 12.19 m(40') CENTERS
(5X)	600 (24) SOLID (WHITE)	5	◆ TWO-WAY AMBER MARKER AT 12.19 m(40') CENTERS FOR SPEEDS LESS THAN 45 MPH
(6X)	100 (4) DOUBLE SOLID (YELLOW)	6	◆ TWO-WAY AMBER MARKER AT 24.38 m(80') CENTERS FOR SPEEDS GREATER THAN 45 MPH
(7X)	100 (4) SKIP DASH		
(8X)	150 (6) SKIP DASH		
(9X)	200 (8) SKIP DASH		
(10X)	200 (8) DOTTED (WHITE)		
(11X)	LETTERS AND ARROWS		

WHERE "X" DESIGNATES:		
E	= EPOXY	— WHITE
P	= PAINT	— YELLOW
T	= THERMOPLASTIC	
U	= POLYUREA	
TP	= TEMPORARY PAVEMENT MARKING TAPE	
T3	= PAVEMENT MARKING TAPE, TYPE III	
W3	= WET TEMPORARY PAVEMENT MARKING TAPE, TYPE III	

All dimensions are in millimeters (inches) unless otherwise shown.

01/07/2005 01:21:57 PM
q:\dota\5589-74\dwg\contract\ill\m104-6g.dgn

ALL DIMENSIONS ARE IN METERS (m) EXCEPT AS NOTED

REVISIONS	
NAME	DATE

SHEET 4 OF 6
ALL STATIONS INDICATED ARE WESTBOUND STATIONING UNLESS OTHERWISE NOTED.

ILLINOIS DEPARTMENT OF TRANSPORTATION

PROPOSED PAVEMENT MARKING PLAN
F.A.I. ROUTE 74 (I-74)
STA. 154+850 TO STA. 155+200

DATE 01/07/2005

DRAWN BY
CHECKED BY

CONTRACT I: PLAN SET 2 OF 4 FINAL PLANS 01/05