


F.A.I. RTE.	SECTION	COUNTY	TOTAL SHEETS	SHEET NO.
74		TAZEWELL	366	1086
STA. 157+650 TO STA. 158+000				
FED. ROAD DIST. NO. 4		ILLINOIS FED. AID PROJECT		

• 90-11R-2;90(13,14,14-1R-1

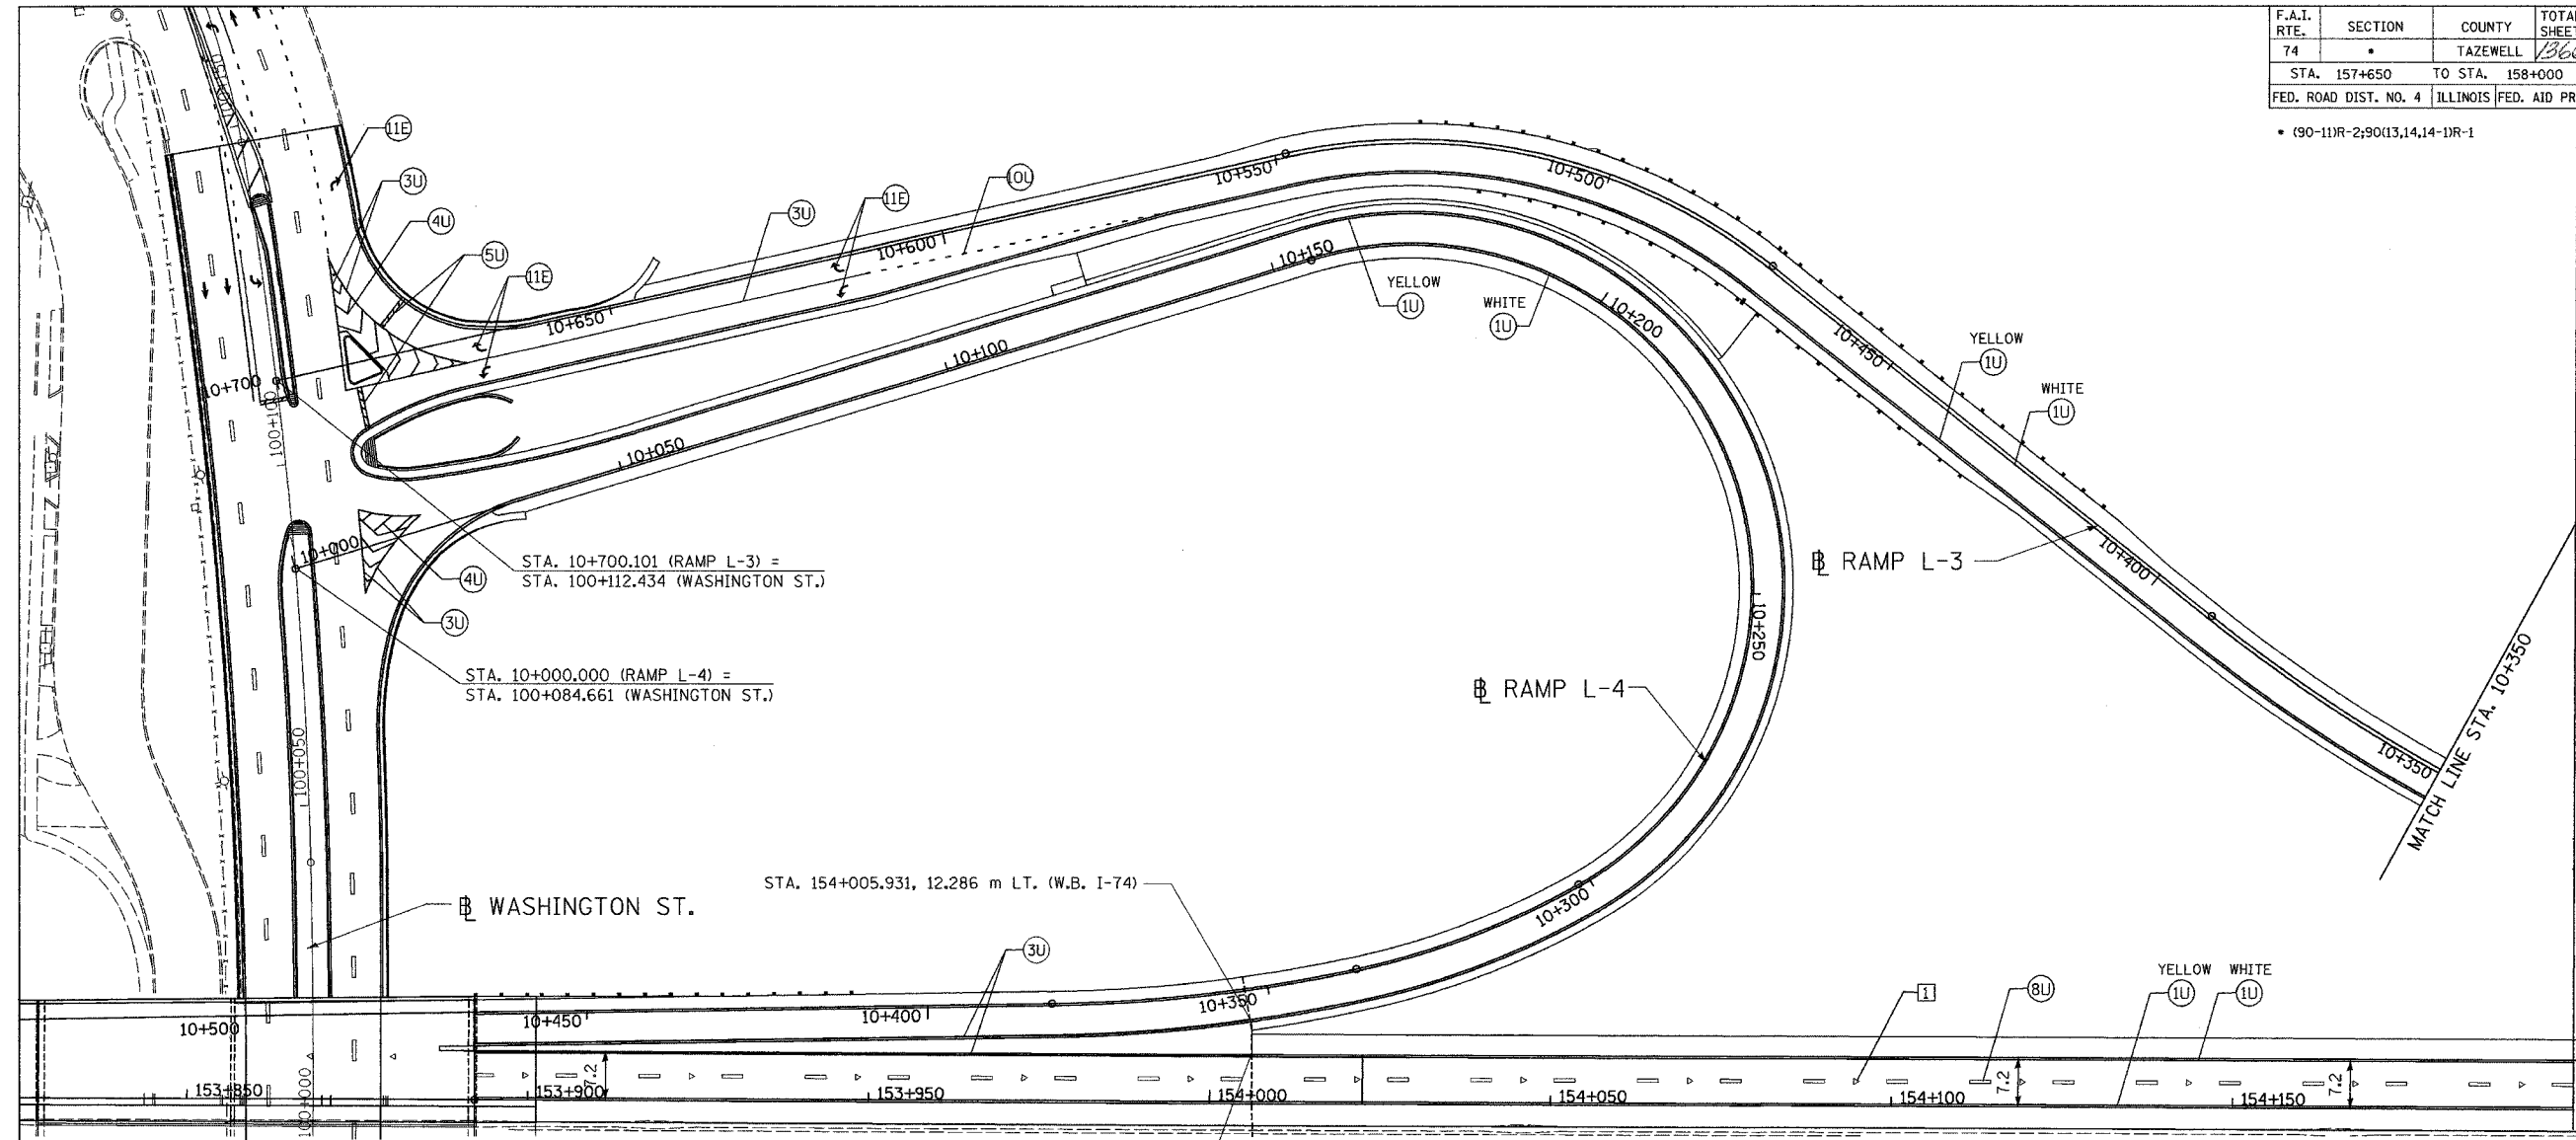


STA. 10+700.101 (RAMP L-3) =
STA. 100+112.434 (WASHINGTON ST.)

STA. 10+000.000 (RAMP L-4) =
STA. 100+084.661 (WASHINGTON ST.)

WASHINGTON ST.

STA. 154+005.931, 12.286 m LT. (W.B. I-74)

STA. 154+005.967, 6.903 m LT. (W.B. I-74)

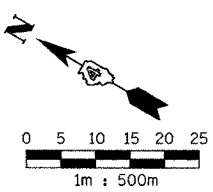

PAVEMENT MARKING LEGEND		RAISED REFLECTIVE PAVEMENT MARKERS	
(1X) 100 (4) SOLID		1	ONE-WAY CRYSTAL MARKER AT 24.38 m(80') CENTERS
(2X) 150 (6) SOLID (WHITE)		2	ONE-WAY CRYSTAL MARKER AT 12.19 m(40') CENTERS
(3X) 200 (8) SOLID (WHITE)		3	ONE-WAY CRYSTAL MARKER AT 6.10 m(20') CENTERS
(4X) 300 (12) SOLID (WHITE)		4	ONE-WAY AMBER MARKER AT 12.19 m(40') CENTERS
(5X) 600 (24) SOLID (WHITE)		5	TWO-WAY AMBER MARKER AT 12.19 m(40') CENTERS FOR SPEEDS LESS THAN 45 MPH
(6X) 100 (4) DOUBLE SOLID (YELLOW)		6	TWO-WAY AMBER MARKER AT 24.38 m(80') CENTERS FOR SPEEDS GREATER THAN 45 MPH
(7X) 100 (4) SKIP DASH			
(8X) 150 (6) SKIP DASH			
(9X) 200 (8) SKIP DASH			
(10X) 200 (8) DOTTED (WHITE)			
(11X) LETTERS AND ARROWS			
WHERE "X" DESIGNATES:		—	WHITE
E = EPOXY		—	YELLOW
P = PAINT			
T = THERMOPLASTIC			
U = POLYUREA			
TP= TEMPORARY PAVEMENT MARKING TAPE			
T3= PAVEMENT MARKING TAPE, TYPE III			
W3= WET TEMPORARY PAVEMENT MARKING TAPE, TYPE III			
All dimensions are in millimeters (inches) unless otherwise shown.			

ALL DIMENSIONS ARE IN METERS (m) EXCEPT AS NOTED

DA
DAILY & ASSOCIATES,
ENGINEERS, INC.
PEORIA, ILLINOIS

REVISIONS	
NAME	DATE

SHEET 6 OF 6
ALL STATIONS INDICATED ARE WESTBOUND STATIONING UNLESS OTHERWISE NOTED.
ILLINOIS DEPARTMENT OF TRANSPORTATION
PROPOSED PAVEMENT MARKING PLAN
F.A.I. ROUTE 74 (I-74)
RAMP L-3
STA. 10+350 TO STA. 10+700
RAMP L-4
STA. 10+000 TO STA. 10+500
DRAWN BY
DATE 01/07/2005 CHECKED BY

01/07/2005 01:21:59 PM
Q:\data\5589-74\dwg\contr\sect\ill\m10-6a.dwg

CONTRACT 11: PLAN SET 2 OF 4 FINAL PLANS 01/05