


F.A.I. RTE.	SECTION	COUNTY	TOTAL SHEETS	SHEET NO.
74	*	TAZEWELL	1366	1095
STA.		TO STA.		
FED. ROAD DIST. NO. 4		ILLINOIS FED. AID PROJECT		
* 98-11R-2, 9013, 14, 14-1R-1				

FINAL SURVEY	SURVEYED	DATE
NOTE BOOK	PLOTTED	
NO.	TEMPLATE	
	AREAS CHECKED	



ORIGINAL SURVEY	SURVEYED	DATE
NOTE BOOK	PLOTTED	
NO.	TEMPLATE	
	AREAS CHECKED	

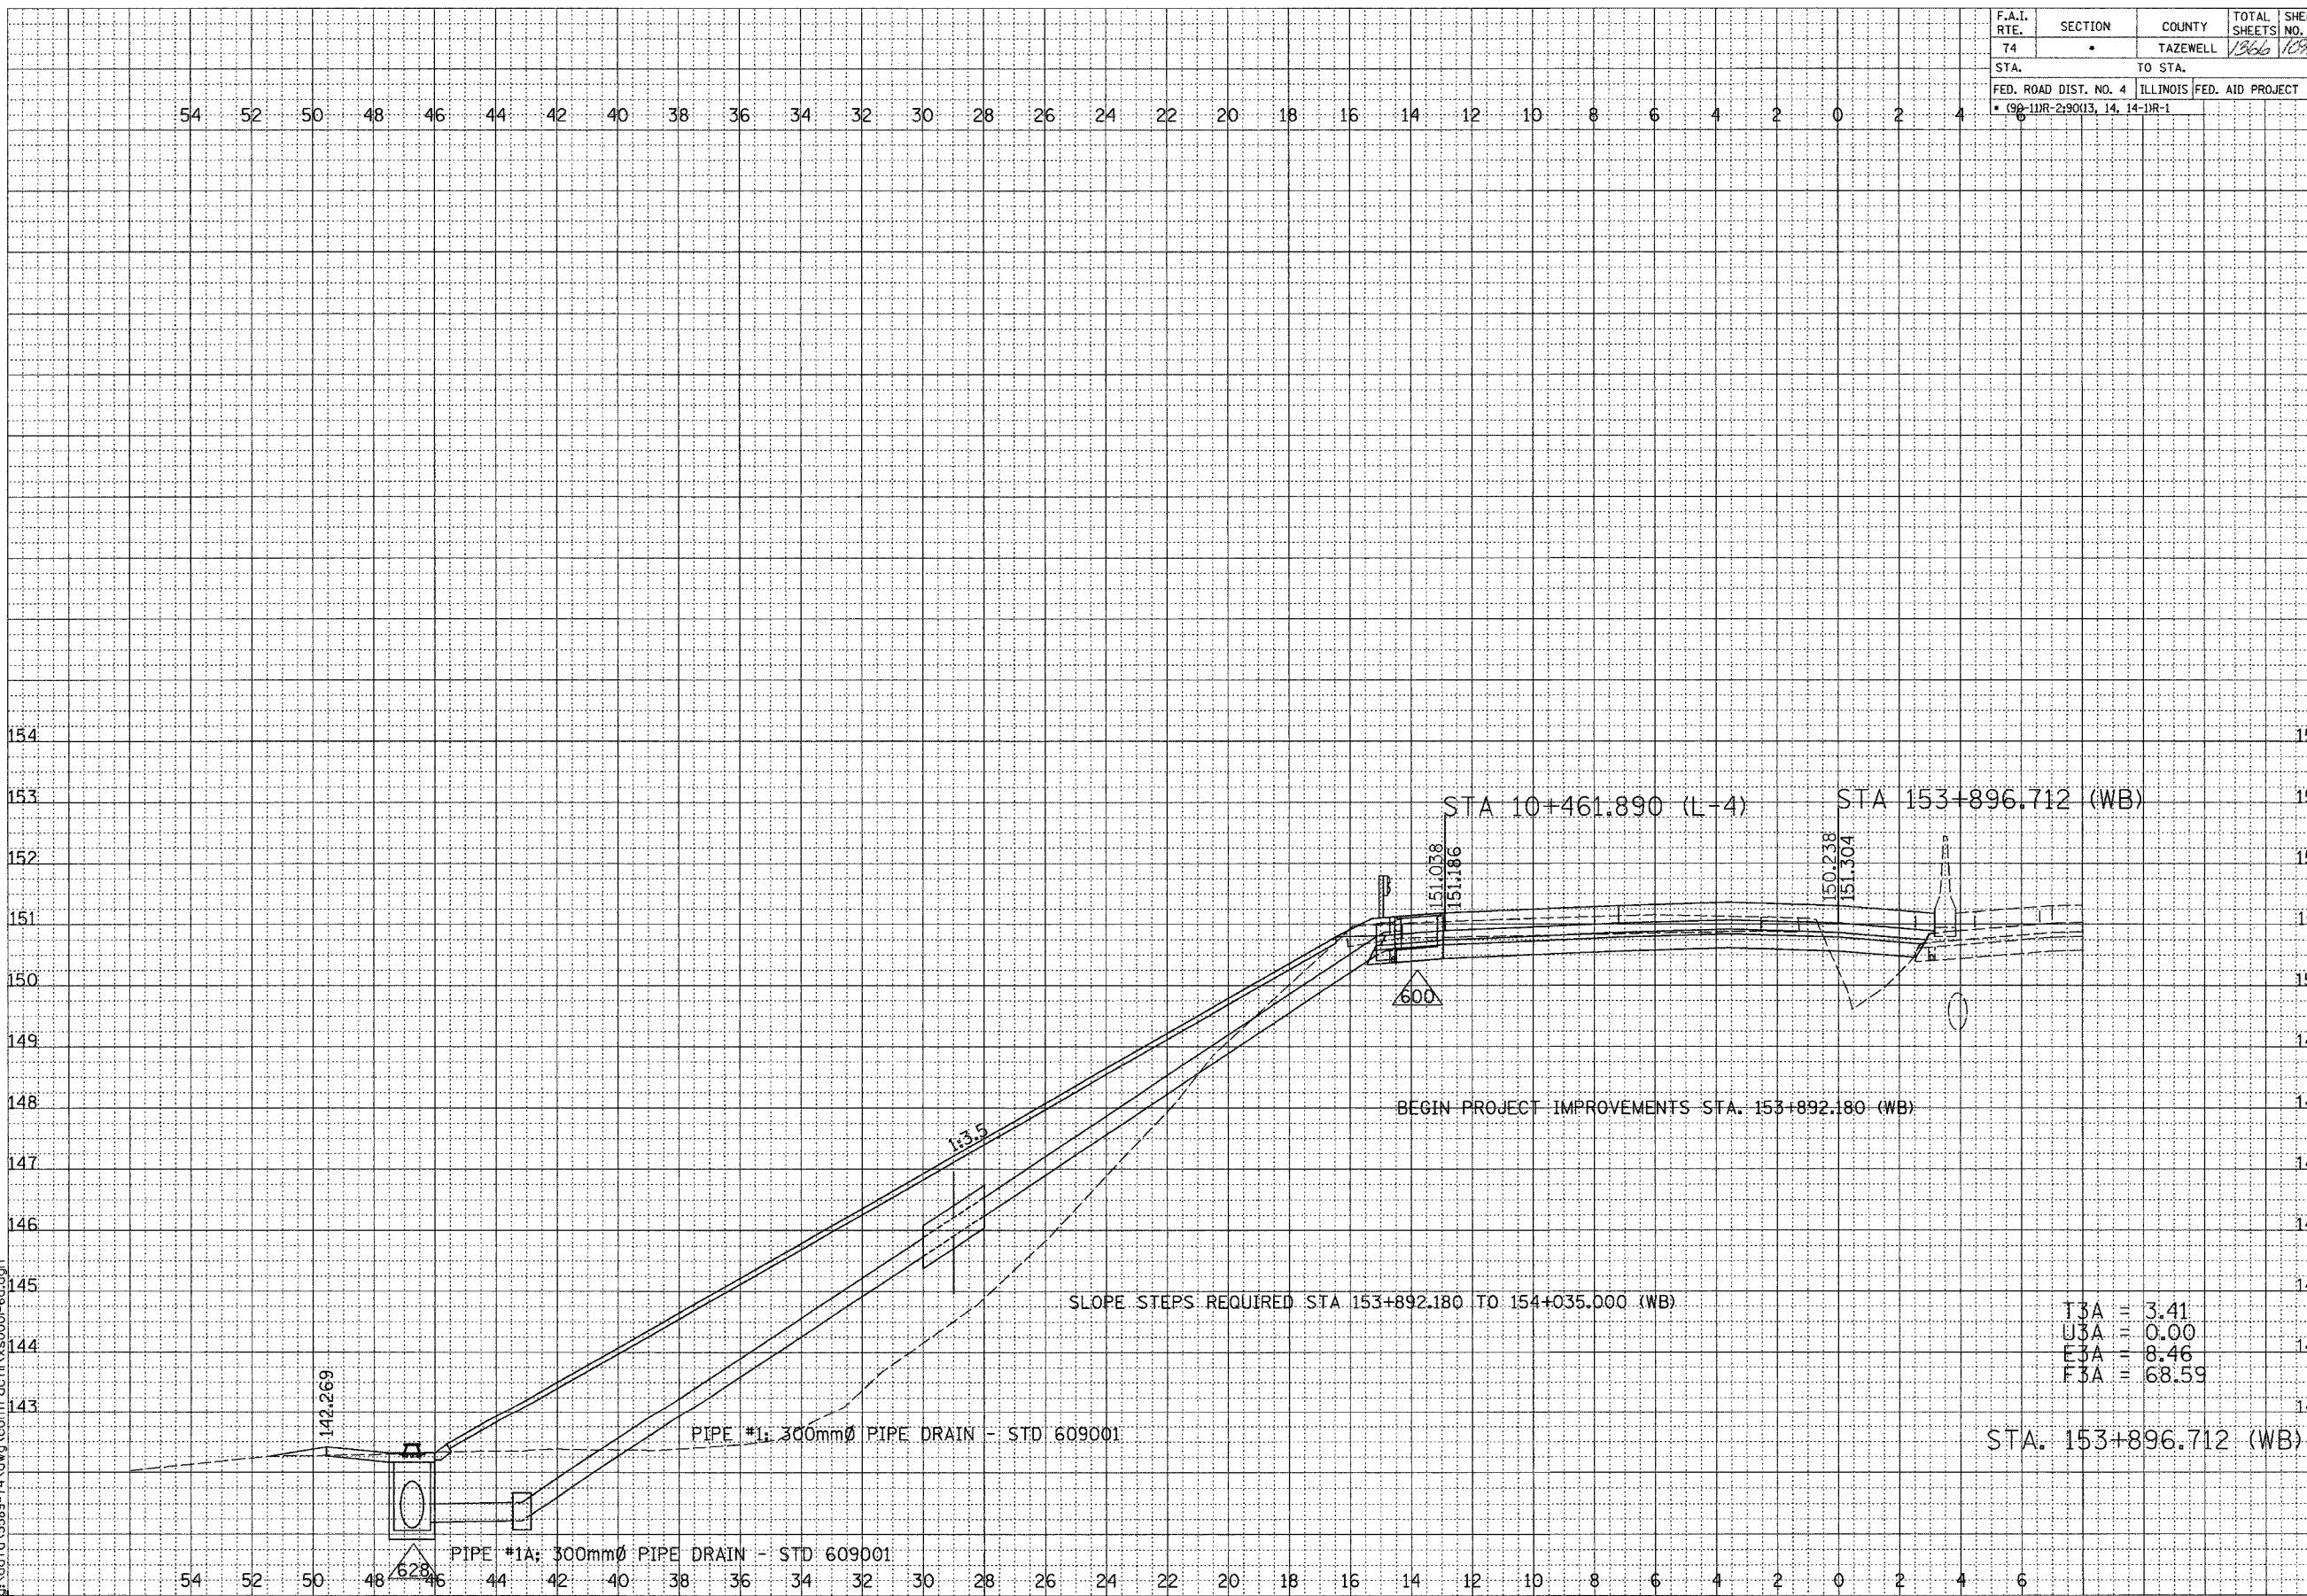

T3A = 3.41
 U3A = 0.00
 E3A = 8.46
 F3A = 68.59

STA. 153+896.712 (WB)

F.A.I. ROUTE 74 (I-74)

SHEET 1 OF 67

CONTRACT 11: PLAN SET 2 OF 3 FINAL PLANS 1/3/04

... \\ng\carter\113001-00.dwg 07/07/2005 09:26:13 AM

SCALE
 H 1: 100
 V 1: 50

07/07/2005 09:26:13 AM
 g:\data\5889-74.dwg\contract\113001-00.dgn