


F.A.I. RTE.	SECTION	COUNTY	TOTAL SHEETS	SHEET NO.
74	*	TAZEWELL	1366	1096
STA. TO STA.		FED. ROAD DIST. NO. 4 ILLINOIS FED. AID PROJECT		
6		98-11R-290(13, 14, 14-DR-1		

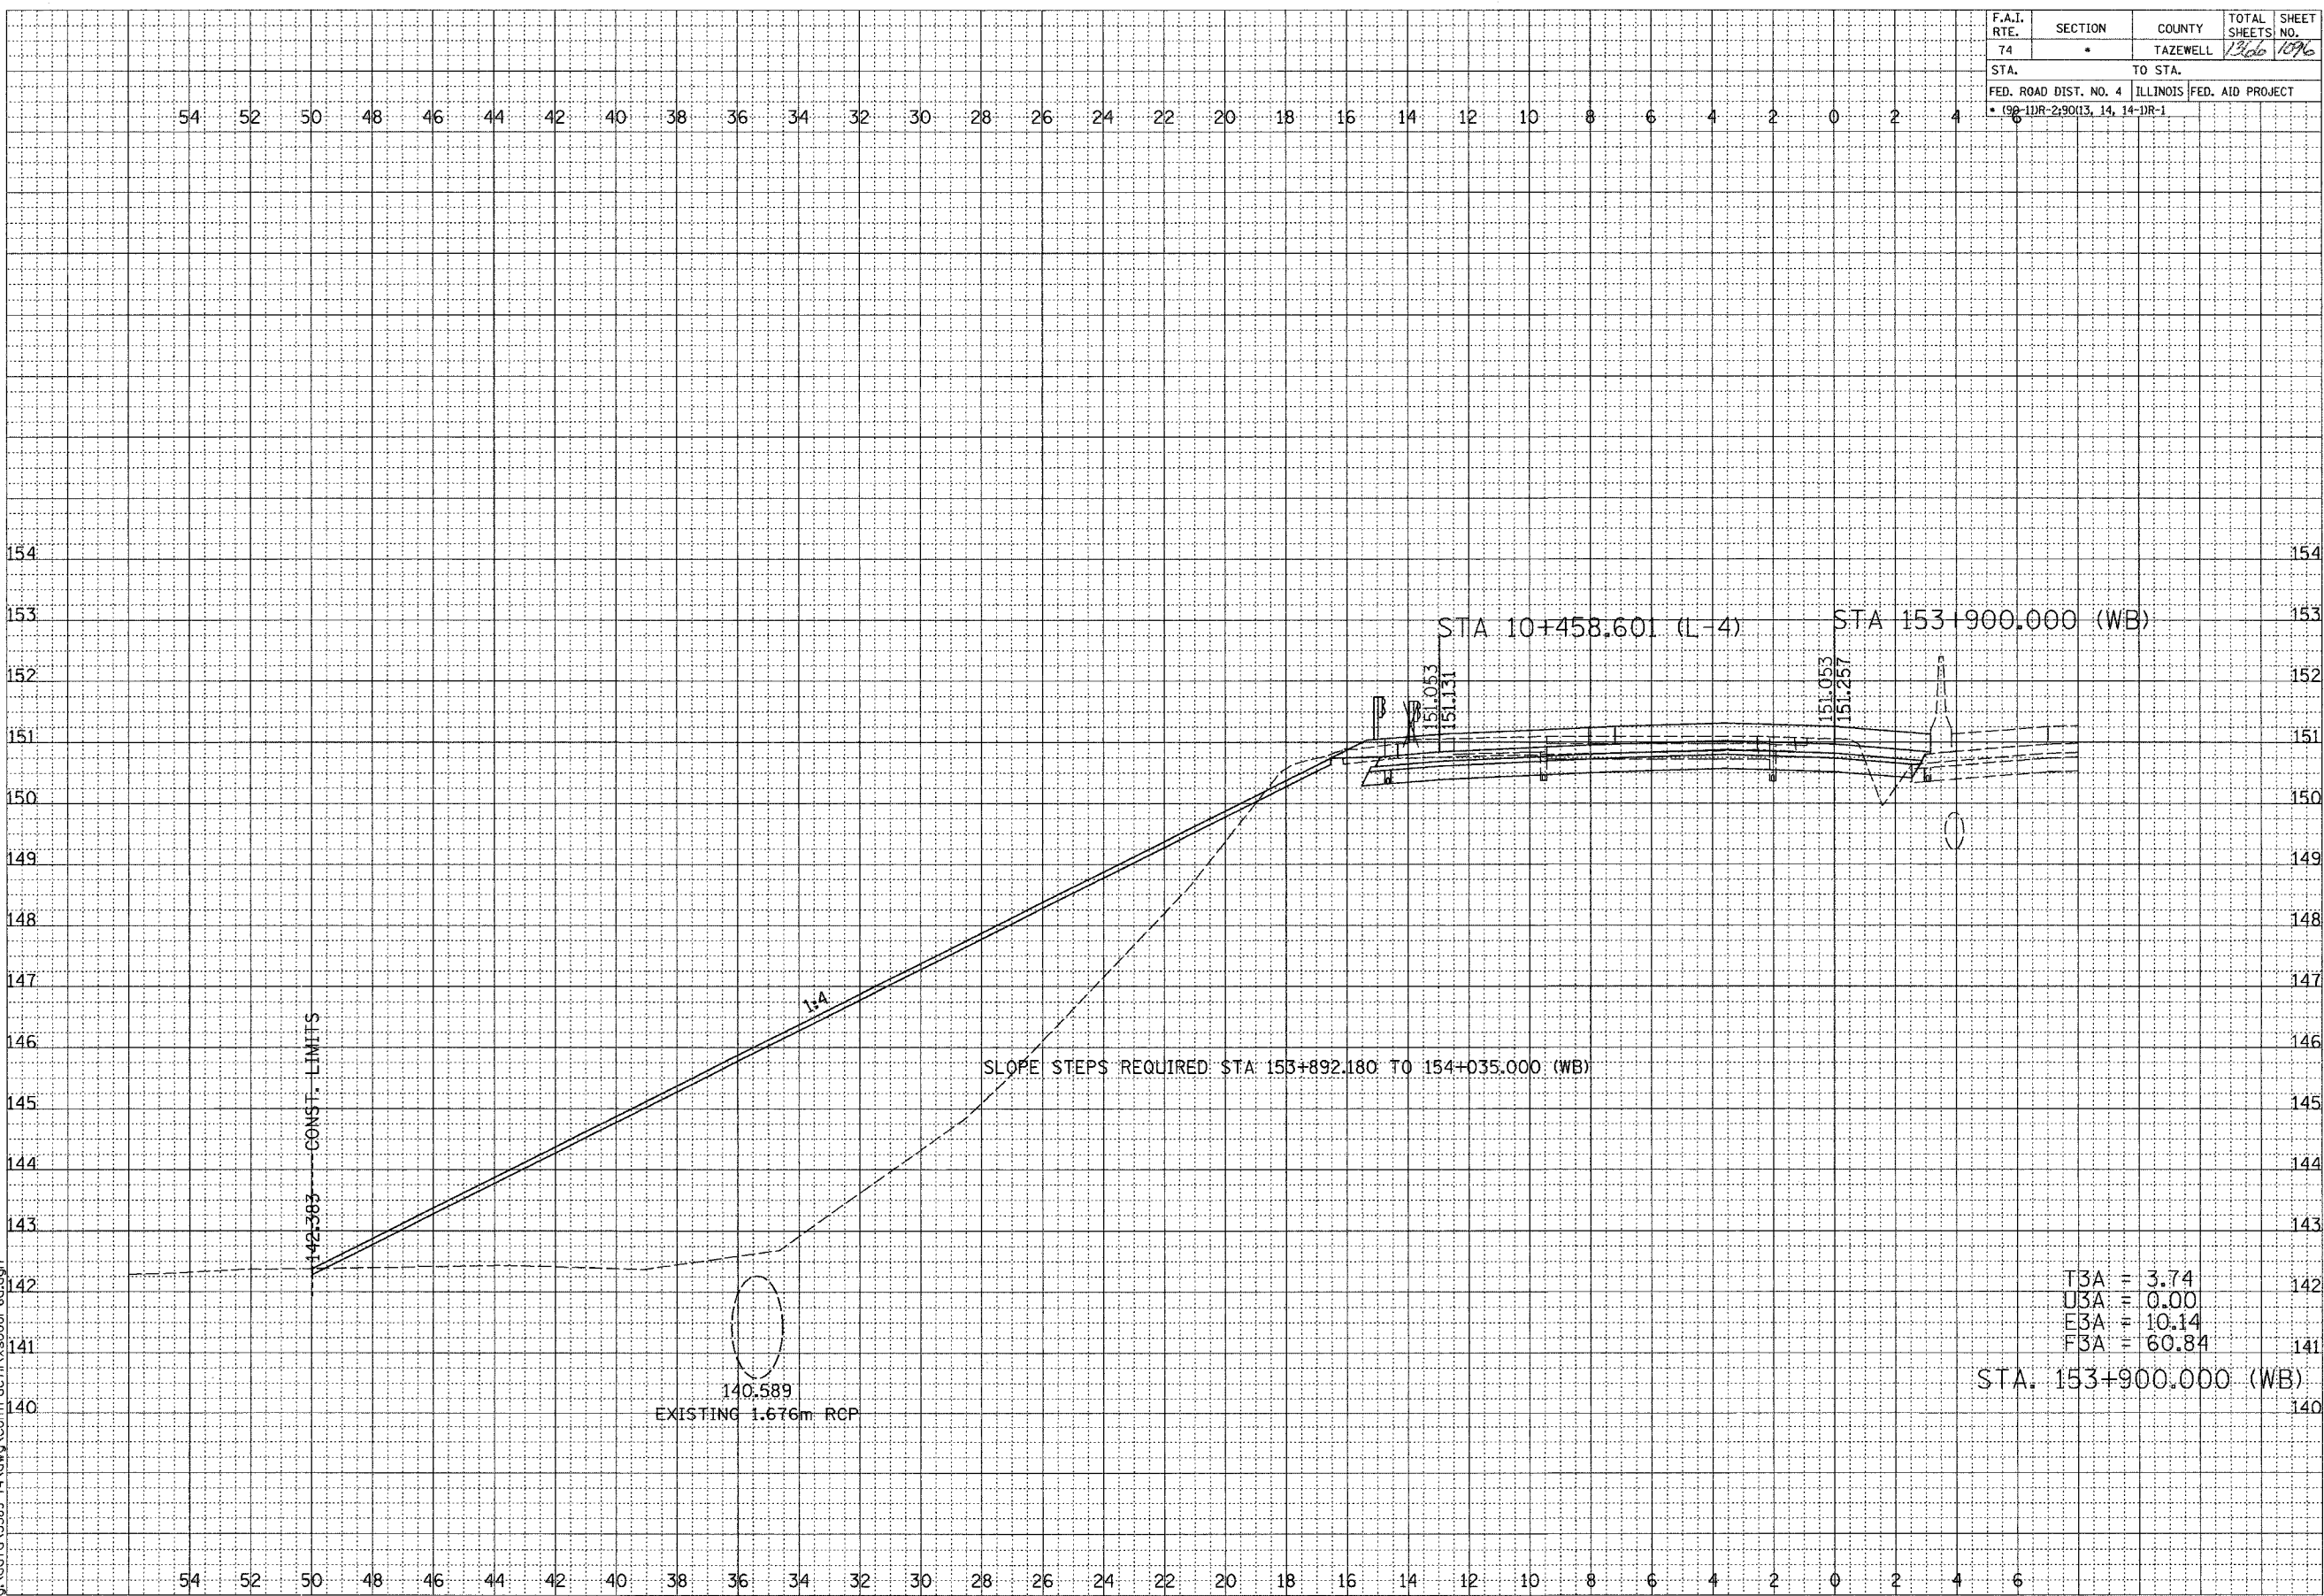

T3A = 3.74  
 U3A = 0.00  
 E3A = 10.14  
 F3A = 60.84  
 STA. 153+900.000 (WB)

140.589  
 EXISTING 1.676m RCP

SLOPE STEPS REQUIRED: STA: 153+892.180 TO 154+035.000 (WB)

142-383  
 CONST. LIMITS

NO.	AREAS CHECKED	DATE

NO.	AREAS CHECKED	DATE



SCALE  
 H 1: 100  
 V 1: 50

01/07/2005 09:26:35 AM  
 g:\data\5889-74\dwg\contract\14x5000-6.dwg

CONTRACT 14: PLAN SET 2 OF 3 FINAL PLANS 1/3/04

\\sawconpc1\1450014.dwg 01/07/2005 09:26:35 AM