


F.A.I. RTE.	SECTION	COUNTY	TOTAL SHEETS	SHEET NO.
74	*	TAZEWELL	1366	1028
STA.		TO STA.		
FED. ROAD DIST. NO. 4		ILLINOIS FED. AID PROJECT		
* 99-11R-29013, 14, 14-1R-1				

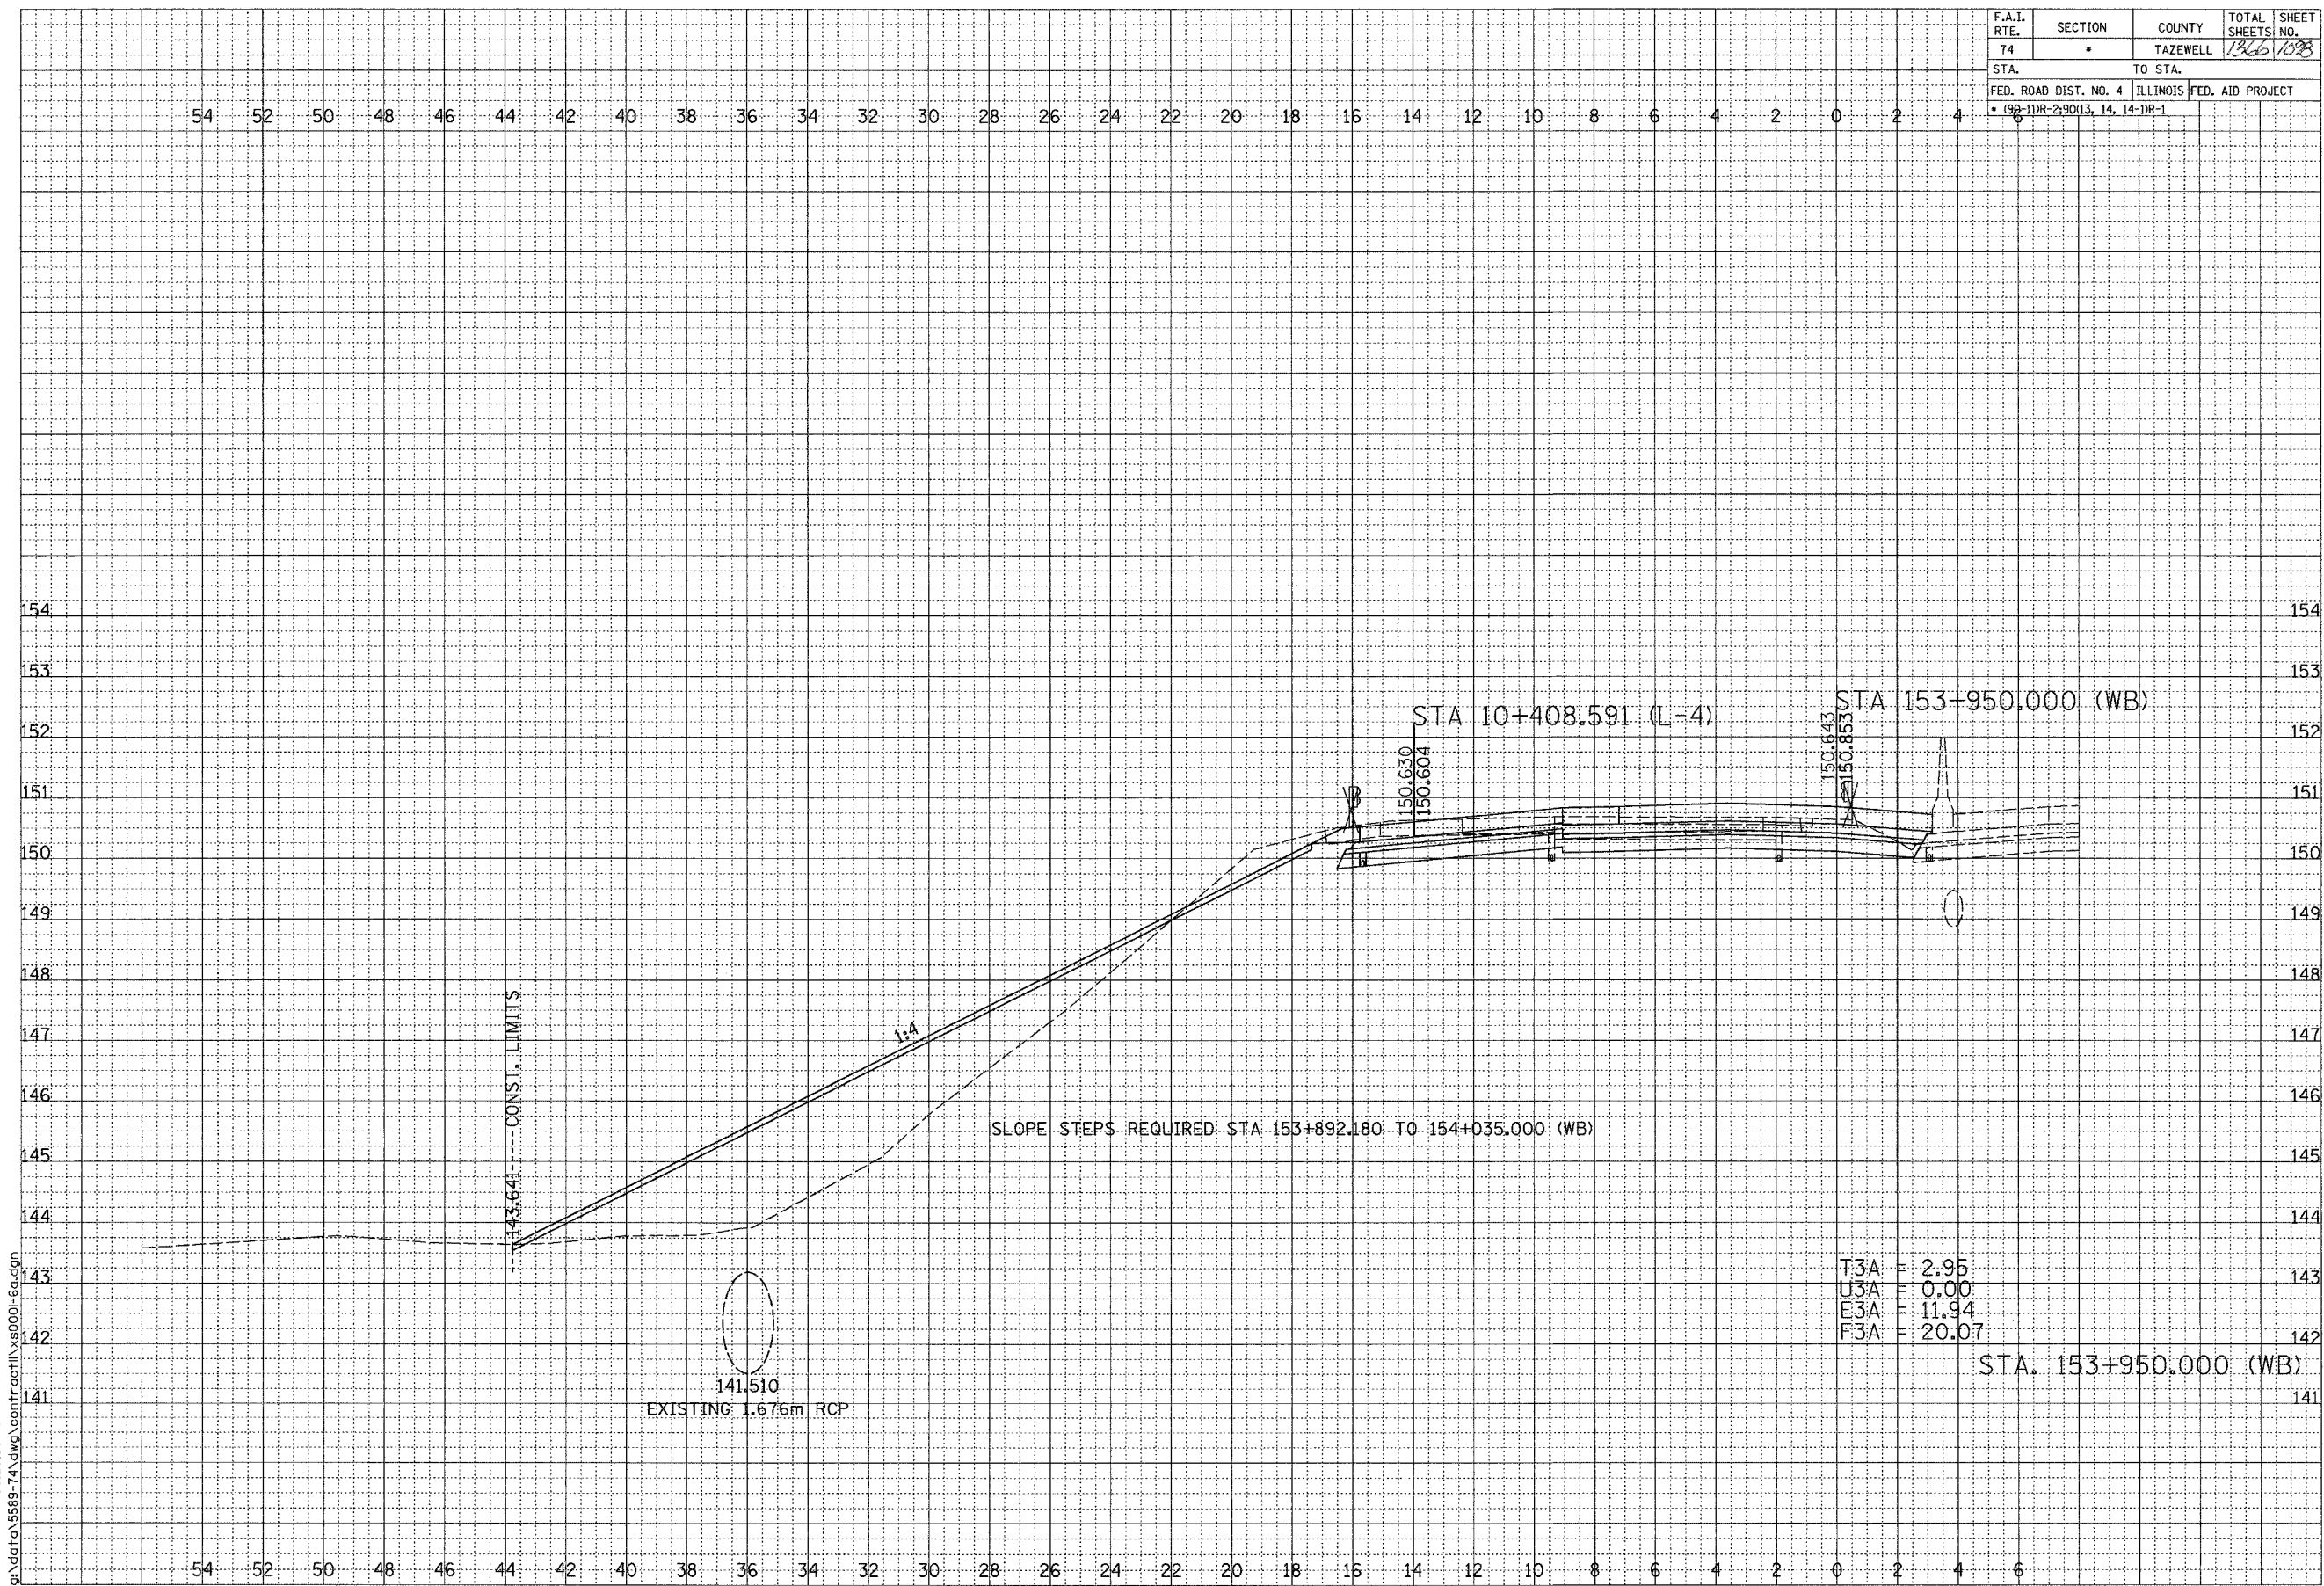

FINAL SURVEY	SURVEYED	DATE
NOTE BOOK	PLOTTED	
NO.	AREAS	
	CHECKED	



ORIGINAL SURVEY	SURVEYED	DATE
NOTE BOOK	PLOTTED	
NO.	AREAS	
	CHECKED	

SCALE
H 1: 100
V 1: 50

01/07/2005 09:26:36 AM
g:\data\5889-74\dwg\contract\14\30001-6a.dwg

F.A.I. ROUTE 74 (I-74)

SHEET 4 OF 67

CONTRACT 11: PLAN SET 2 OF 3 FINAL PLANS 1/3/04

...:\DWG\CONTRACT\14\30001-6a.dwg 01/07/2005 09:26:36 AM