

F.A.I. RTE.	SECTION	COUNTY	TOTAL SHEETS	SHEET NO.
74	*	TAZEWELL	1366	1099
STA.		TO STA.		
FED. ROAD DIST. NO. 4		ILLINOIS	FED. AID PROJECT	
* (99-11R-2, 9013, 14, 14-DR-1)				


FINAL SURVEY	SURVEYED	DATE
NOTE BOOK	PLOTTED	
NO.	AREAS	
	CHECKED	



ORIGINAL SURVEY	SURVEYED	DATE
NOTE BOOK	PLOTTED	
NO.	AREAS	
	CHECKED	

01/07/2005 09:26:35 AM
 g:\data\5889-74\dwg\contract\143000-6a.dwg

SCALE
 H 1: 100
 V 1: 50

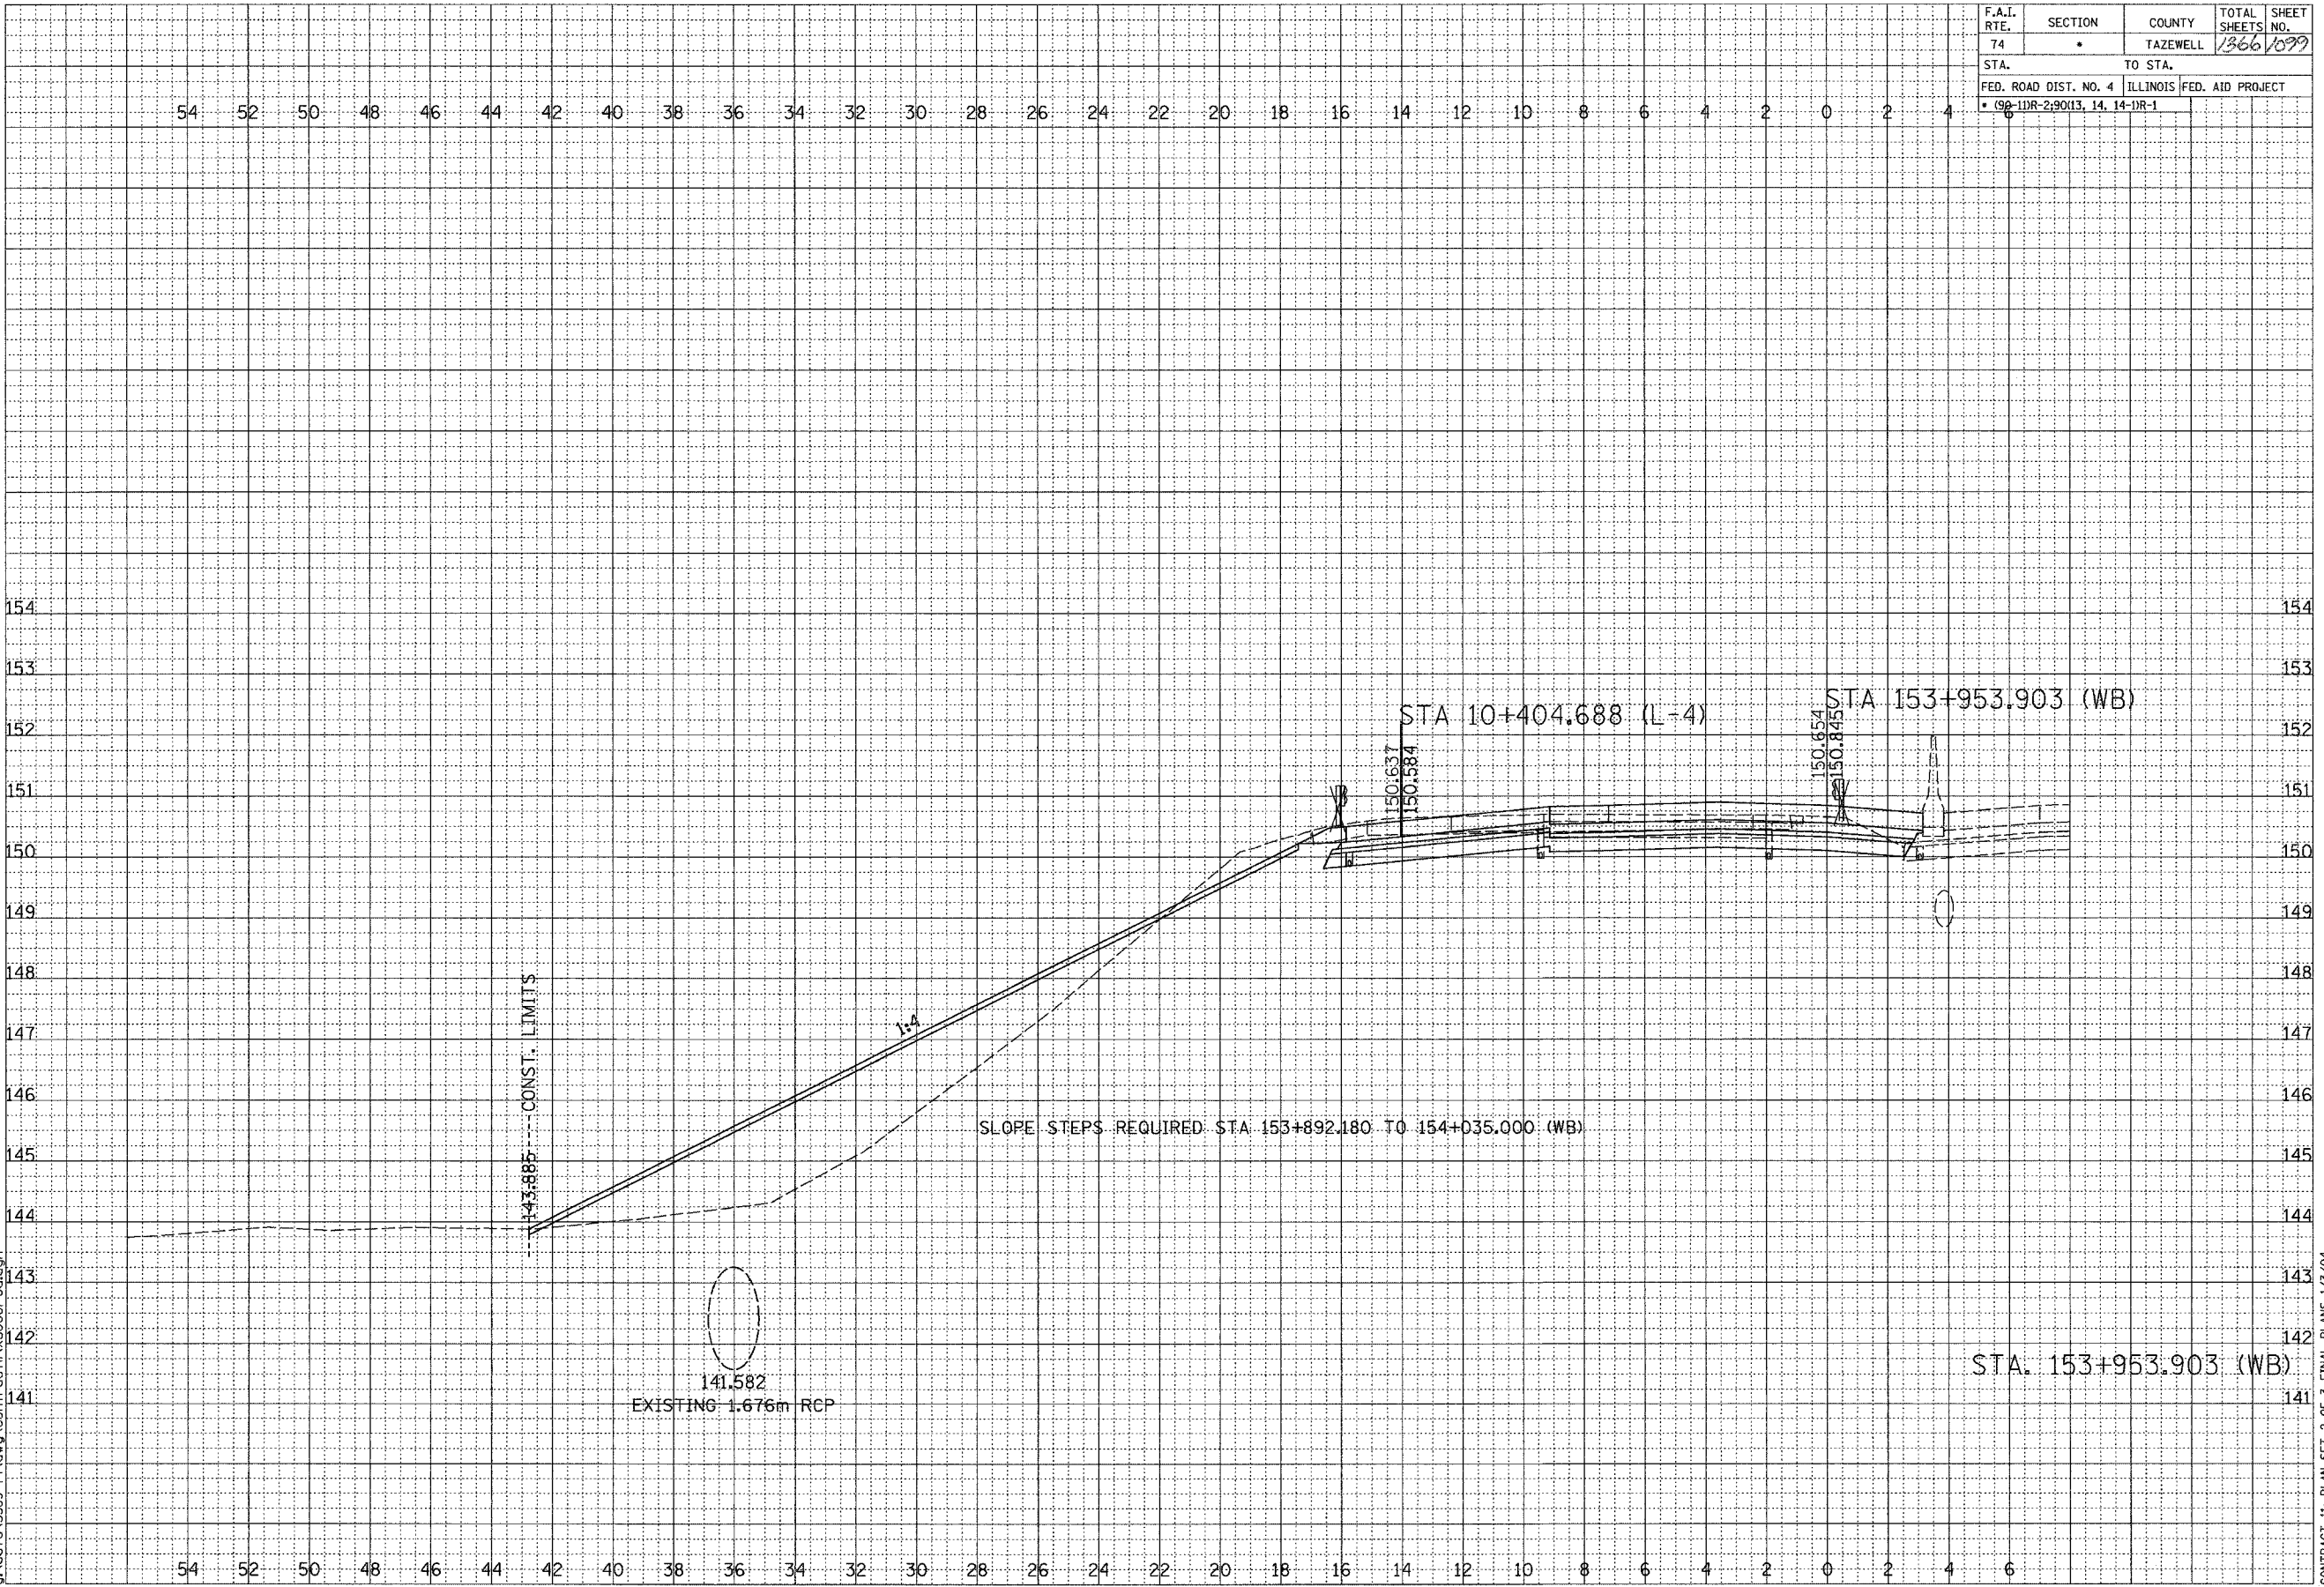

CONTRACT 143 PLAN SET 2 OF 3 FINAL PLANS 1/3/04