


F.A.I. RTE.	SECTION	COUNTY	TOTAL SHEETS	SHEET NO.
74	*	TAZEWELL	1366	1104
STA. TO STA.		FED. ROAD DIST. NO. 4 ILLINOIS FED. AID PROJECT		
* 99-11R-290(13, 14, 14-DR-1)				

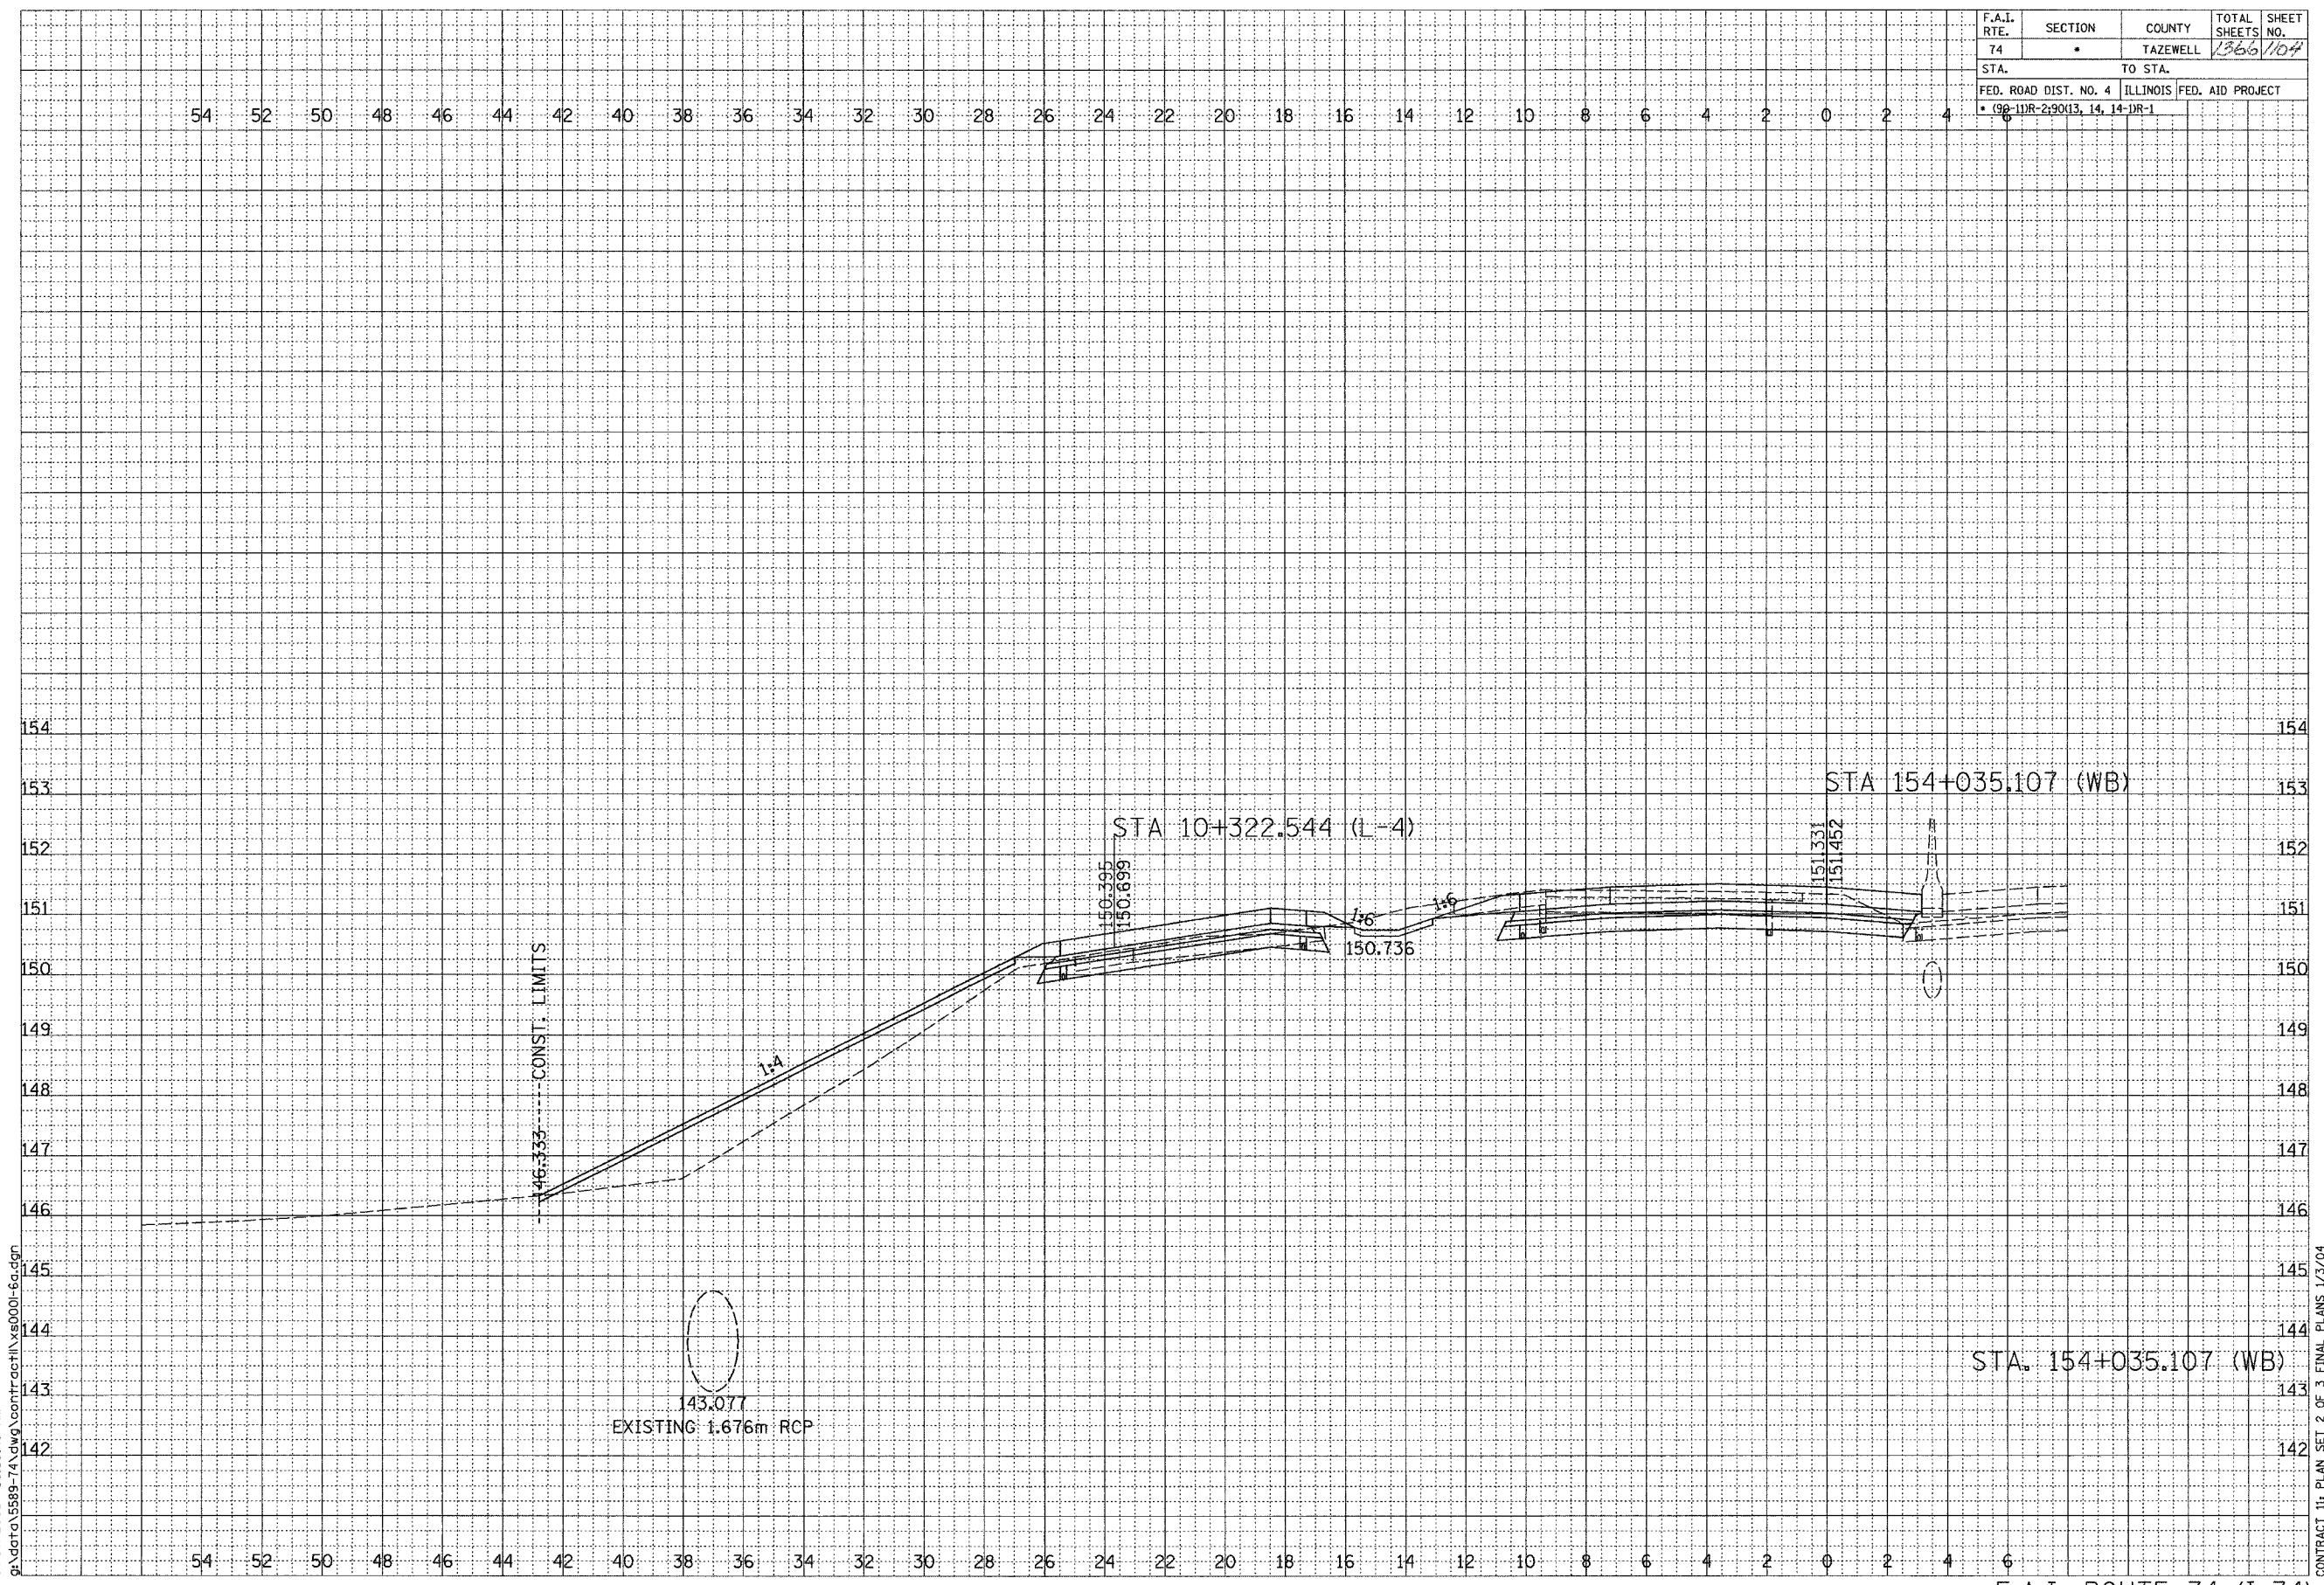

FINAL SURVEY NO.	SURVEYED	DATE
NOTE BOOK	PLOTTED	
AREAS CHECKED	REPLATE	
	BY	



ORIGINAL SURVEY NO.	SURVEYED	DATE
NOTE BOOK	PLOTTED	
AREAS CHECKED	REPLATE	
	BY	

SCALE
H 1: 100
V 1: 50
01/07/2005 09:33:48 AM
g:\data\15889-74\dwg\contract\15889-74.dwg

CONTRACT 11: PLAN SET 2 OF 3 FINAL PLANS 1/3/04

\\g:\contract\15889-74.dwg 01/07/2005 09:33:48 AM