


F.A.I. RTE.	SECTION	COUNTY	TOTAL SHEETS	SHEET NO.
74		TAZEWELL	1366	1108
STA. TO STA.		FED. ROAD DIST. NO. 4 ILLINOIS FED. AID PROJECT		
		* (98-11R-2) 90(13, 14, 14-1R-1		

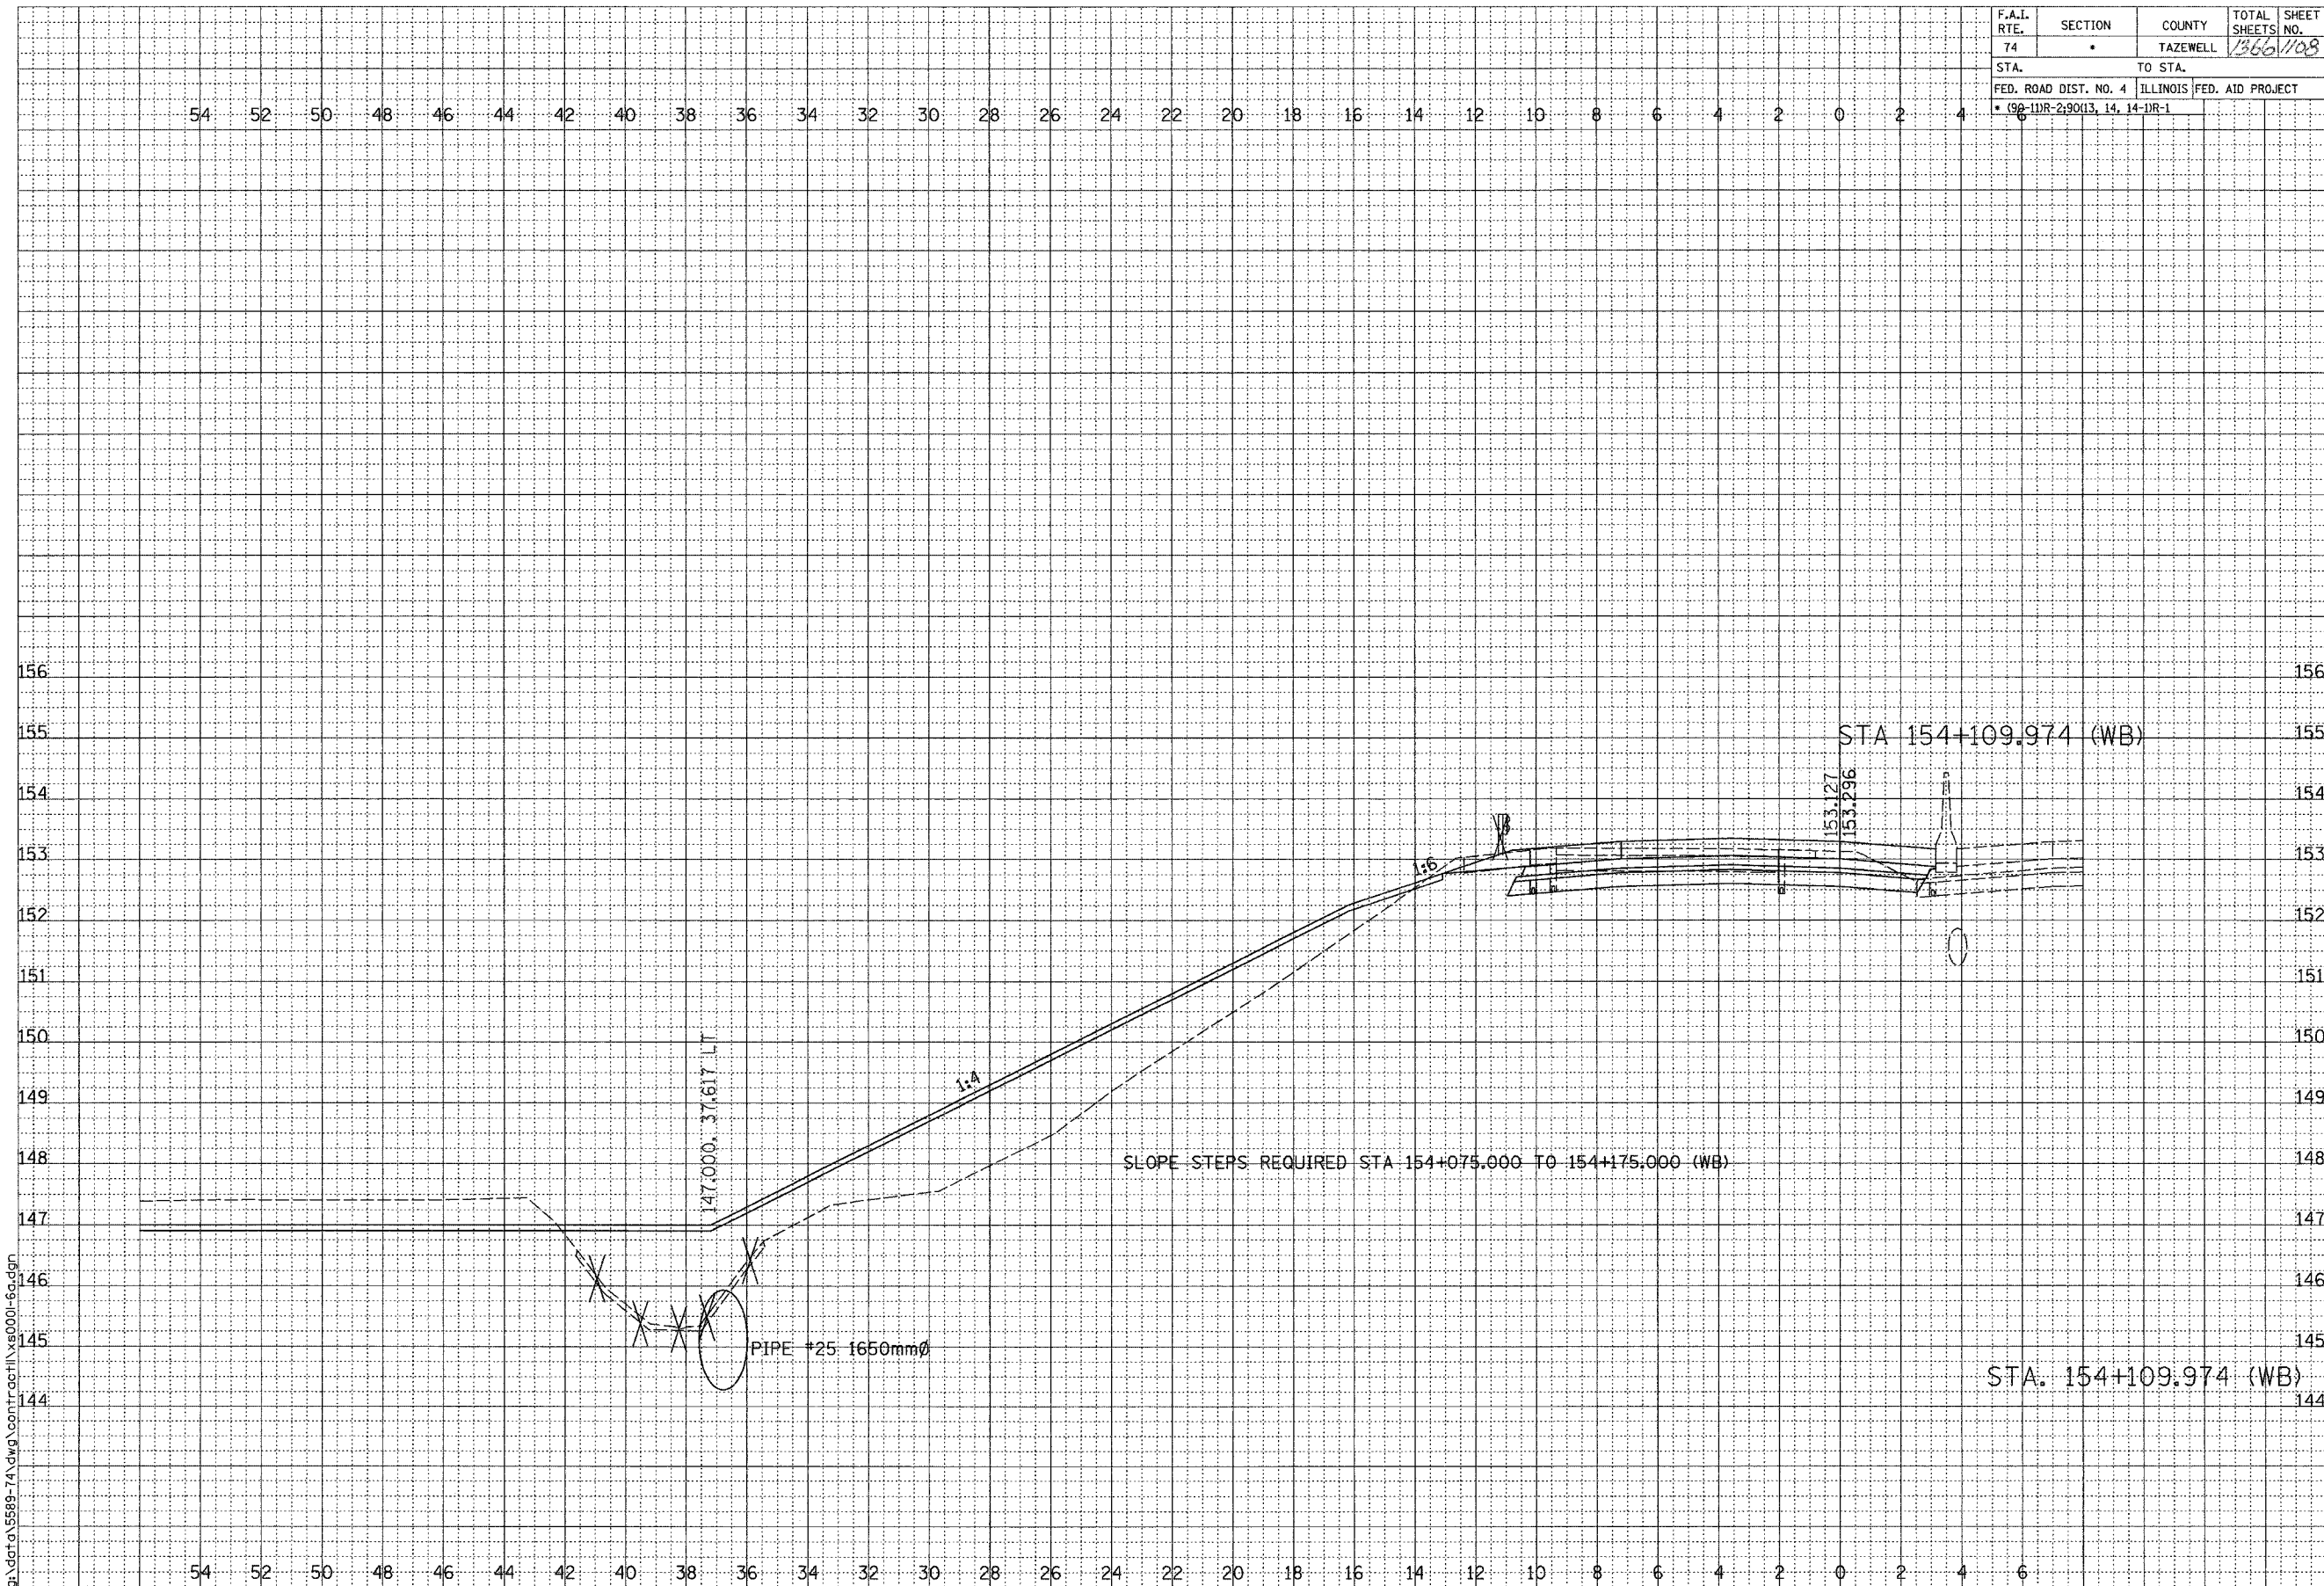

FINAL SURVEY	BY	DATE
NOTE BOOK		
AREAS CHECKED		

ORIGINAL SURVEY	BY	DATE
NOTE BOOK		
AREAS CHECKED		

SCALE
H 1: 100
V 1: 50

01/07/2005 09:33:50 AM
G:\sdet\55889-74\dwg\comp\trch\15x0001-6g.dgn

F.A.I. ROUTE 74 (I-74)

SHEET 14 OF 67

CONTRACT 11: PLAN SET 2 OF 3 FINAL PLANS 1/3/04

\\dms01\cadd\11\55889-74\dwg\comp\trch\15x0001-6g.dgn 1/7/2005 09:33:49 AM