


F.A.I. RTE.	SECTION	COUNTY	TOTAL SHEETS	SHEET NO.
74		TAZEWELL	1366	110
STA.		TO STA.		
FED. ROAD DIST. NO. 4		ILLINOIS FED. AID PROJECT		
• 09-11R-29013, 14, 14-1R-1				

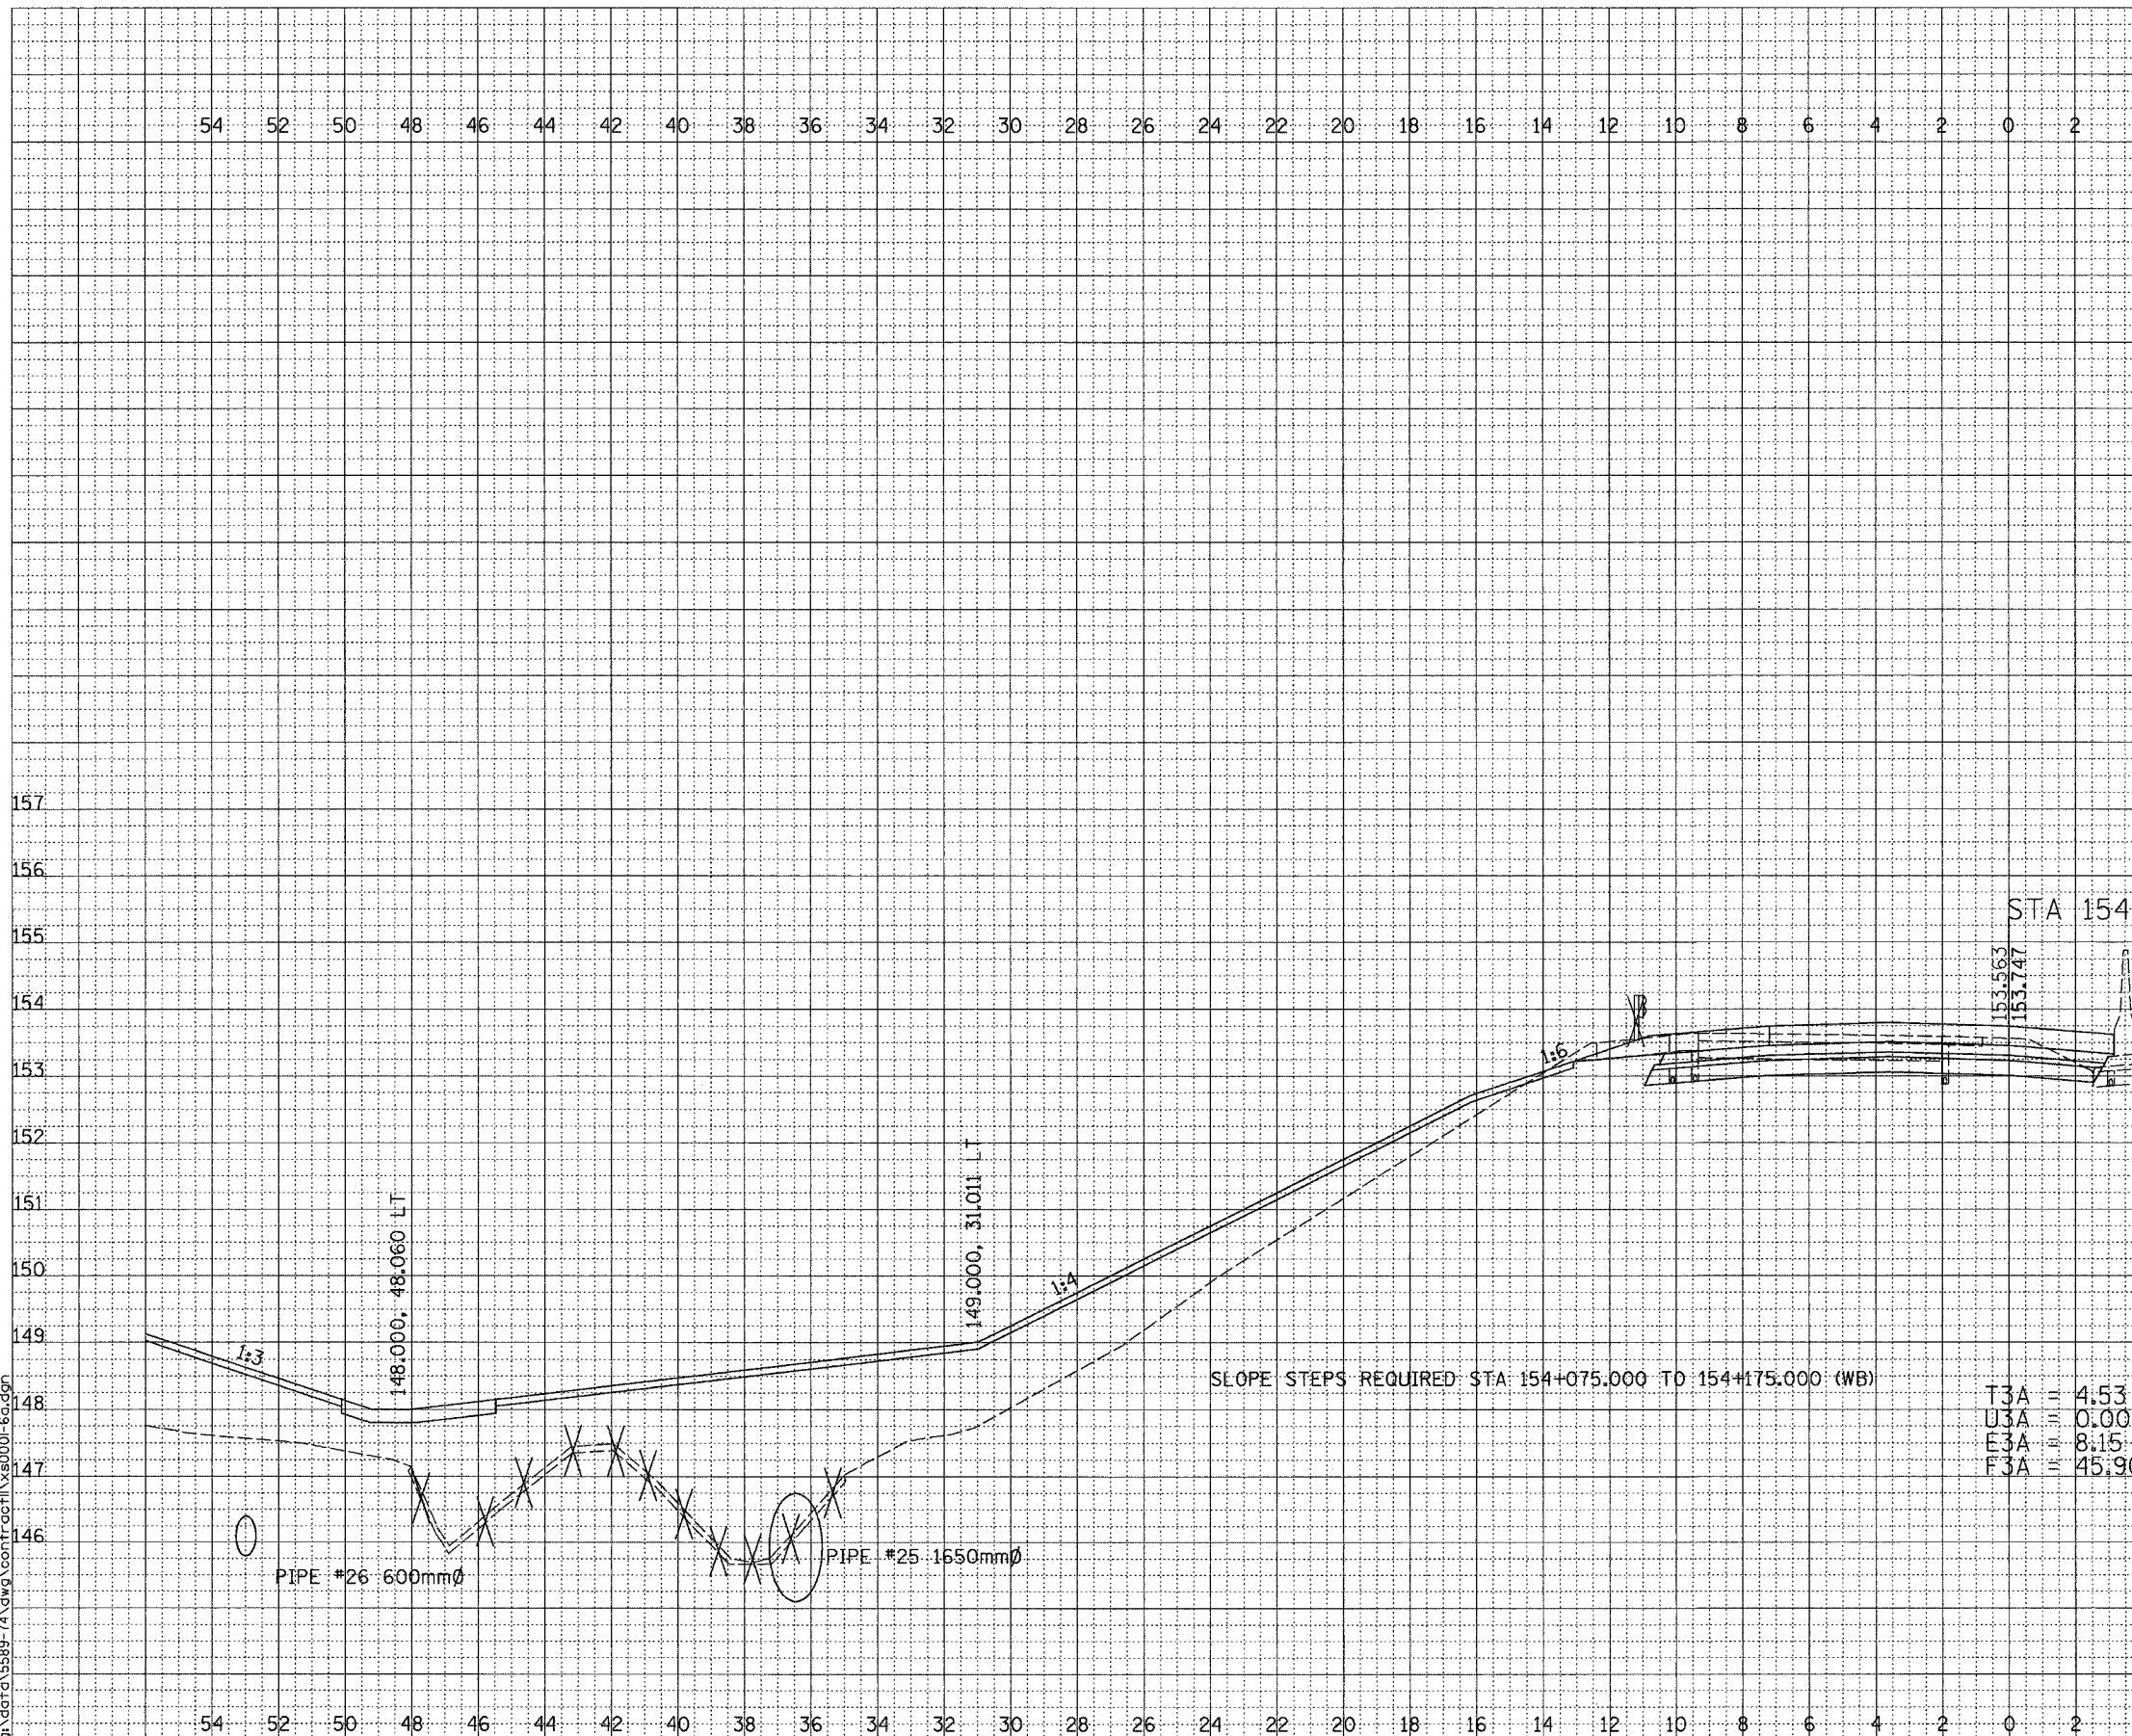

T3A	4:53
U3A	0:00
E3A	8:15
F3A	45:90

STA. 154+125.000 (WB)

F.A.I. ROUTE 74 (I-74)



FINAL SURVEY	BY	DATE
NOTE BOOK		
AREAS CHECKED		

ORIGINAL SURVEY	BY	DATE
NOTE BOOK		
AREAS CHECKED		

SCALE  
H 1:100  
V 1:50

01/07/2005 09:33:50 AM  
g:\data\5589-74.dwg\contract\ys0001-6a.dgn

CONTRACT 11: PLAN SET 2 OF 3 FINAL PLANS 1/3/04

g:\data\5589-74.dwg\contract\ys0001-6a.dgn 11/27/2005 09:33:50 AM