


F.A.I. RTE.	SECTION	COUNTY	TOTAL SHEETS	SHEET NO.
74	•	TAZEWELL	1366	1114
STA. 6		TO STA.		
FED. ROAD DIST. NO. 4 ILLINOIS FED. AID PROJECT				
• 09-11R-2-90(13, 14, 14-1R-1)				

FINAL SURVEY	SURVEYED	DATE
NOTE BOOK	PLOTTED	
NO.	TEMPERATURE	
	AREAS CHECKED	



ORIGINAL SURVEY	SURVEYED	DATE
NOTE BOOK	PLOTTED	
NO.	TEMPERATURE	
	AREAS CHECKED	

01/07/2005 09:32:11 AM
 G:\data\5889-74\dwg\cont\rcp\14x5000-6a.dgn

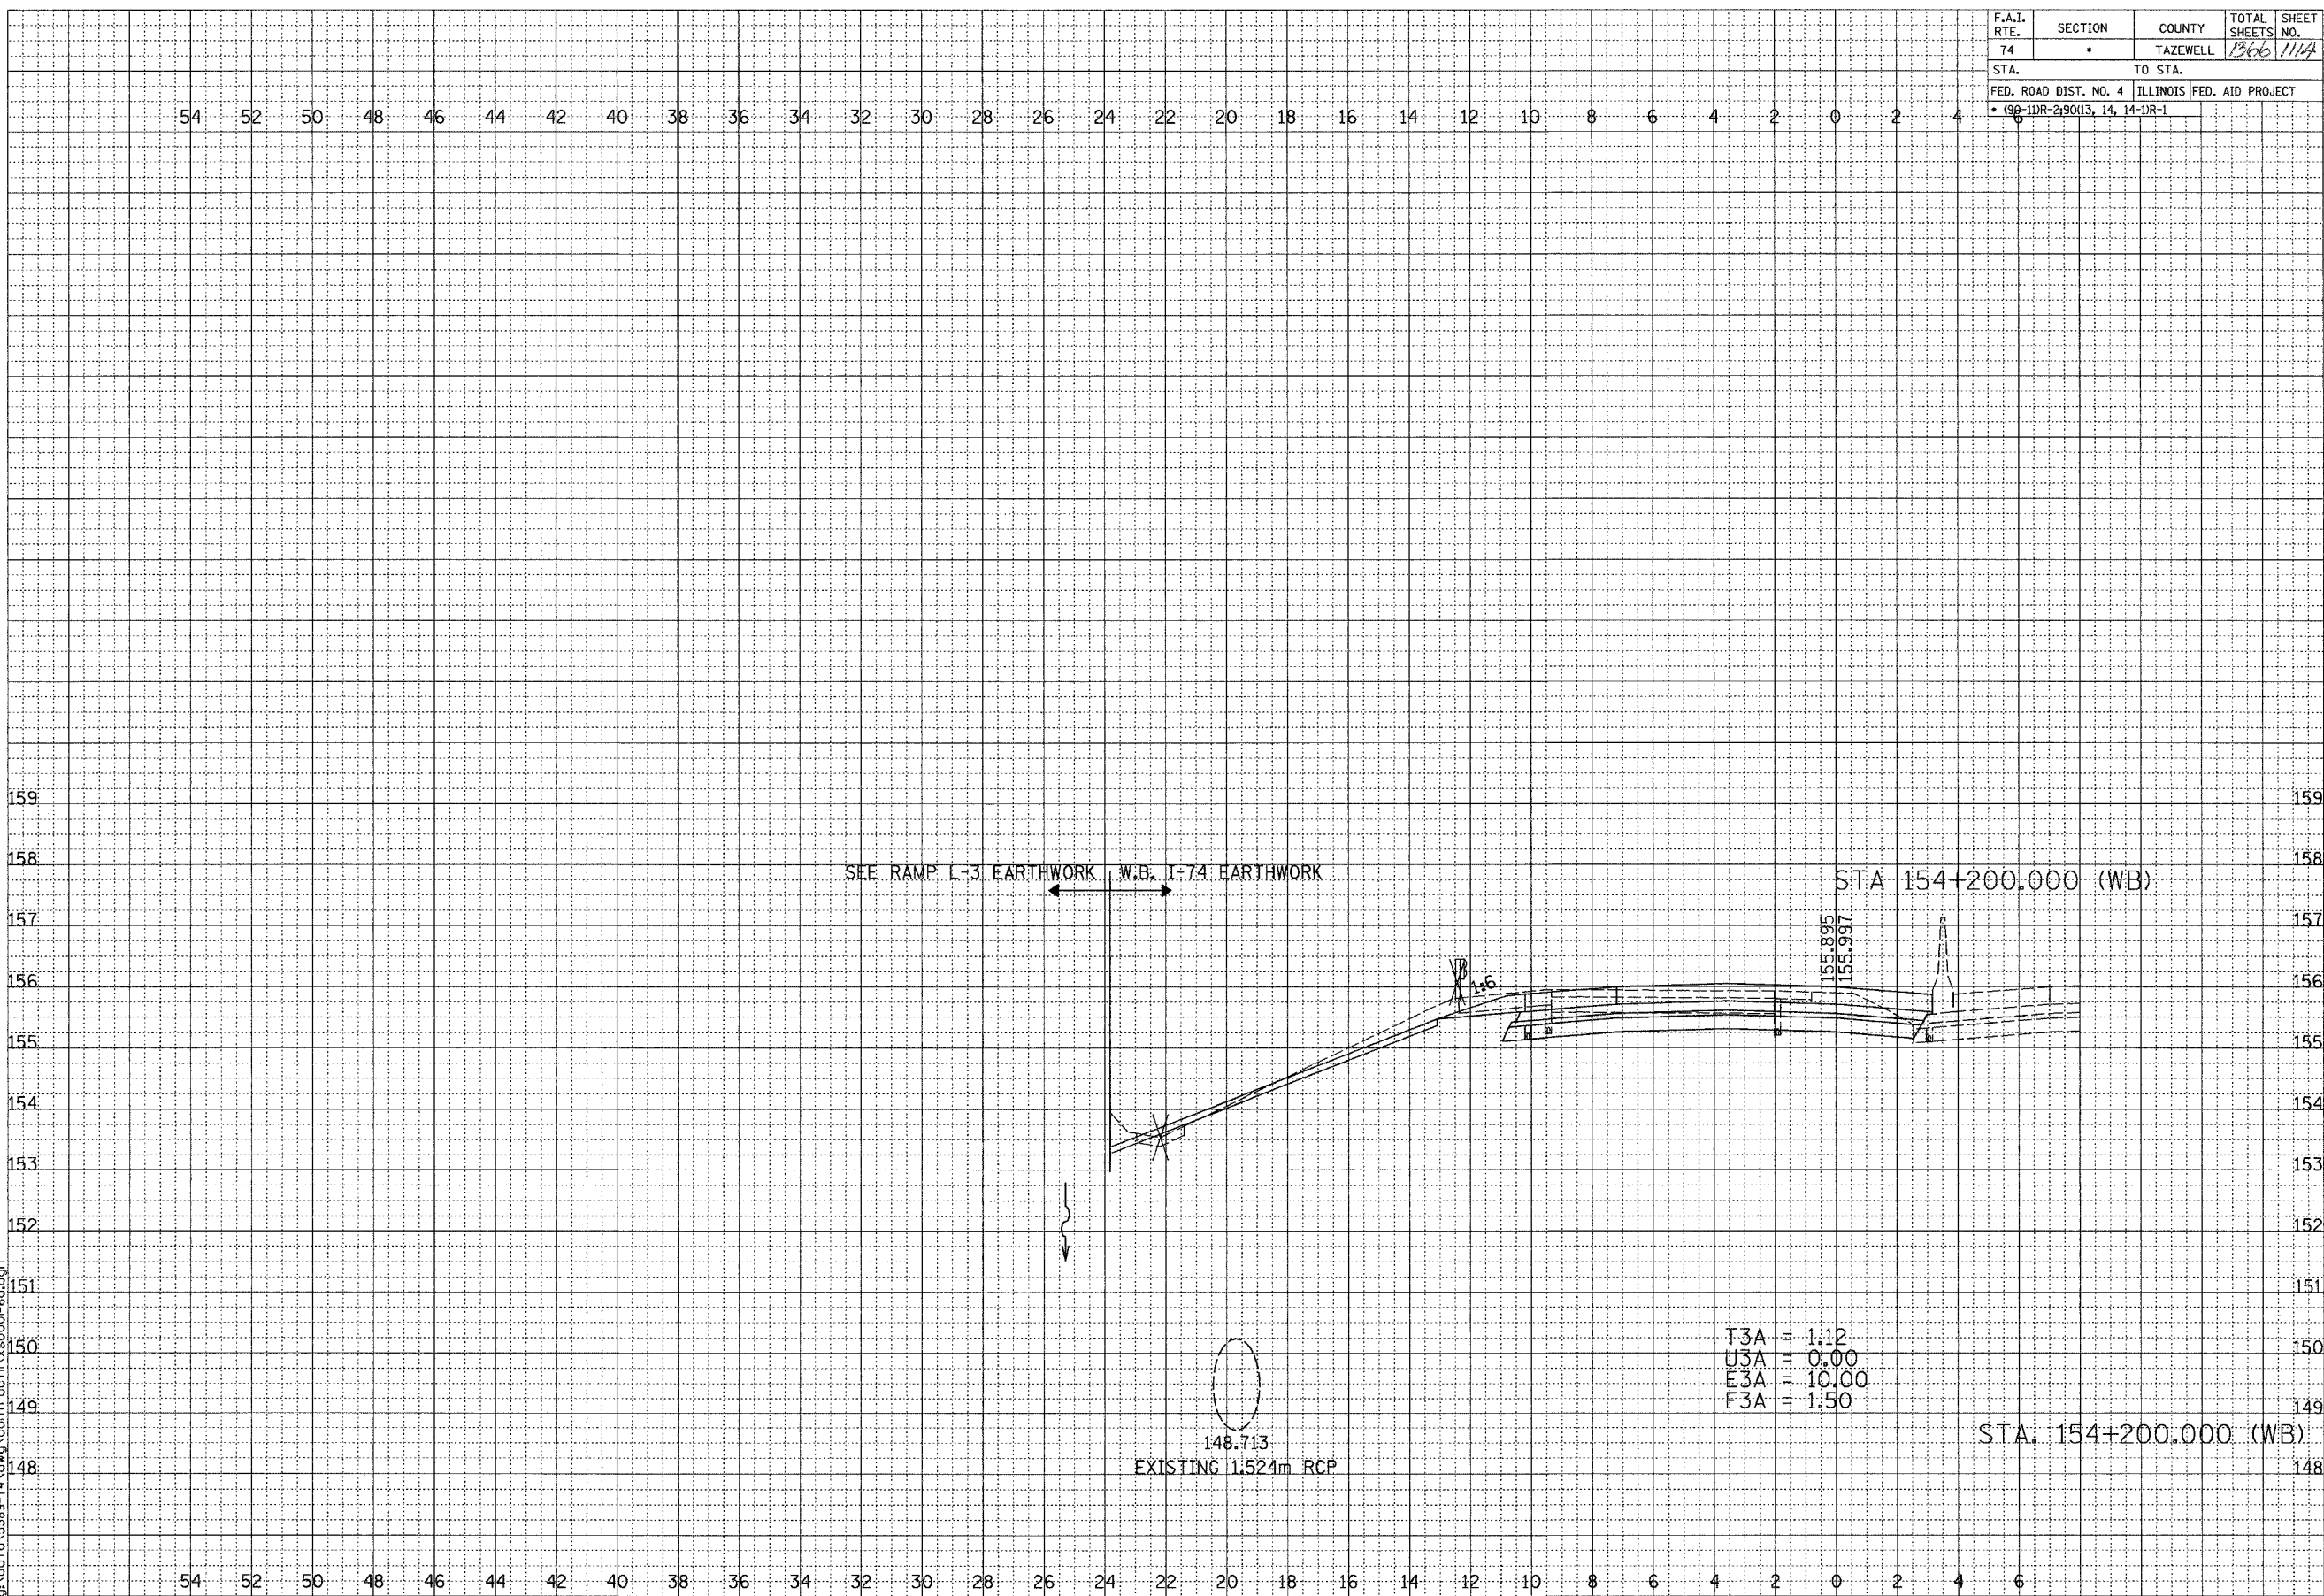

T3A = 1.12
 U3A = 0.00
 E3A = 10.00
 F3A = 1.50

STA. 154+200.000 (WB)

F.A.I. ROUTE 74 (I-74)

SHEET 20 OF 67

CONTRACT 11: PLAN SET 2 OF 3 FINAL PLANS 1/27/04

G:\data\5889-74\dwg\cont\rcp\14x5000-6a.dgn 01/07/2005 09:32:11 AM