


F.A.I. RTE.	SECTION	COUNTY	TOTAL SHEETS	SHEET NO.
74	*	TAZEWELL	1366	1115
STA.		TO STA.		
FED. ROAD DIST. NO. 4 ILLINOIS FED. AID PROJECT				
* (90-11R-2)9013, 14, 14-DR-1				

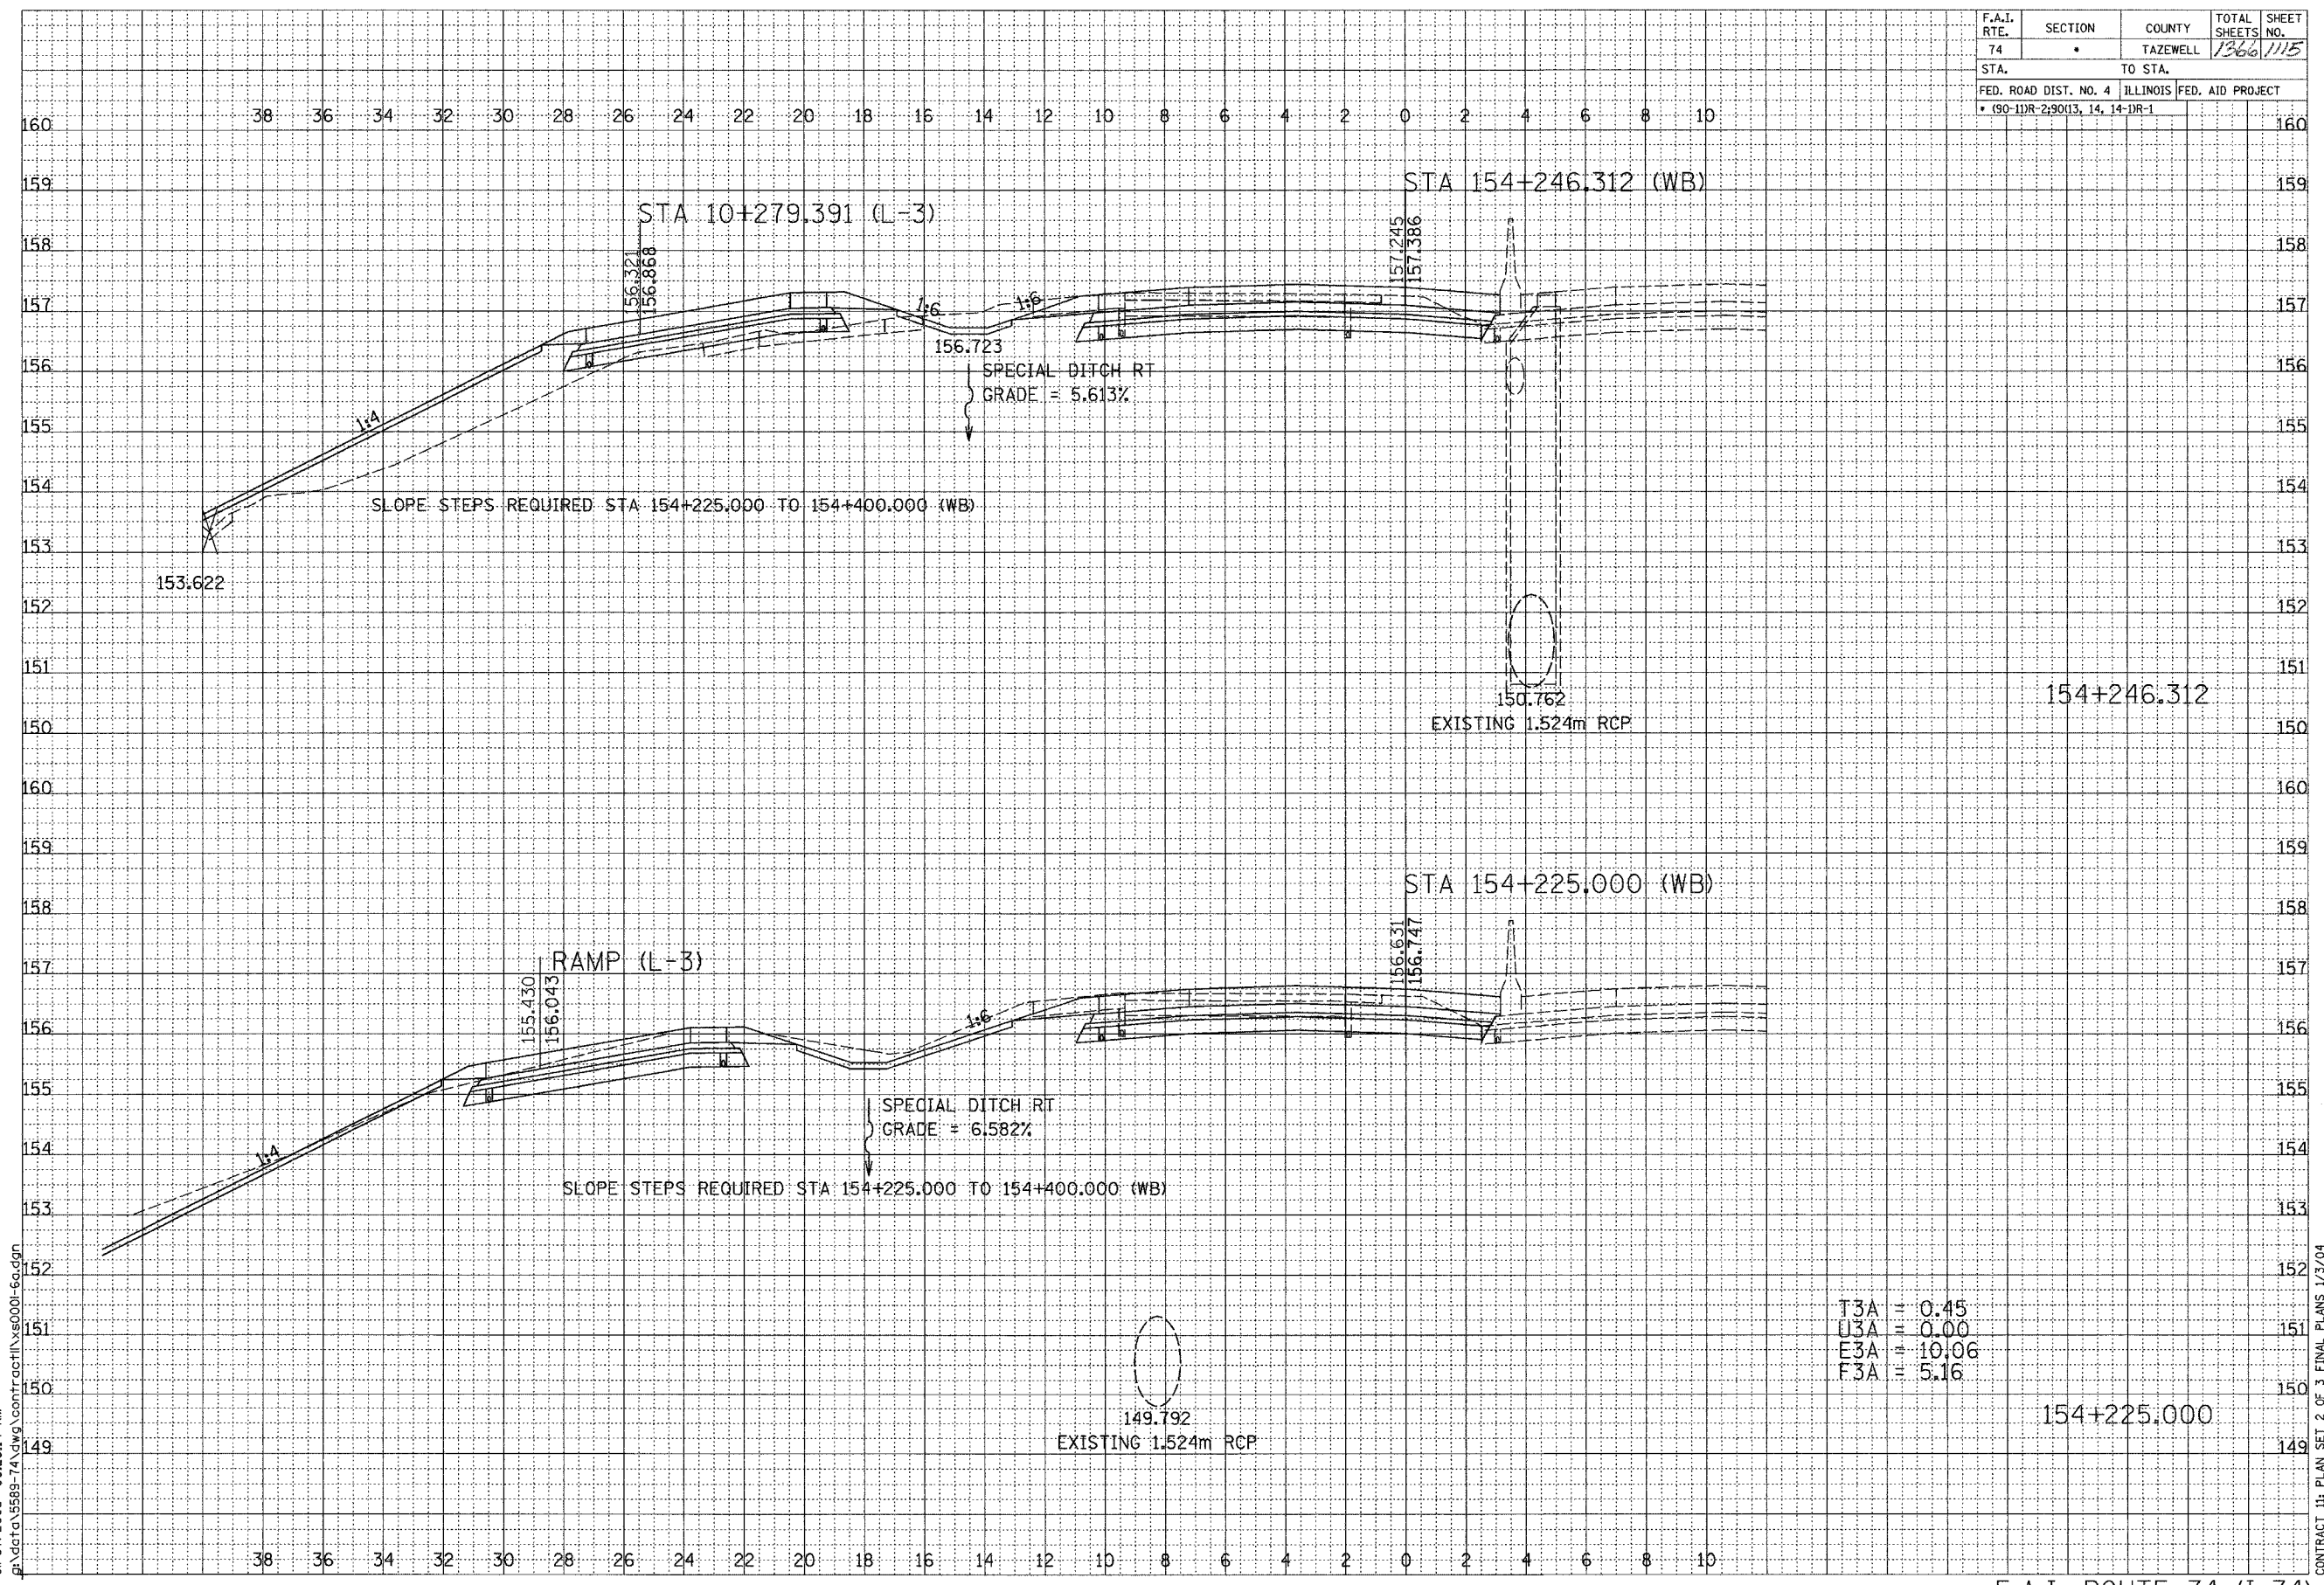

T3A = 0.45
 U3A = 0.00
 E3A = 10.06
 F3A = 5.16

DATE	BY

SURVEYED
 PLOTTED
 TEMPLATE
 NOTE BOOK
 AREAS CHECKED

DATE	BY

ORIGINAL SURVEY
 NOTE BOOK
 AREAS CHECKED



SCALE
 H 1: 100
 V 1: 50

01/07/2005 09:26:14 AM
 g:\data\3589-74\dwg\contract\final\3589-74.dwg

CONTRACT I: PLAN SET 2 OF 3 FINAL PLANS 1/3/04