


F.A.I. RTE.	SECTION	COUNTY	TOTAL SHEETS	SHEET NO.
74	*	TAZEWELL	1366	1116
STA.		TO STA.		
FED. ROAD DIST. NO. 4		ILLINOIS FED. AID PROJECT		
* 090-11R-2-90(13, 14, 14-1R-1)				

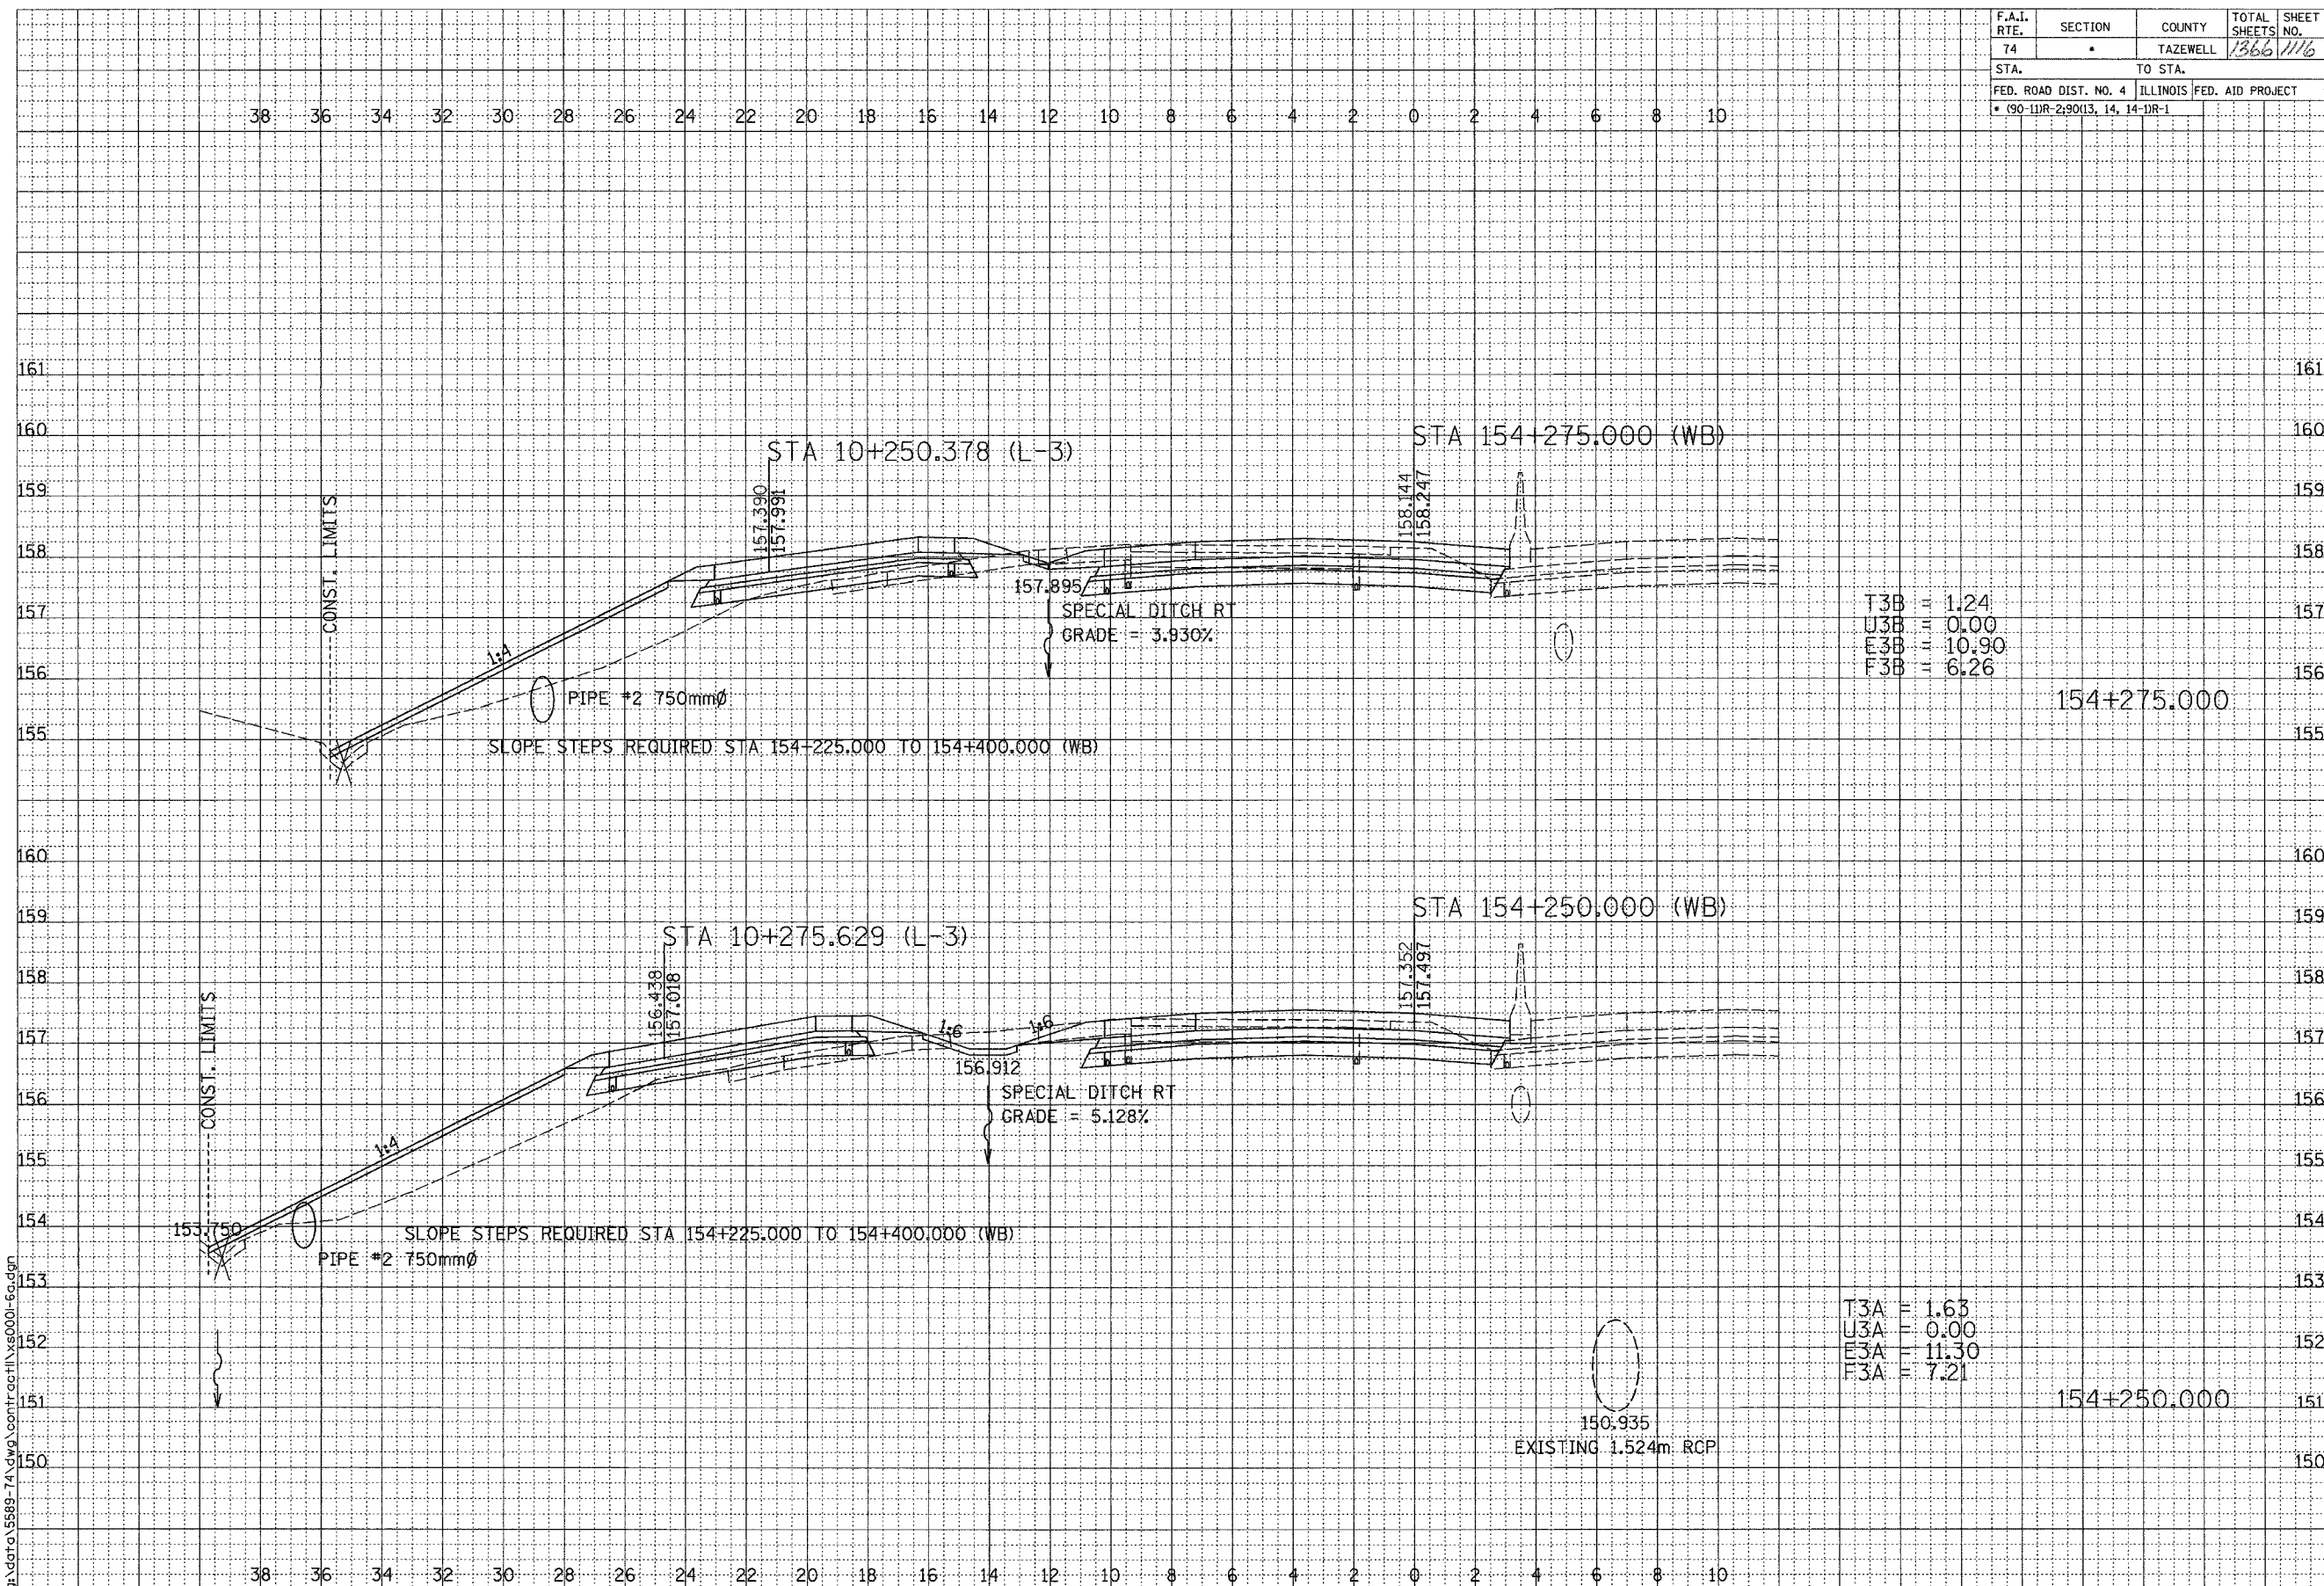

T3B = 1.24
 U3B = 0.00
 E3B = 10.90
 F3B = 6.26

T3A = 1.63
 U3A = 0.00
 E3A = 11.30
 F3A = 7.21

DATE	BY

SURVEYED
 PLOTTED
 AREA'S
 CHECKED
 NOTE BOOK
 NO.



DATE	BY

ORIGINAL
 SURVEY
 PLOTTED
 AREA'S
 CHECKED
 NOTE BOOK
 NO.

SCALE
 H 1: 100
 V 1: 50

01/07/2005 09:26:14 AM
 g:\data\5589-74\dwg\cont\rcp\rcp1150001-60.dwg

CONTRACT 11: PLAN SET 2 OF 3 FINAL PLANS 1/3/04

\\img\lpt\arc11\589-74\DWG\CONTR\RCP\RCP1150001-60.dwg 01/07/2005 09:26:14 AM