


F.A.I. RTE.	SECTION	COUNTY	TOTAL SHEETS	SHEET NO.
74		TAZEWELL	1366	1117
STA.		TO STA.		
FED. ROAD DIST. NO. 4		ILLINOIS FED. AID PROJECT		
• (90-1)DR-29013, 14, 14-DR-1				

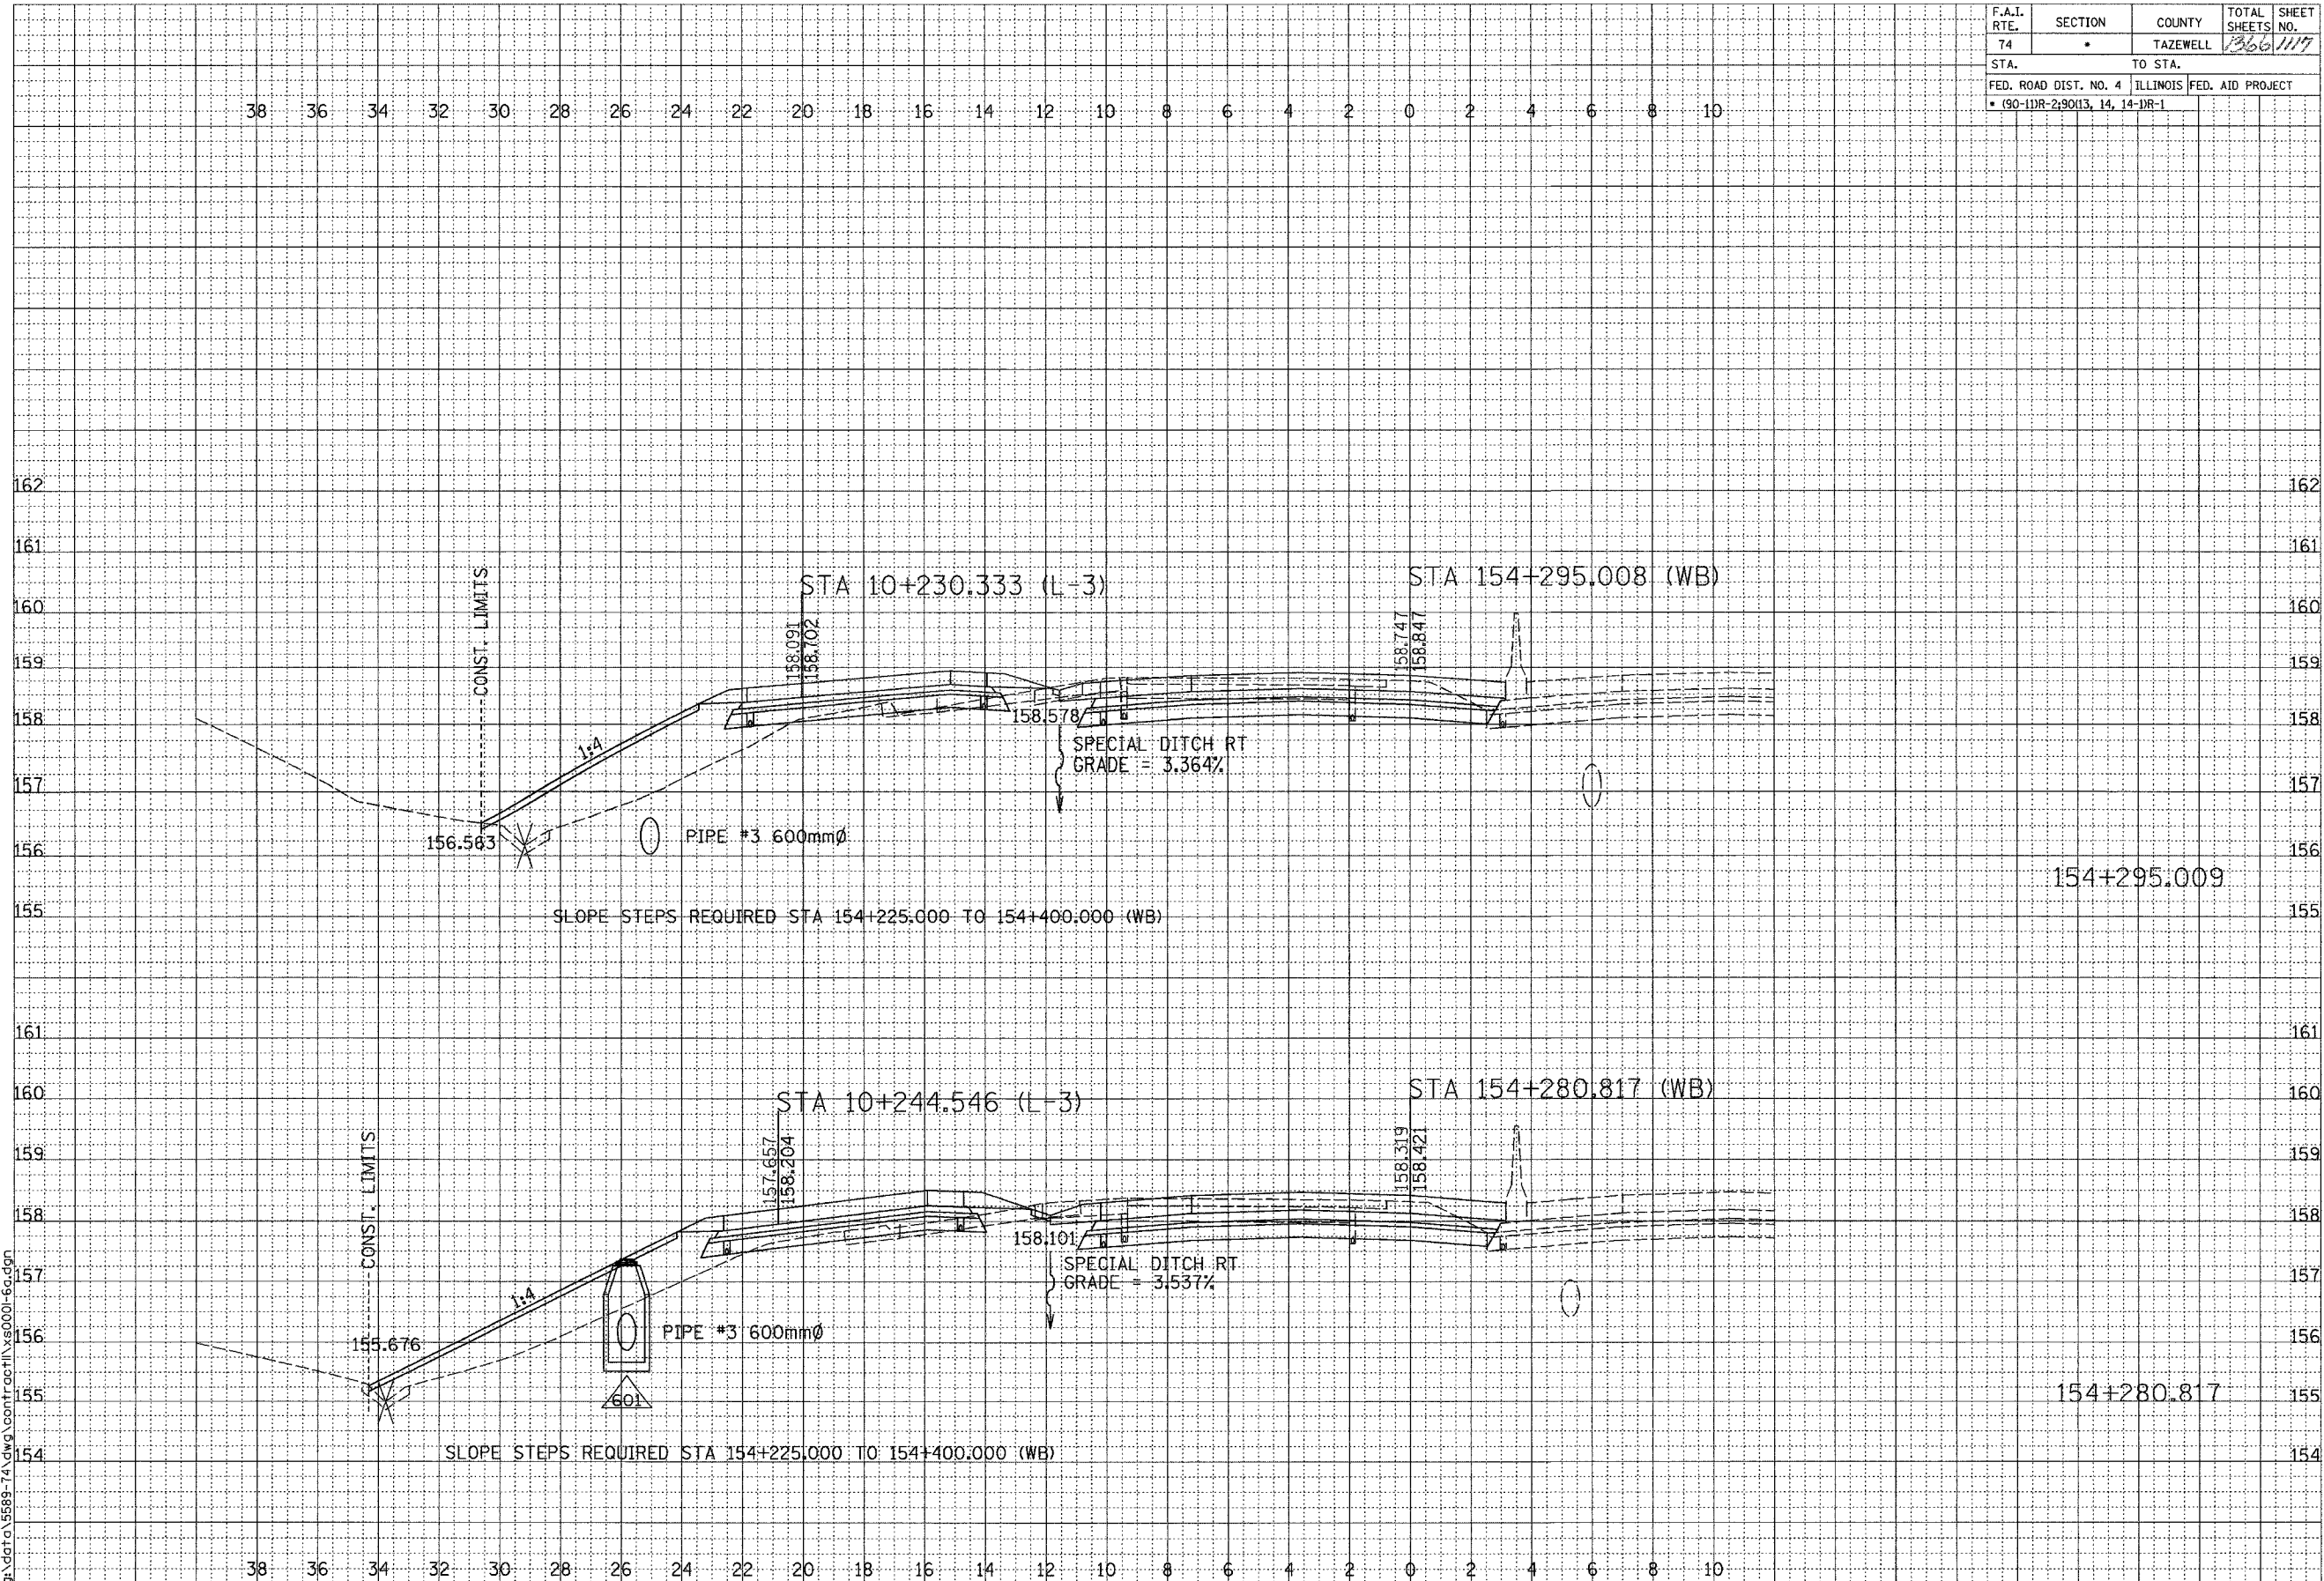

DATE	BY

SURVEYED
 PLOTTED
 NOTE BOOK
 AREAS CHECKED



DATE	BY

ORIGINAL SURVEY
 NOTE BOOK
 AREAS CHECKED

SCALE
 H 1: 100
 V 1: 50
 01/07/2005 09:26:45 AM
 G:\data\5889-74\dwg\contract\154000-6a.dwg

CONTRACT I: PLAN SET 2 OF 3 FINAL PLANS 1/3/04

G:\data\5889-74\dwg\contract\154000-6a.dwg 01/07/2005 09:26:45 AM