
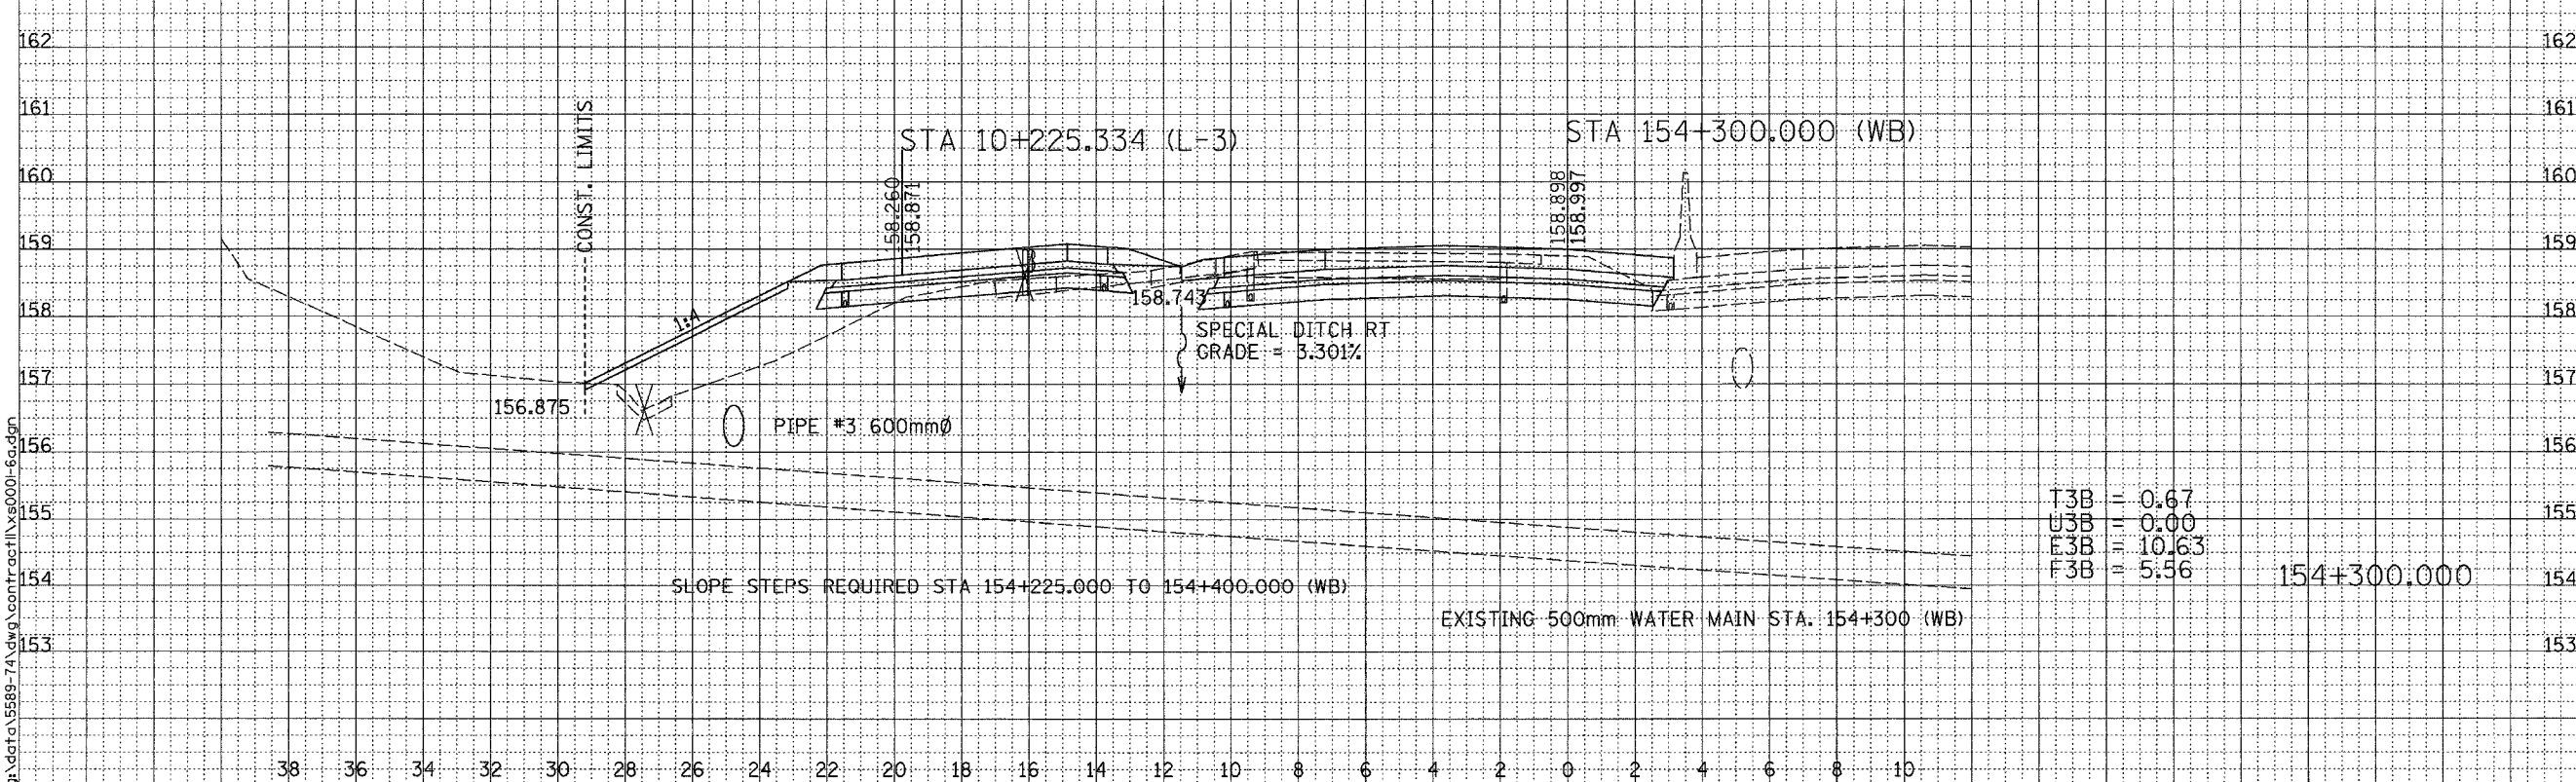


F.A.I. RTE.	SECTION	COUNTY	TOTAL SHEETS	SHEET NO.
74		TAZEWELL	1366	1118
STA.		TO STA.		
FED. ROAD DIST. NO. 4		ILLINOIS FED. AID PROJECT		
• (90-1)R-2(90)13, 14, 14-1)R-1				

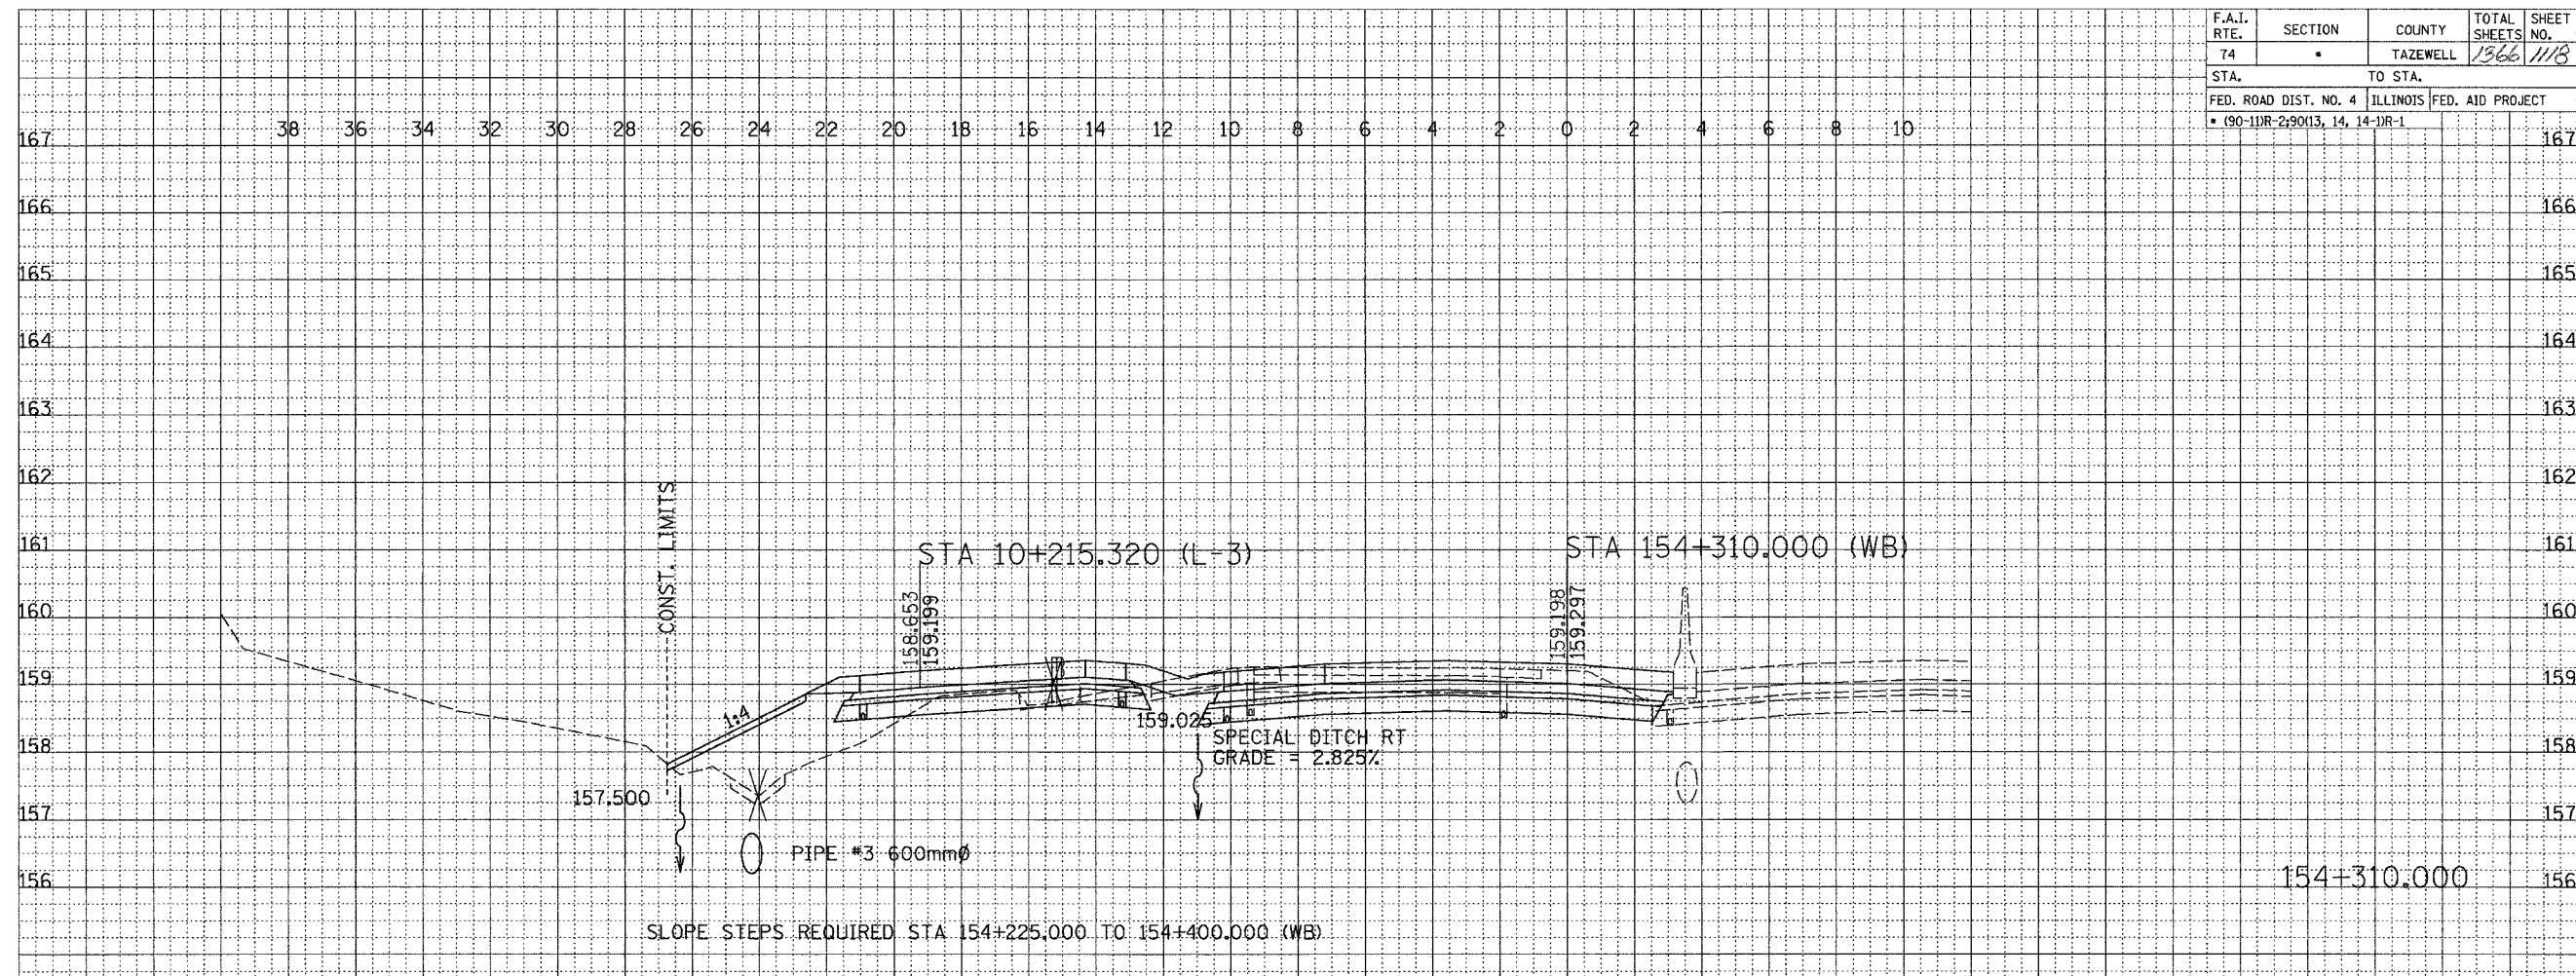

T3B = 0.67
 U3B = 0.00
 F3B = 10.63
 F3B = 5.56

F.A.I. ROUTE 74 (I-74)

SHEET 24 OF 67

DATE	BY

FINAL SURVEY PLOTTED AREAS CHECKED
 NOTE BOOK NO.



DATE	BY

ORIGINAL SURVEY PLOTTED AREAS CHECKED
 NOTE BOOK NO.

SCALE
 H 1: 100
 V 1: 50

01/07/2005 09:26:16 AM
 g:\data\5589-74\dwg\contract\1\5000-6a.dwg

CONTRACT 11: PLAN SET 2 OF 3 FINAL PLANS 1/3/04