


F.A.I. RTE.	SECTION	COUNTY	TOTAL SHEETS	SHEET NO.
74		TAZEWELL	136	120
STA. TO STA.				
FED. ROAD DIST. NO. 4			ILLINOIS	FED. AID PROJECT
9A-11R-29043, 14, 14			14	1

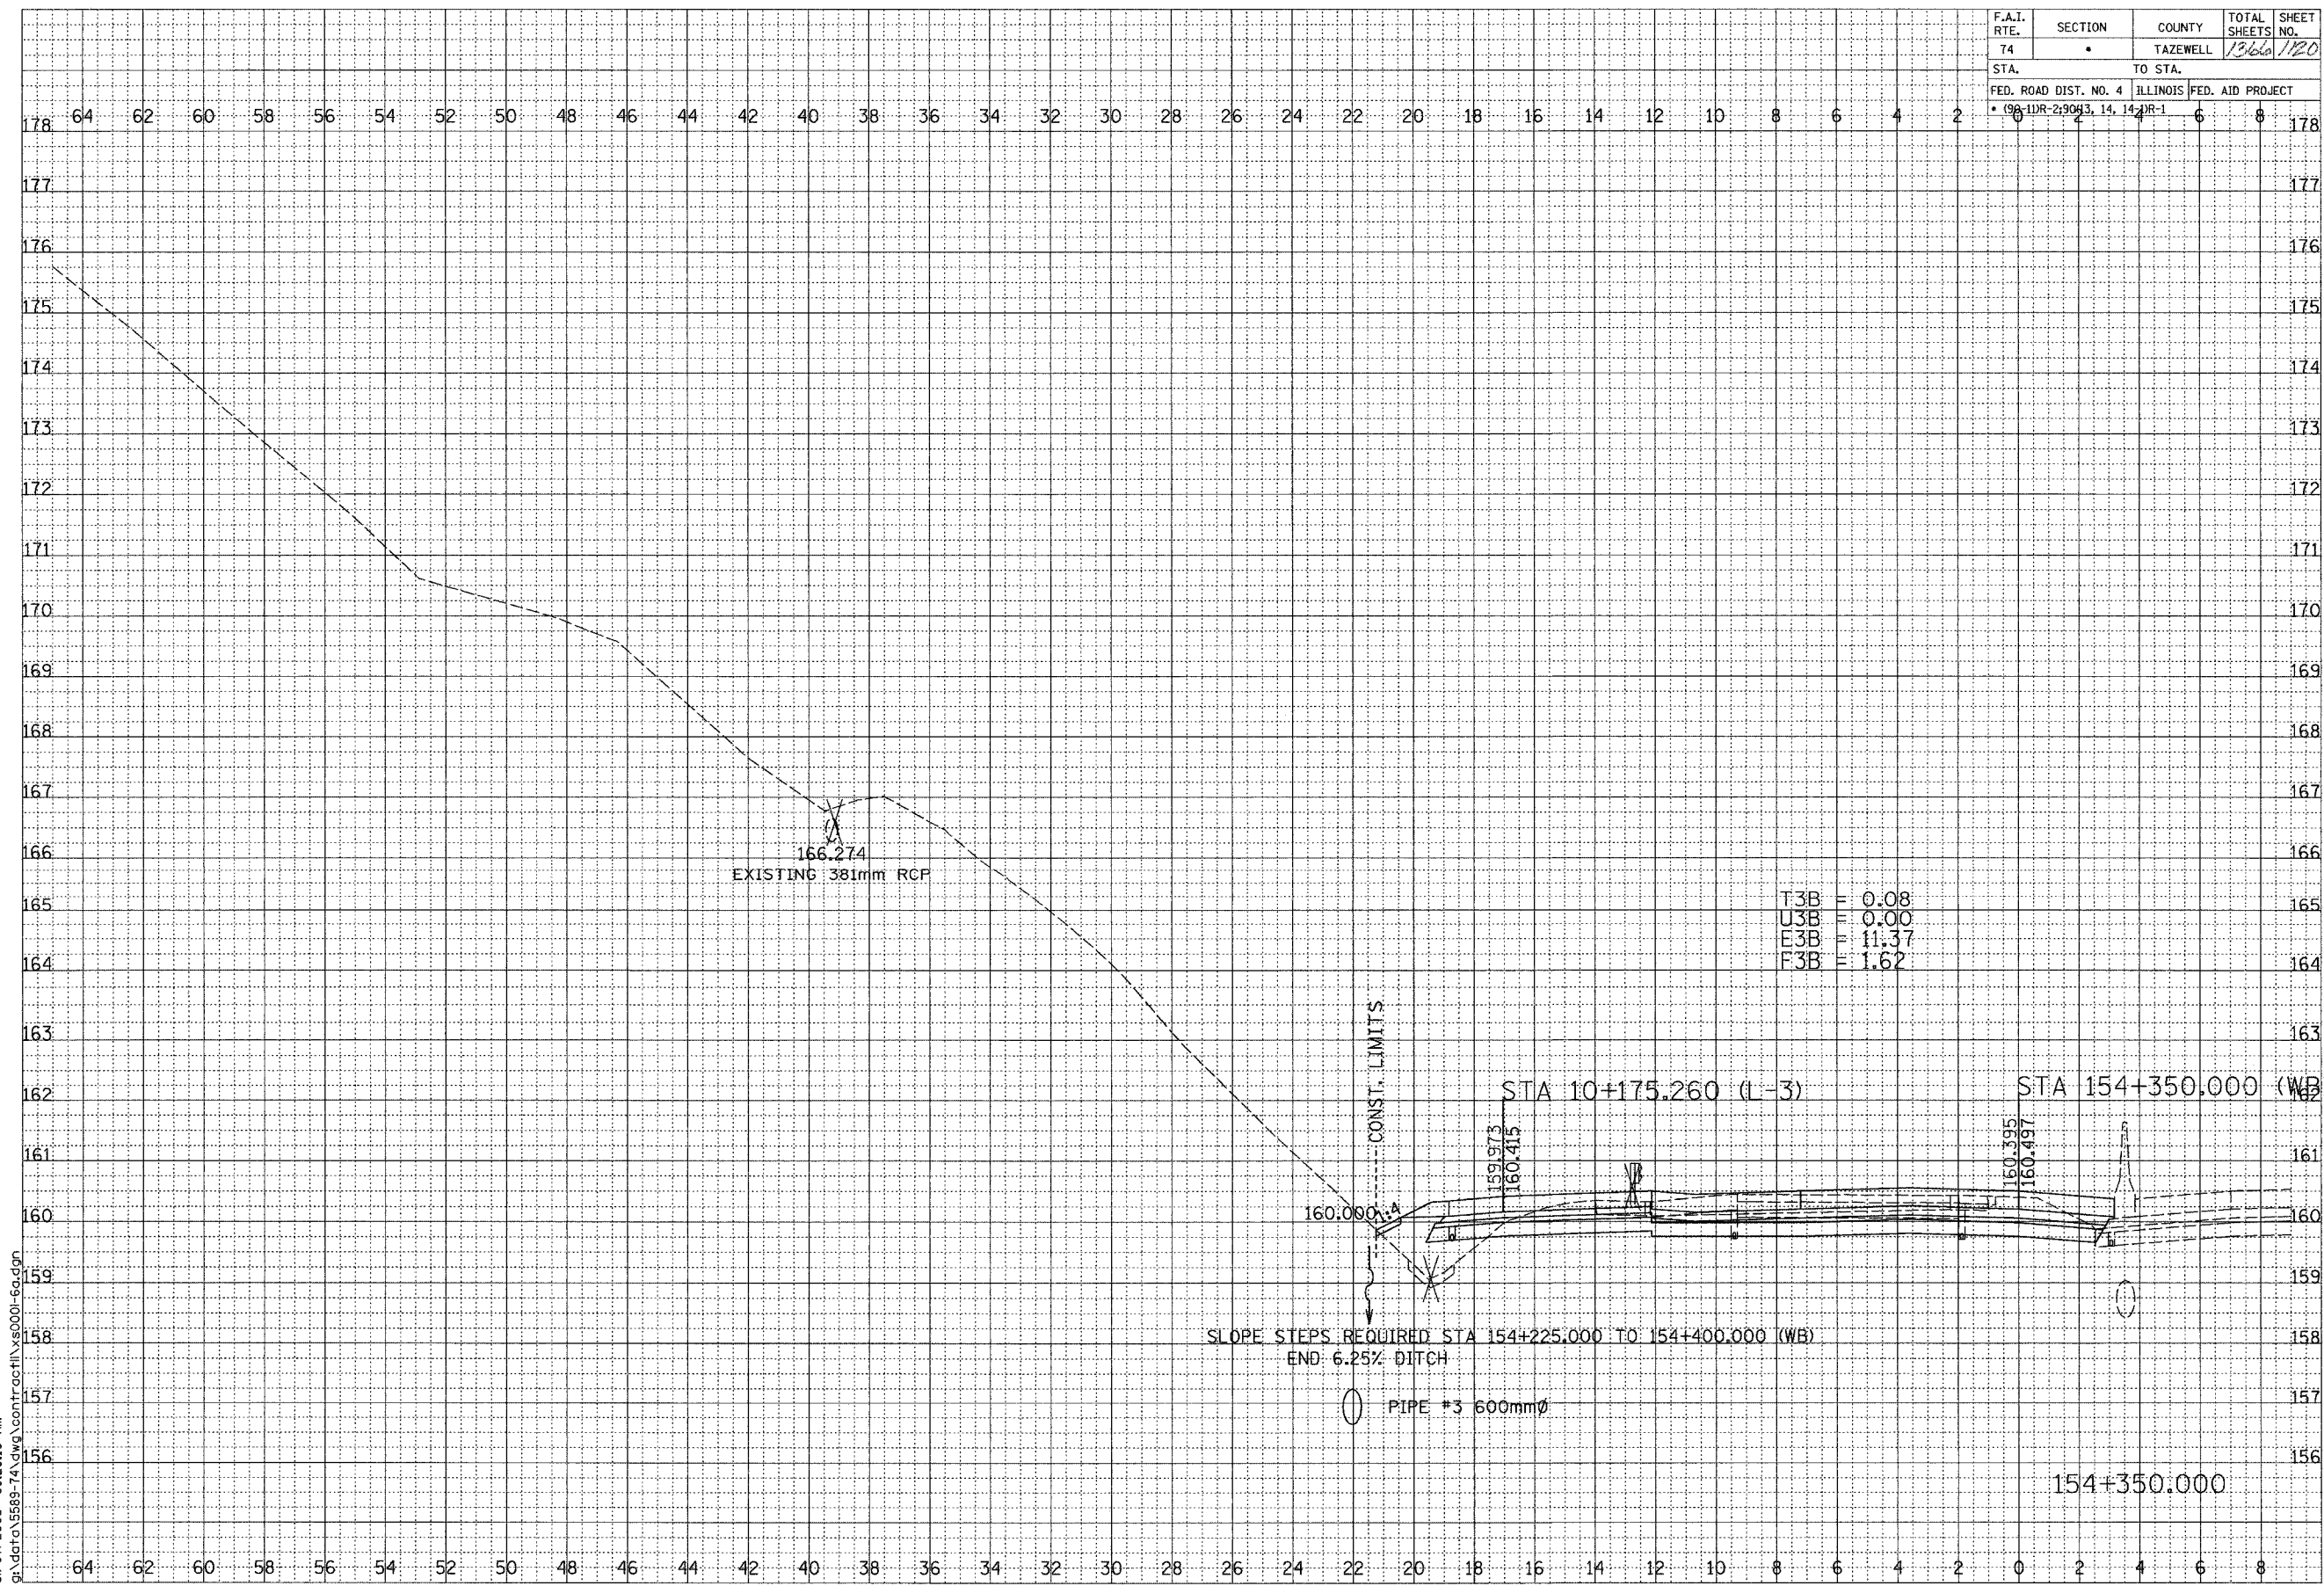

T3B	=	0.08
U3B	=	0.00
E3B	=	11.37
F3B	=	1.62



DATE	BY
DATE	BY
DATE	BY

DATE	BY
DATE	BY
DATE	BY

SCALE
H 1: 100
V 1: 50

01/07/2005 09:26:16 AM

g:\data\55689-74\dwg\contract\h\ys001-6a.dwg

CONTRACT 11 PLAN SET 2 OF 3 FINAL PLANS 1/3/04

F.A.I. ROUTE 74 (I-74)