


F.A.I. RTE.	SECTION	COUNTY	TOTAL SHEETS	SHEET NO.
74		TAZEWELL	1366	123
STA.		TO STA.		
FED. ROAD DIST. NO. 4		ILLINOIS FED. AID PROJECT		
198-11R-23063, 14, 14		R-1		

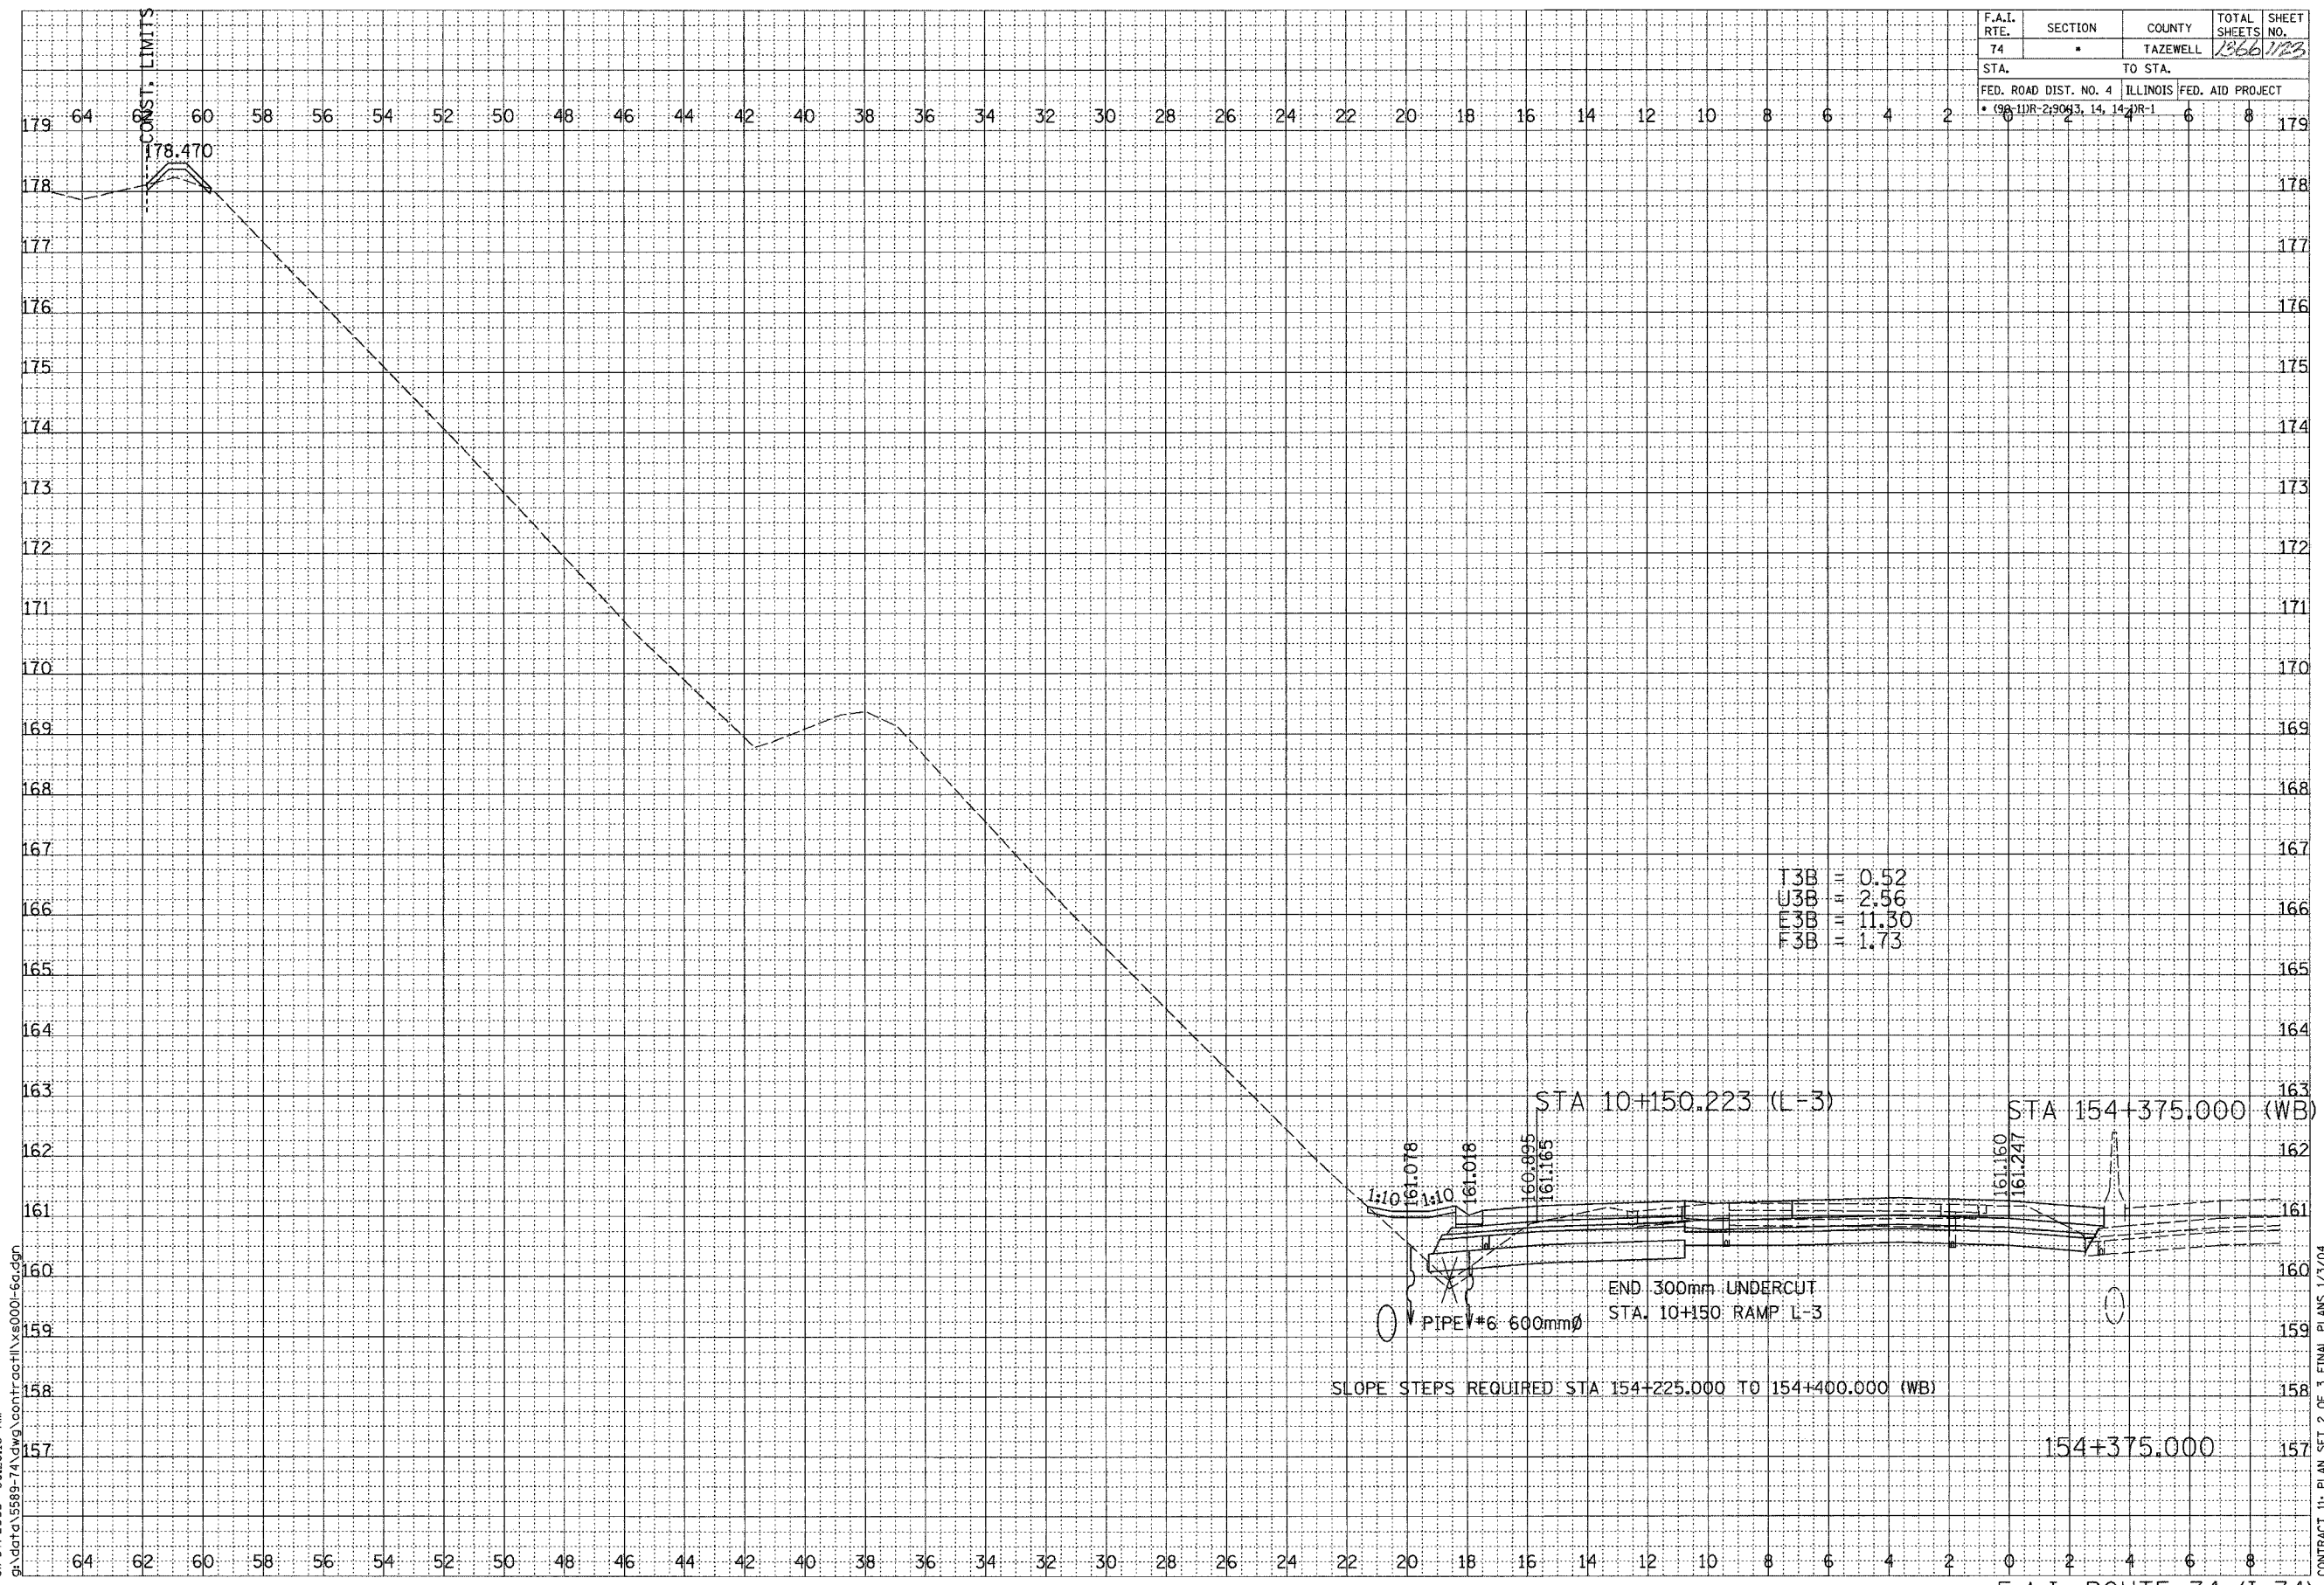

T3B = 0.52
 U3B = 2.56
 E3B = 11.30
 F3B = 1.73



DATE	BY	NO.

DATE	BY	NO.

SCALE
 H 1: 100
 V 1: 50

01/07/2005 09:26:18 AM
 G:\data\5889-74\dwg\contr\act\11x8000-fc.dgn

F.A.I. ROUTE 74 (I-74)

CONTRACT 11: PLAN SET 2 OF 3 FINAL PLANS 1/3/04

...:\projects\NET11\5889-74.dwg 01/27/2005 09:26:17 AM