


F.A.I. RTE.	SECTION	COUNTY	TOTAL SHEETS	SHEET NO.
74	*	TAZEWELL	1366	127
STA.		TO STA.		
FED. ROAD DIST. NO. 4		ILLINOIS FED. AID PROJECT		
* 09-11R-2-9043, 14, 14-1R-1				

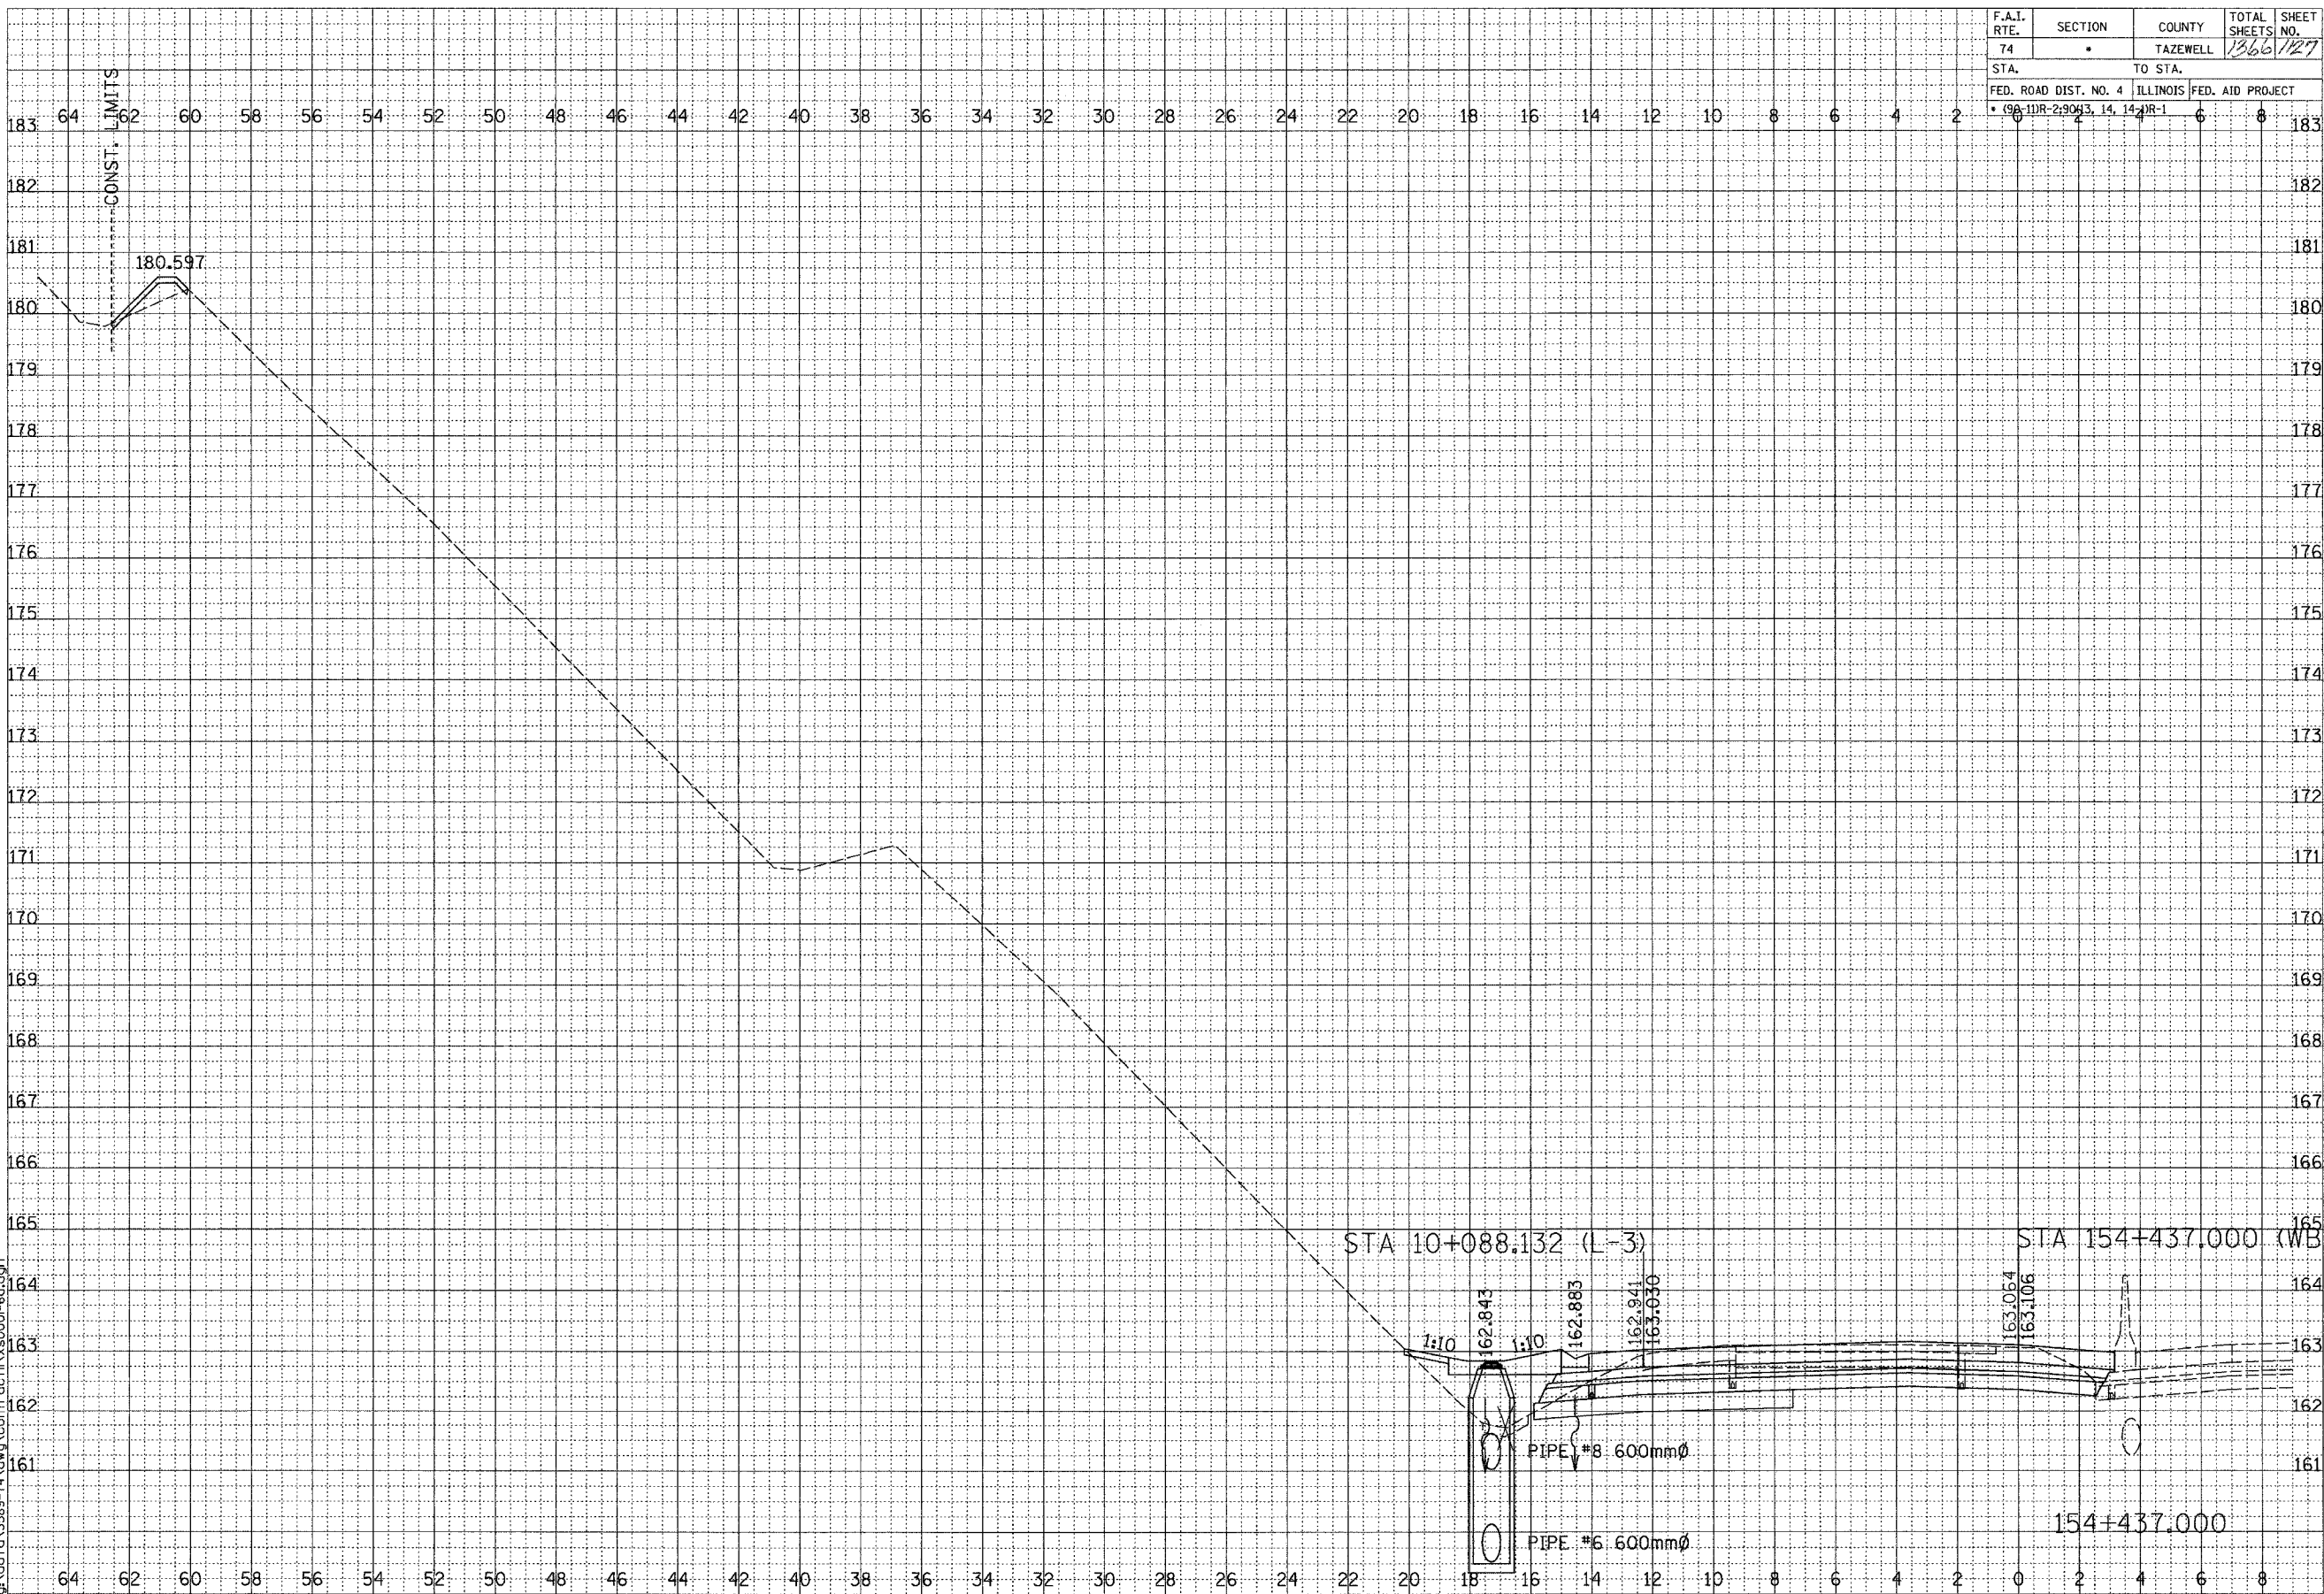

FINAL SURVEY	SURVEYED	DATE
NOTE BOOK	PLOTTED	
NO.	TEMPLATE	
	AREAS CHECKED	

ORIGINAL SURVEY	SURVEYED	DATE
NOTE BOOK	PLOTTED	
NO.	TEMPLATE	
	AREAS CHECKED	



SCALE
H 1: 100
V 1: 50

01/07/2005 09:26:21 AM
G:\data\5589-74\dwg\contract\11x8000-fc.dgn

CONTRACT 11: PLAN SET 2 OF 3 FINAL PLANS 1/7/04

F.A.I. ROUTE 74 (I-74)