


F.A.I. RTE.	SECTION	COUNTY	TOTAL SHEETS	SHEET NO.
74	*	TAZEWELL	1366	130
STA.	TO STA.			
FED. ROAD DIST. NO. 4	ILLINOIS	FED. AID PROJECT		
* 09-11R-2/90/3, 14, 14, 14/R-1				

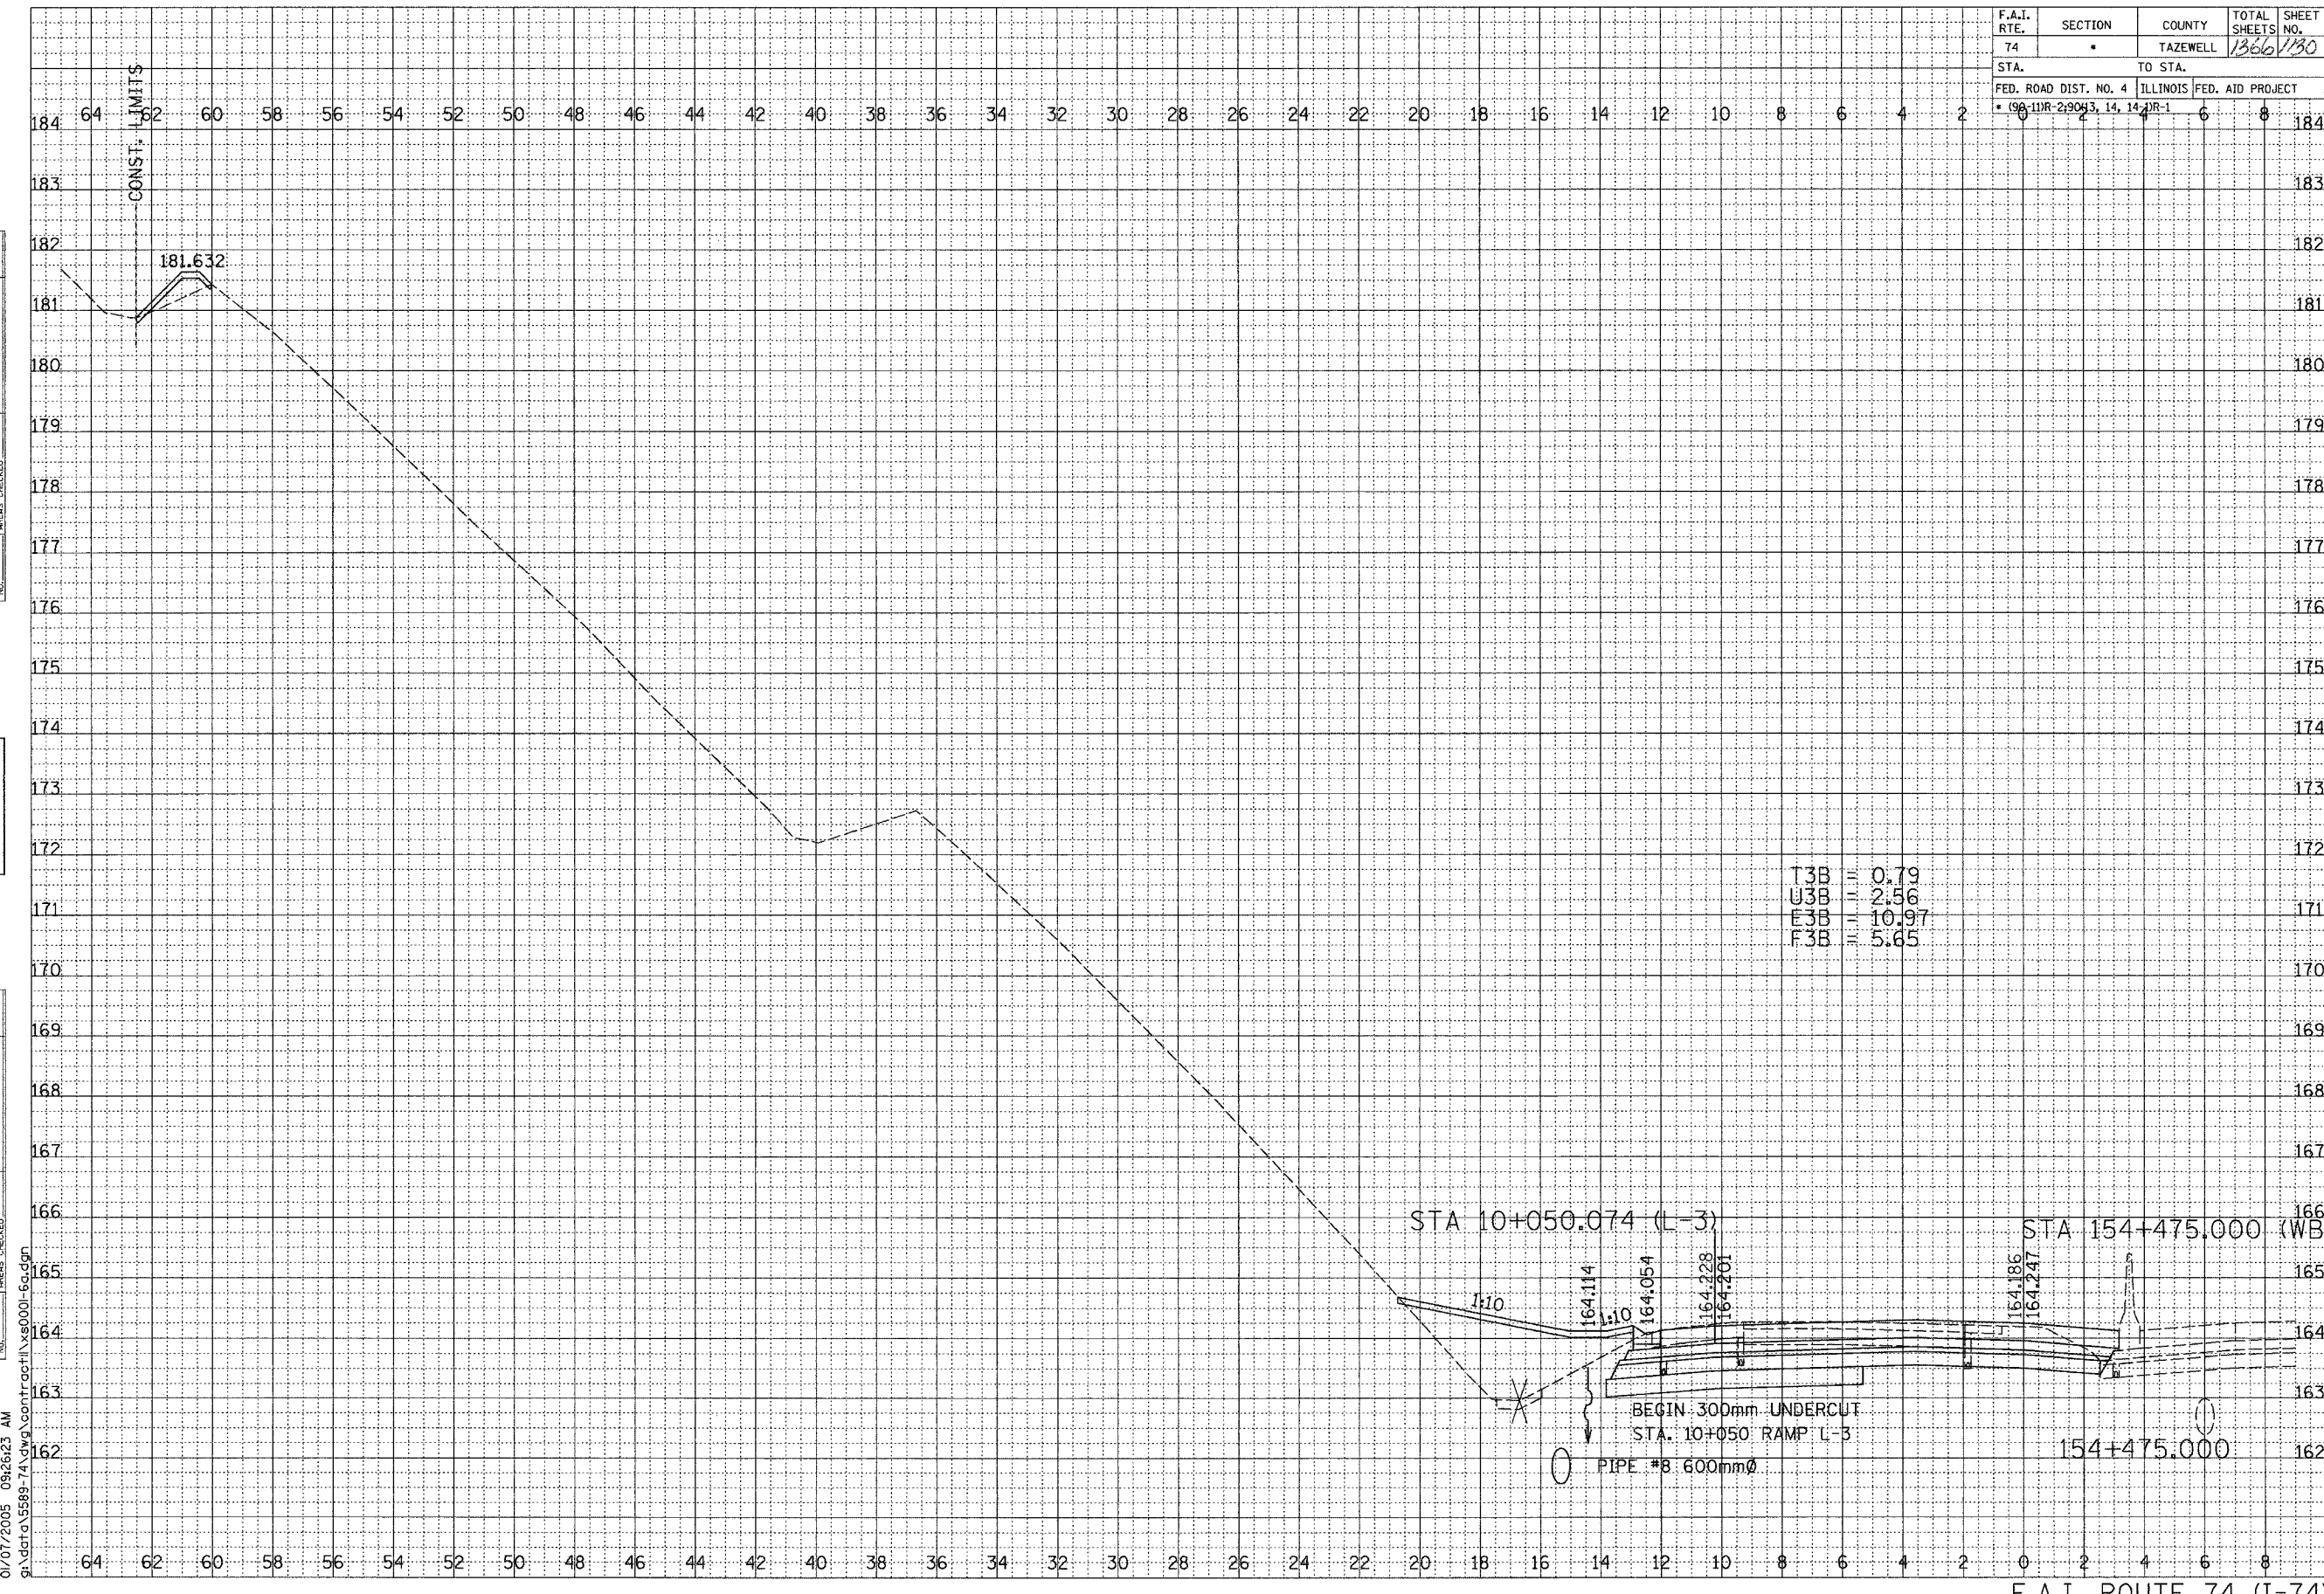

FINAL SURVEY	BY	DATE
SURVEYED		
PLOTTED		
AREAS CHECKED		
NOTE BOOK		
NO.		

ORIGINAL SURVEY	BY	DATE
SURVEYED		
PLOTTED		
AREAS CHECKED		
NOTE BOOK		
NO.		

SCALE
H 1: 100
V 1: 50

01/07/2005 09:42:23 AM
G:\data\55889-74\dwg\cont\root\vs0001-50.dwg

CONTRACT 11: PLAN SET 2 OF 3 FINAL PLANS 1/3/04

F.A.I. ROUTE 74 (I-74)