


F.A.I. RTE.	SECTION	COUNTY	TOTAL SHEETS	SHEET NO.
74		TAZEWELL	1366	131
STA.		TO STA.		
FED. ROAD DIST. NO. 4		ILLINOIS	FED. AID PROJECT	
• 096-11R-219043, 14, 14R-1				

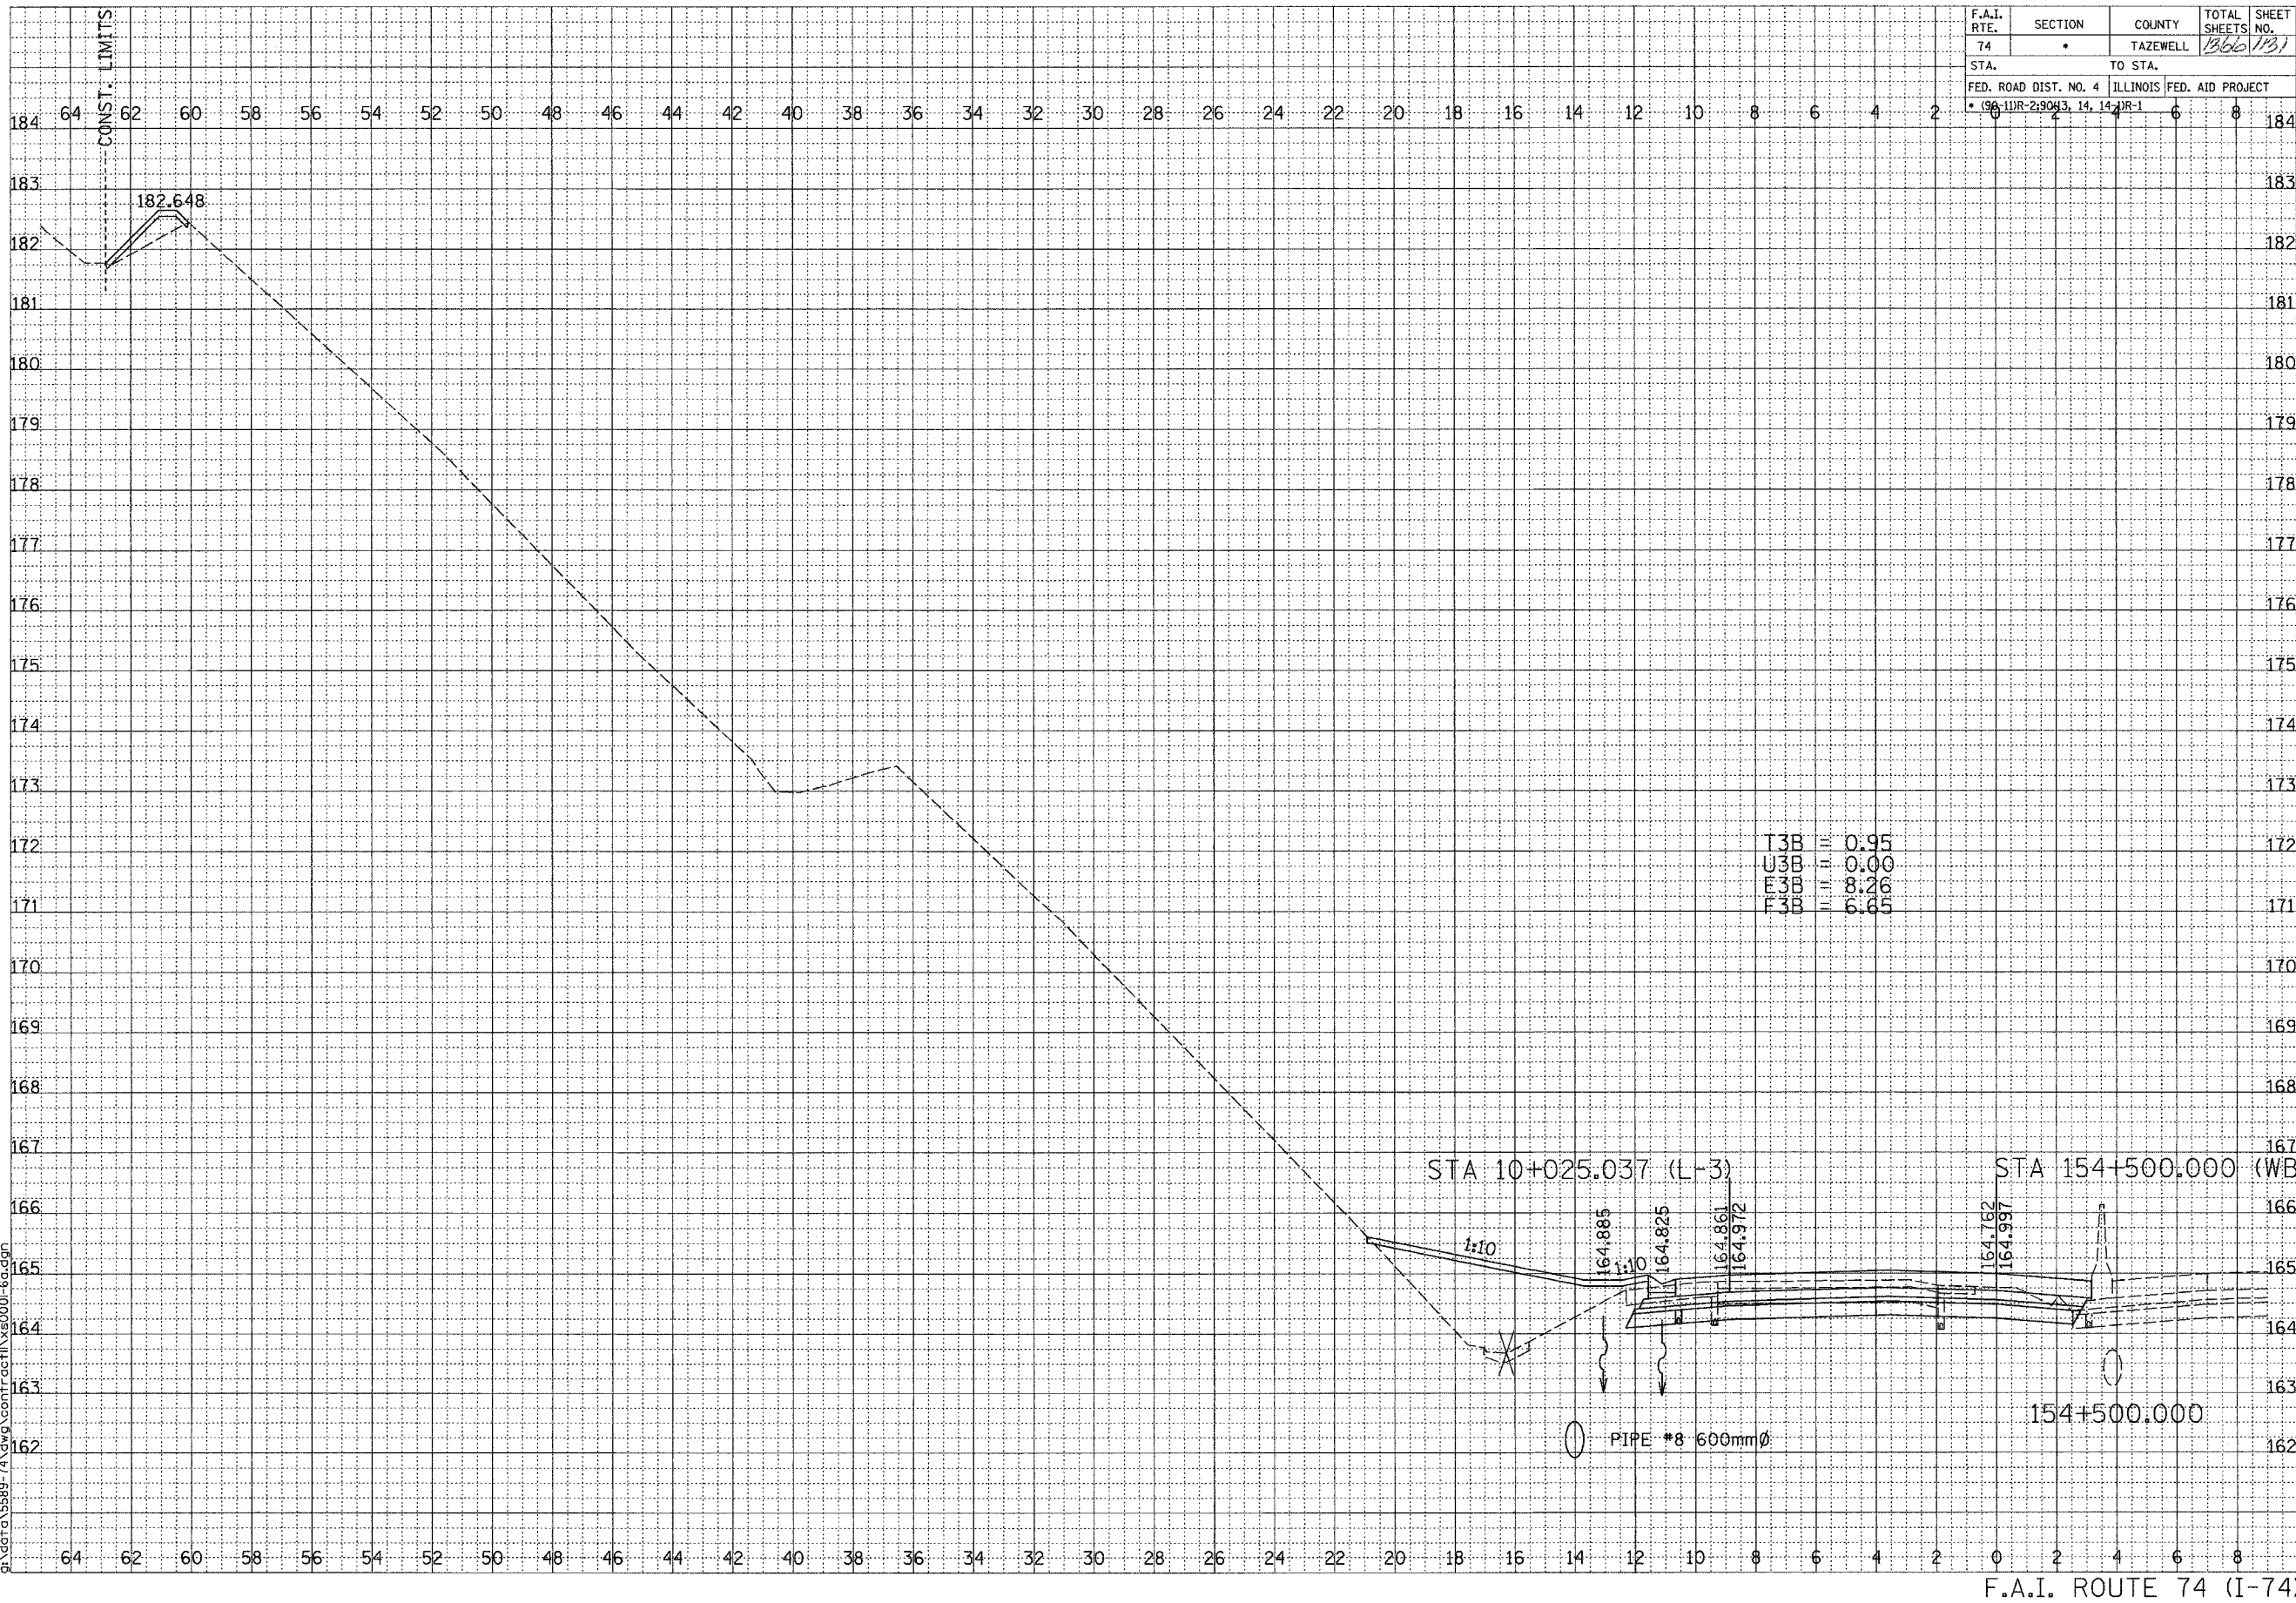

T3B 0.95
 U3B 0.00
 F3B 8.26
 F3B 6.65

STA 10+025.037 (L-3)

STA 154+500.000 (WB)

PIPE #8 600mmØ

154+500.000

F.A.I. ROUTE 74 (I-74)

DATE	BY

DATE	BY



SCALE
 H 1:100
 V 1:50

01/07/2005 09:26:24 AM
 q:\data\5589-74\dwg\contract\154001-6a.dgn

CONTRACT 11: PLAN SET 2 OF 3 FINAL PLANS 1/3/04