


F.A.I. RTE.	SECTION	COUNTY	TOTAL SHEETS	SHEET NO.
74	*	TAZEWELL	1366	1135
STA.		TO STA.		
FED. ROAD DIST. NO. 4		ILLINOIS	FED. AID PROJECT	
* 9A-11R-2-90R-14-14R-1				

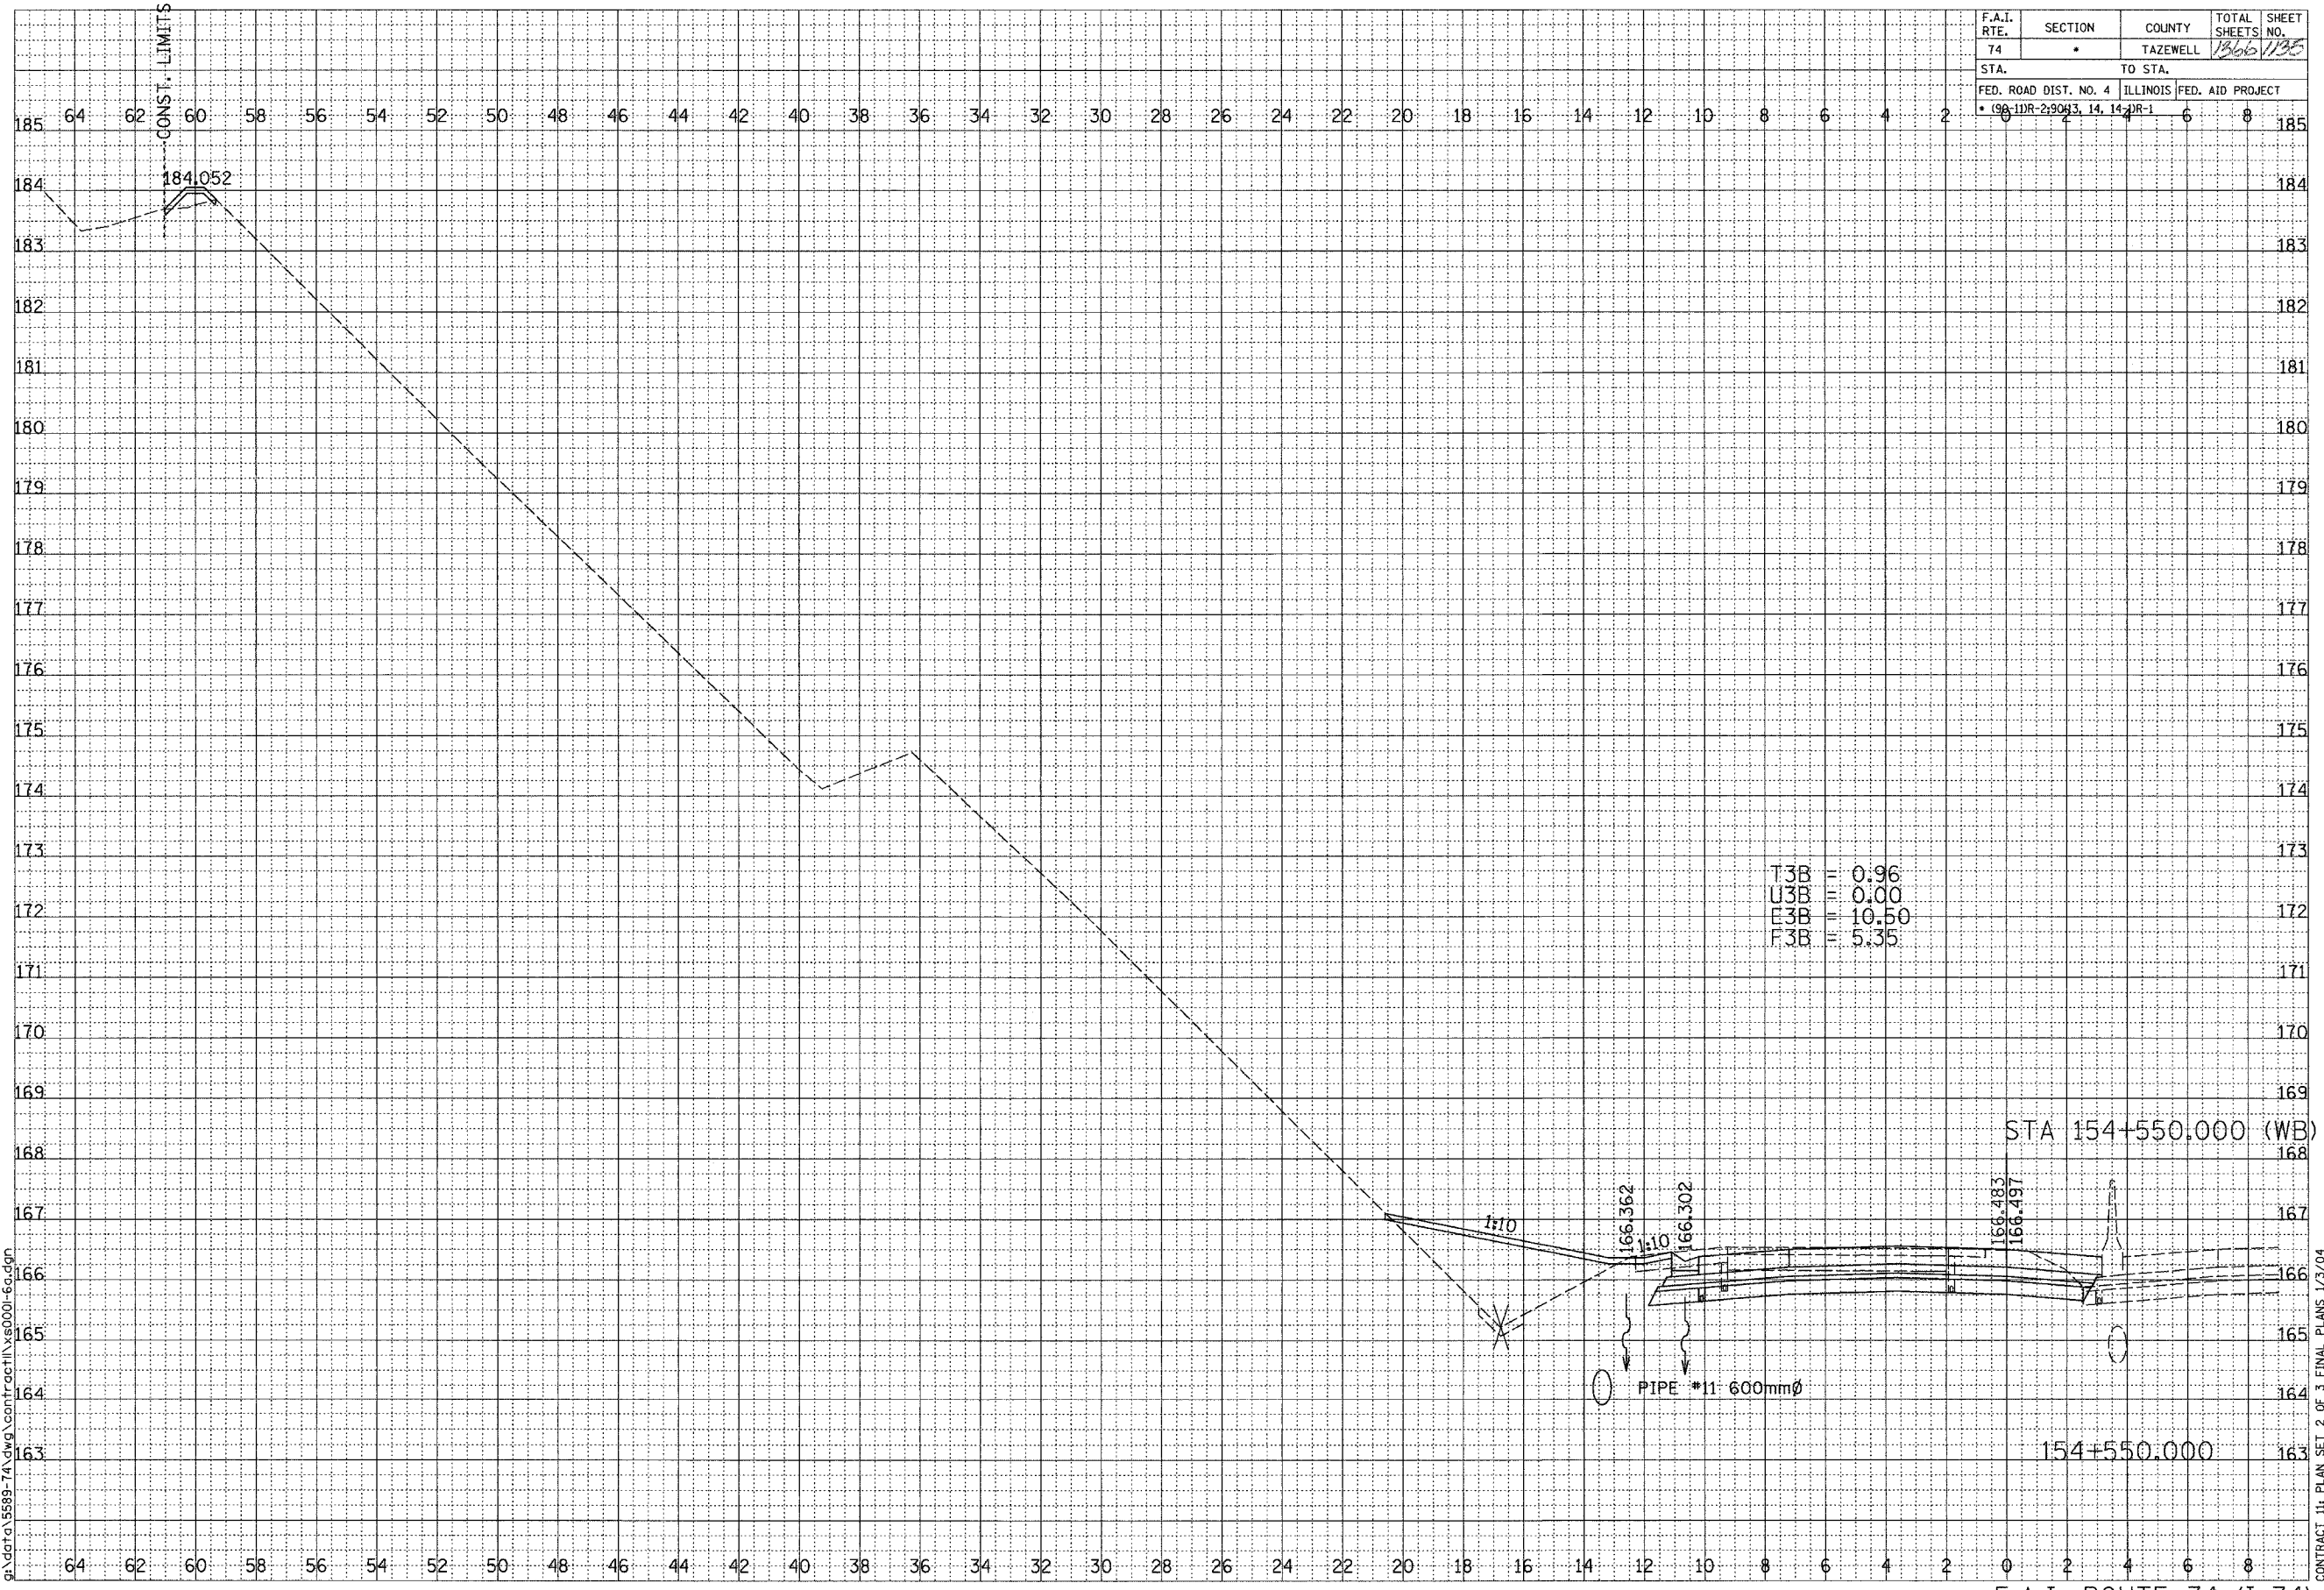

T3B = 0.96  
 U3B = 0.00  
 E3B = 10.50  
 F3B = 5.35

STA 154+550.00 (WB)

PIPE #11 600mmØ

154+550.000

F.A.I. ROUTE 74 (I-74)

SHEET 41 OF 67

FINAL SURVEY	NO.	DATE

ORIGINAL SURVEY	NO.	DATE



SCALE  
 H 1: 100  
 V 1: 50

01/07/2005 09:26:25 AM  
 G:\data\5889-74\dwg\contract\154000-6a.dwg

CONTRACT 11: PLAN SET 2 OF 3 FINAL PLANS 1/3/04