


F.A.I. RTE.	SECTION	COUNTY	TOTAL SHEETS	SHEET NO.
74		TAZEWELL	1366	138
STA.		TO STA.		
FED. ROAD DIST. NO. 4		ILLINOIS		FED. AID PROJECT
• 09-11R-23043, 14, 14, 14R-1				

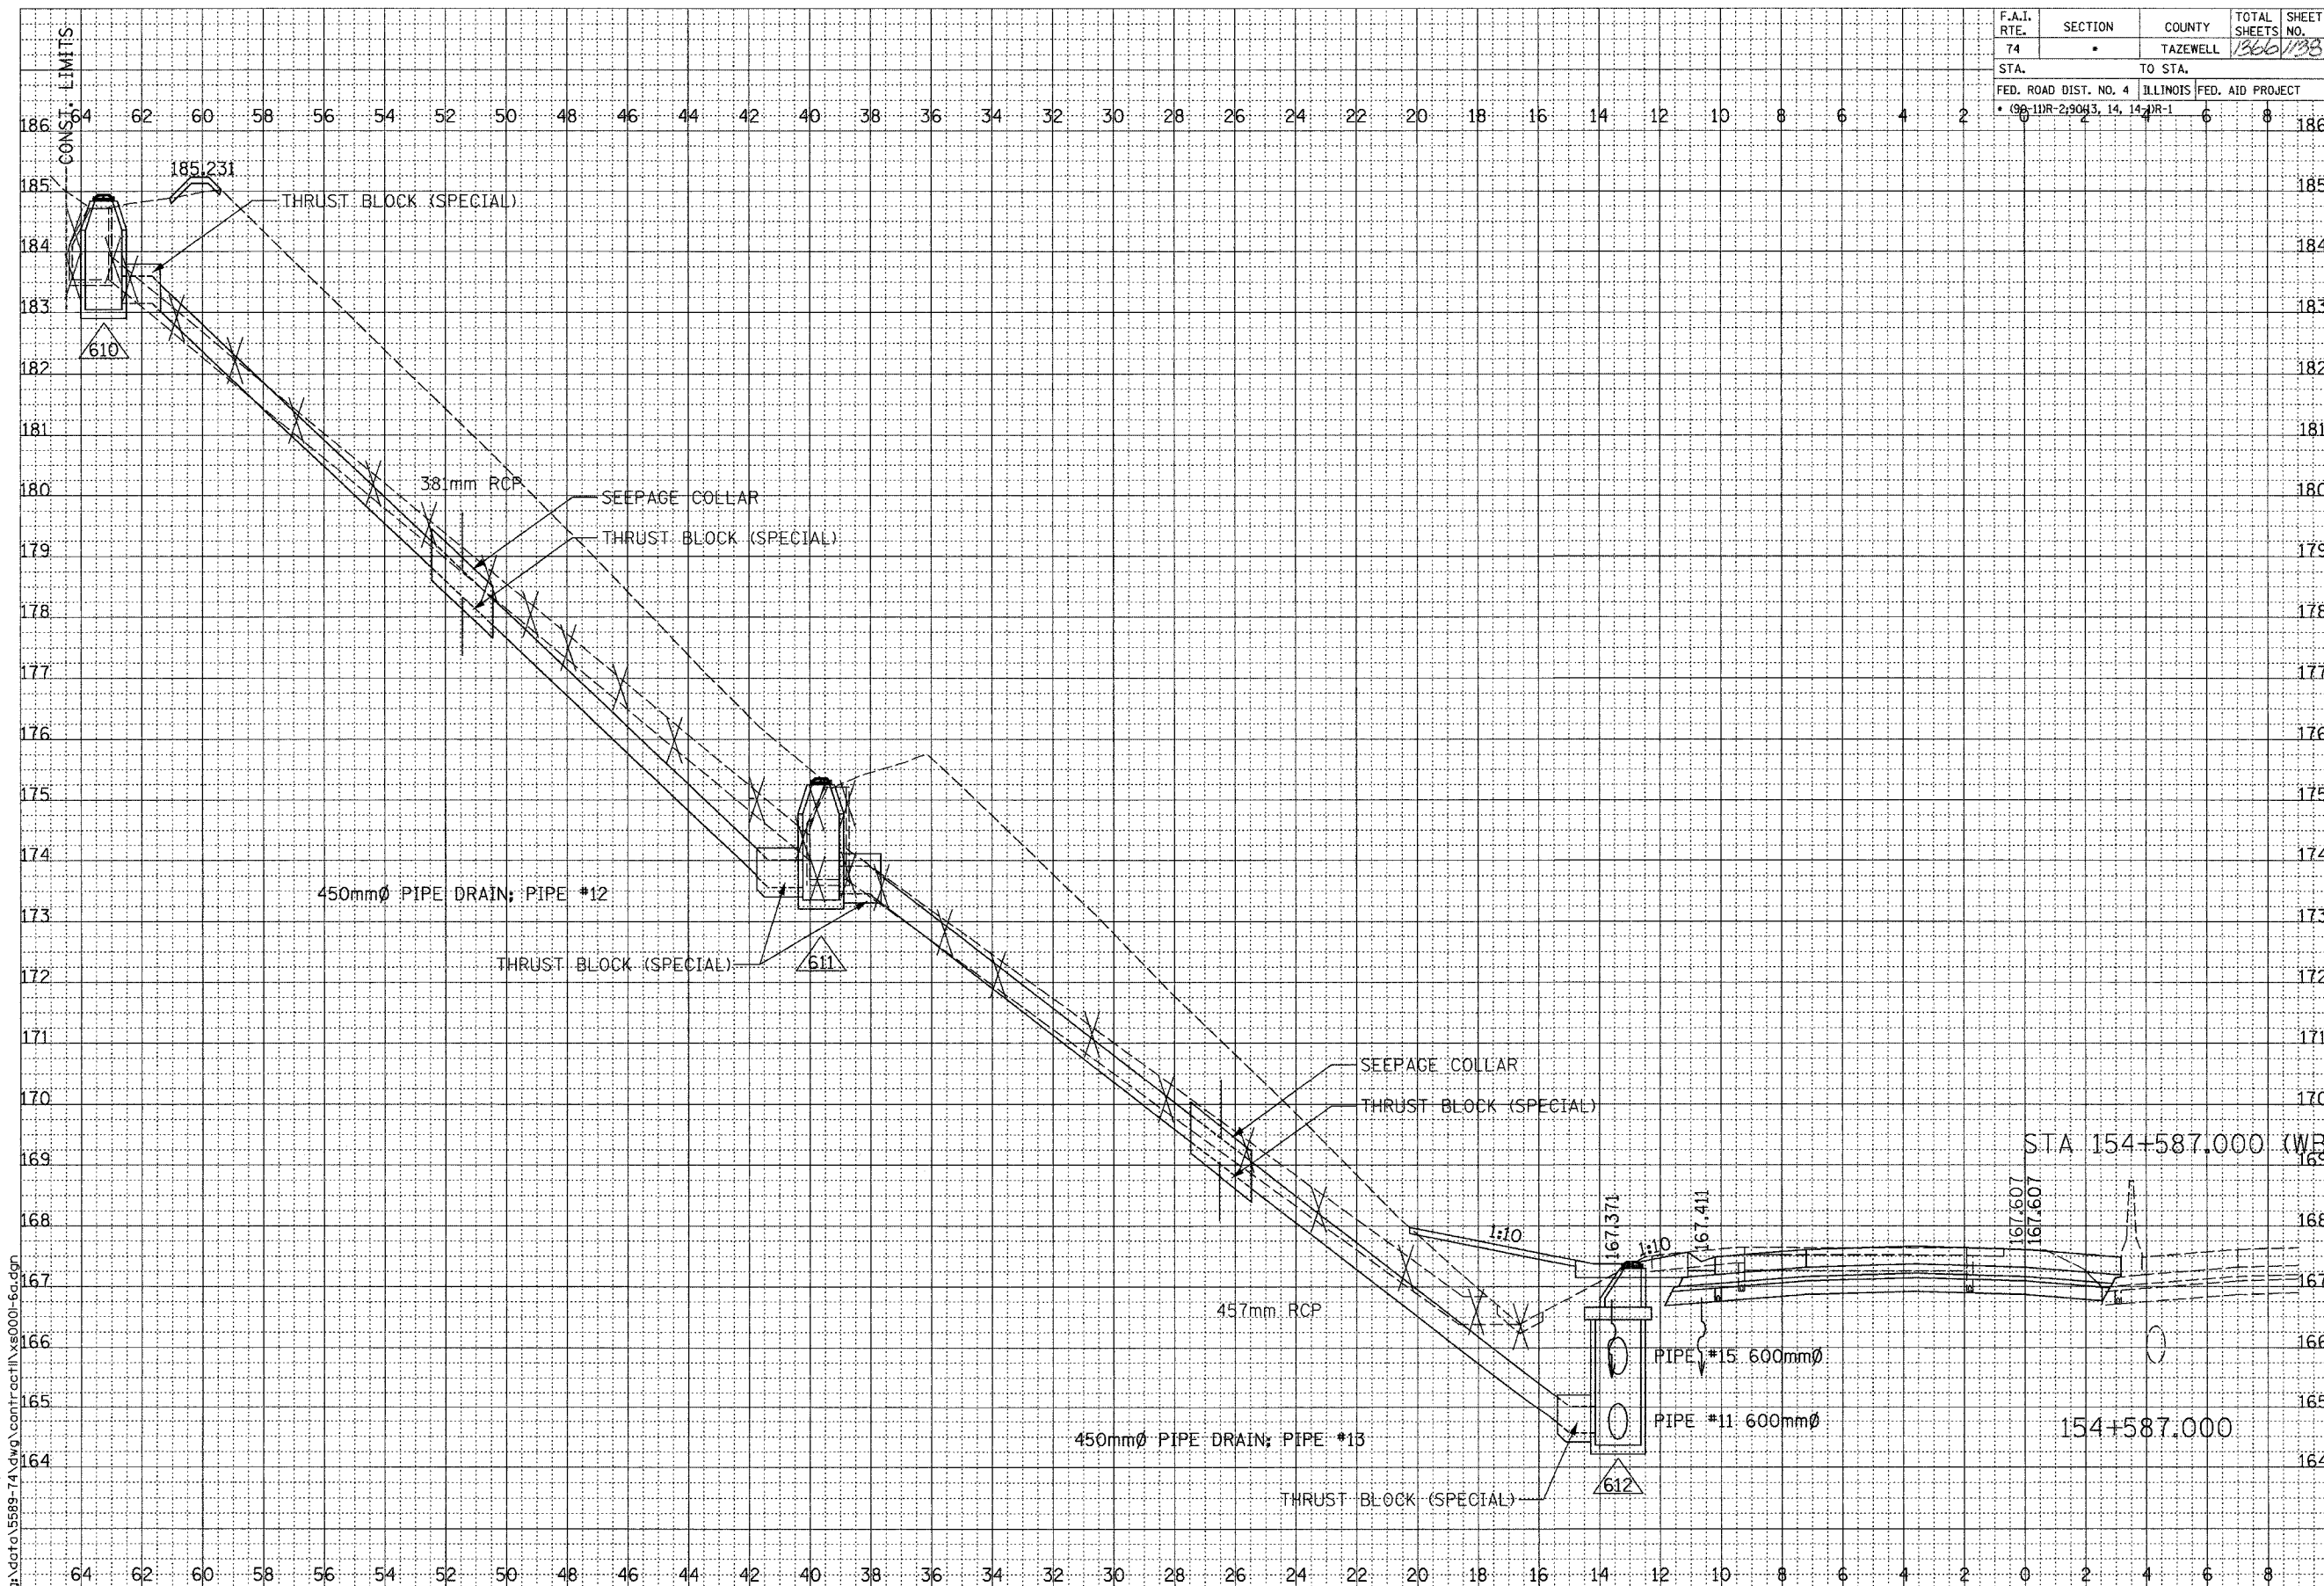

DATE	BY

DATE	BY



SCALE  
H 1: 100  
V 1: 50

01/07/2005 09:26:27 AM  
G:\data\5589-74\dwg\contract\11\vs0001-60.dgn

STA 154+587.000 (WB)

154+587.000

F.A.I. ROUTE 74 (I-74)

CONTRACT 11: PLAN SET 2 OF 3 FINAL PLANS 1/3/04