


F.A.I. RTE.	SECTION	COUNTY	TOTAL SHEETS	SHEET NO.
74	*	TAZEWELL	1966	144
STA.		TO STA.		
FED. ROAD DIST. NO. 4	ILLINOIS	FED. AID PROJECT		
* 06-110R-21063.14.14	1R-1	6	8	190

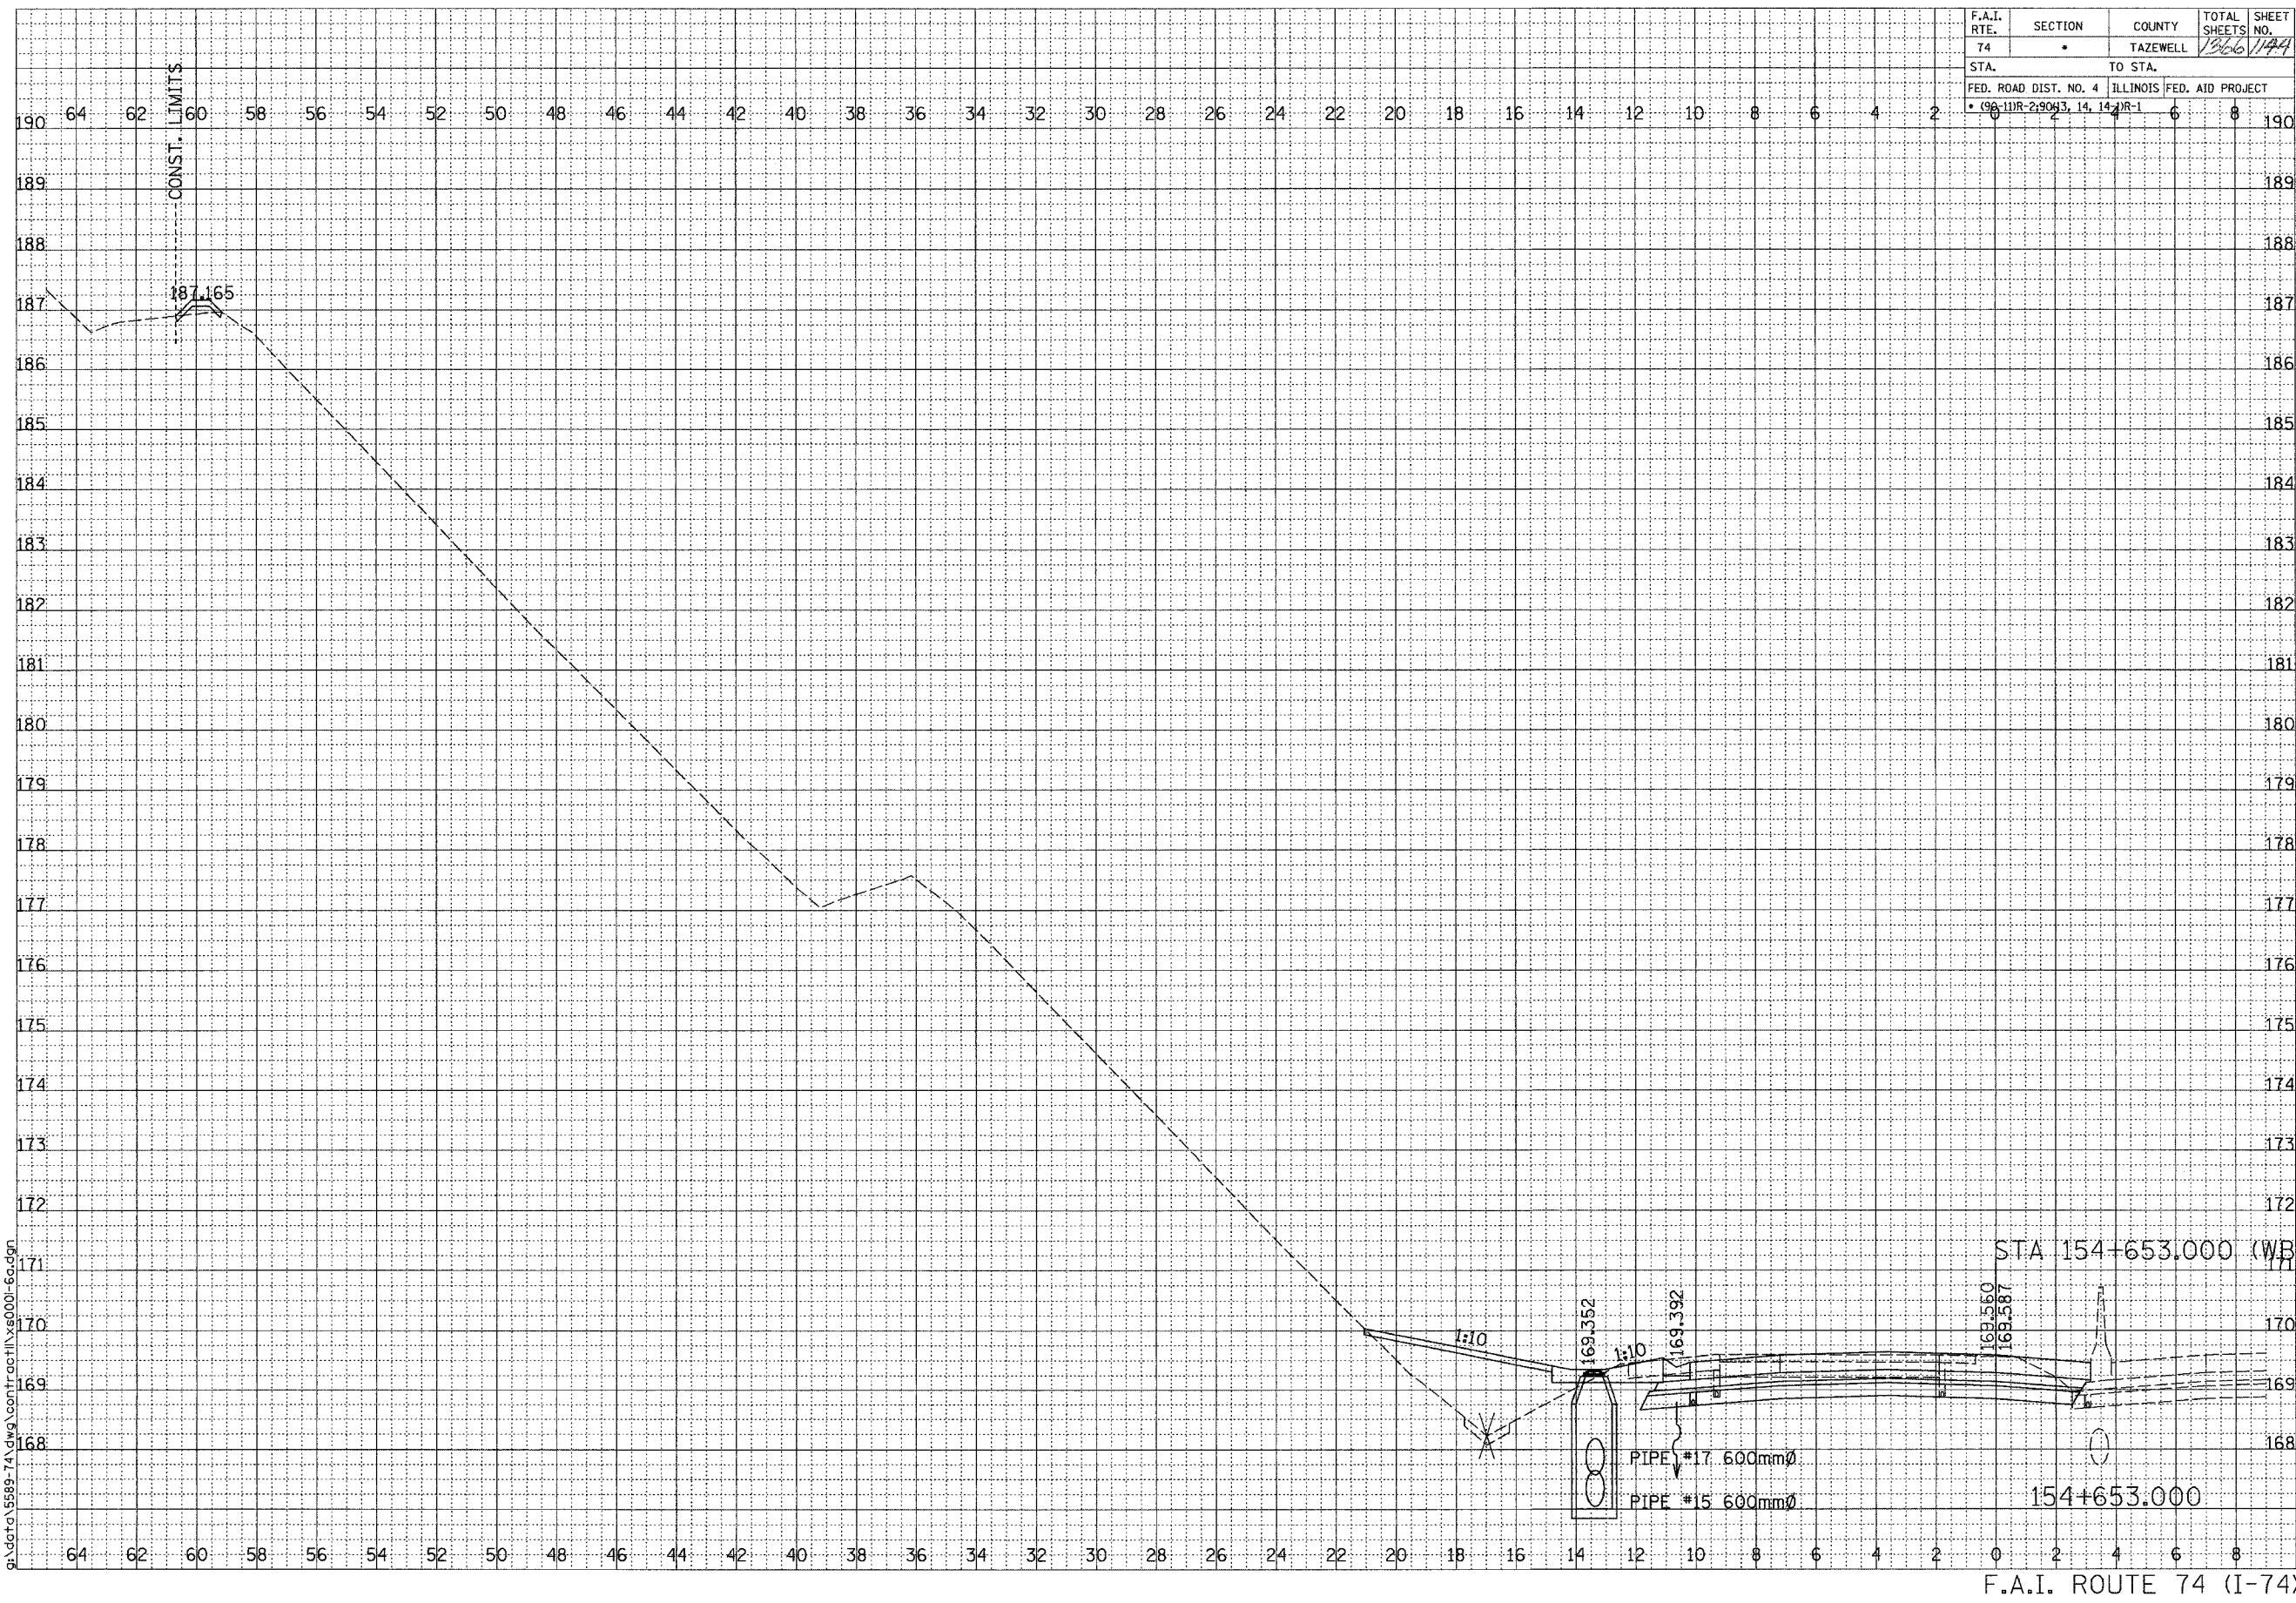

CONTRACT 11: PLAN SET 2 OF 3 FINAL PLANS 1/27/04

F.A.I. ROUTE 74 (I-74)

NO.	AREAS CHECKED	DATE
NO.	FINAL SURVEY NOTE BOOK	DATE
	SURVEYED	BY
	PLOTTED	
	TEMPLATE	

NO.	AREAS CHECKED	DATE
NO.	ORIGINAL SURVEY NOTE BOOK	DATE
	SURVEYED	BY
	PLOTTED	
	TEMPLATE	



SCALE
H 1: 100
V 1: 50

01/07/2005 09:26:29 AM

G:\data\5889-74\dwg\confr\001-6a.dgn