



F.A.I. RTE.	SECTION	COUNTY	TOTAL SHEETS	SHEET NO.
74	*	TAZEWELL	1366	140
STA.		TO STA.		
FED. ROAD DIST. NO. 4		ILLINOIS	FED. AID PROJECT	
* 09-11R-23043.14.14R-1				

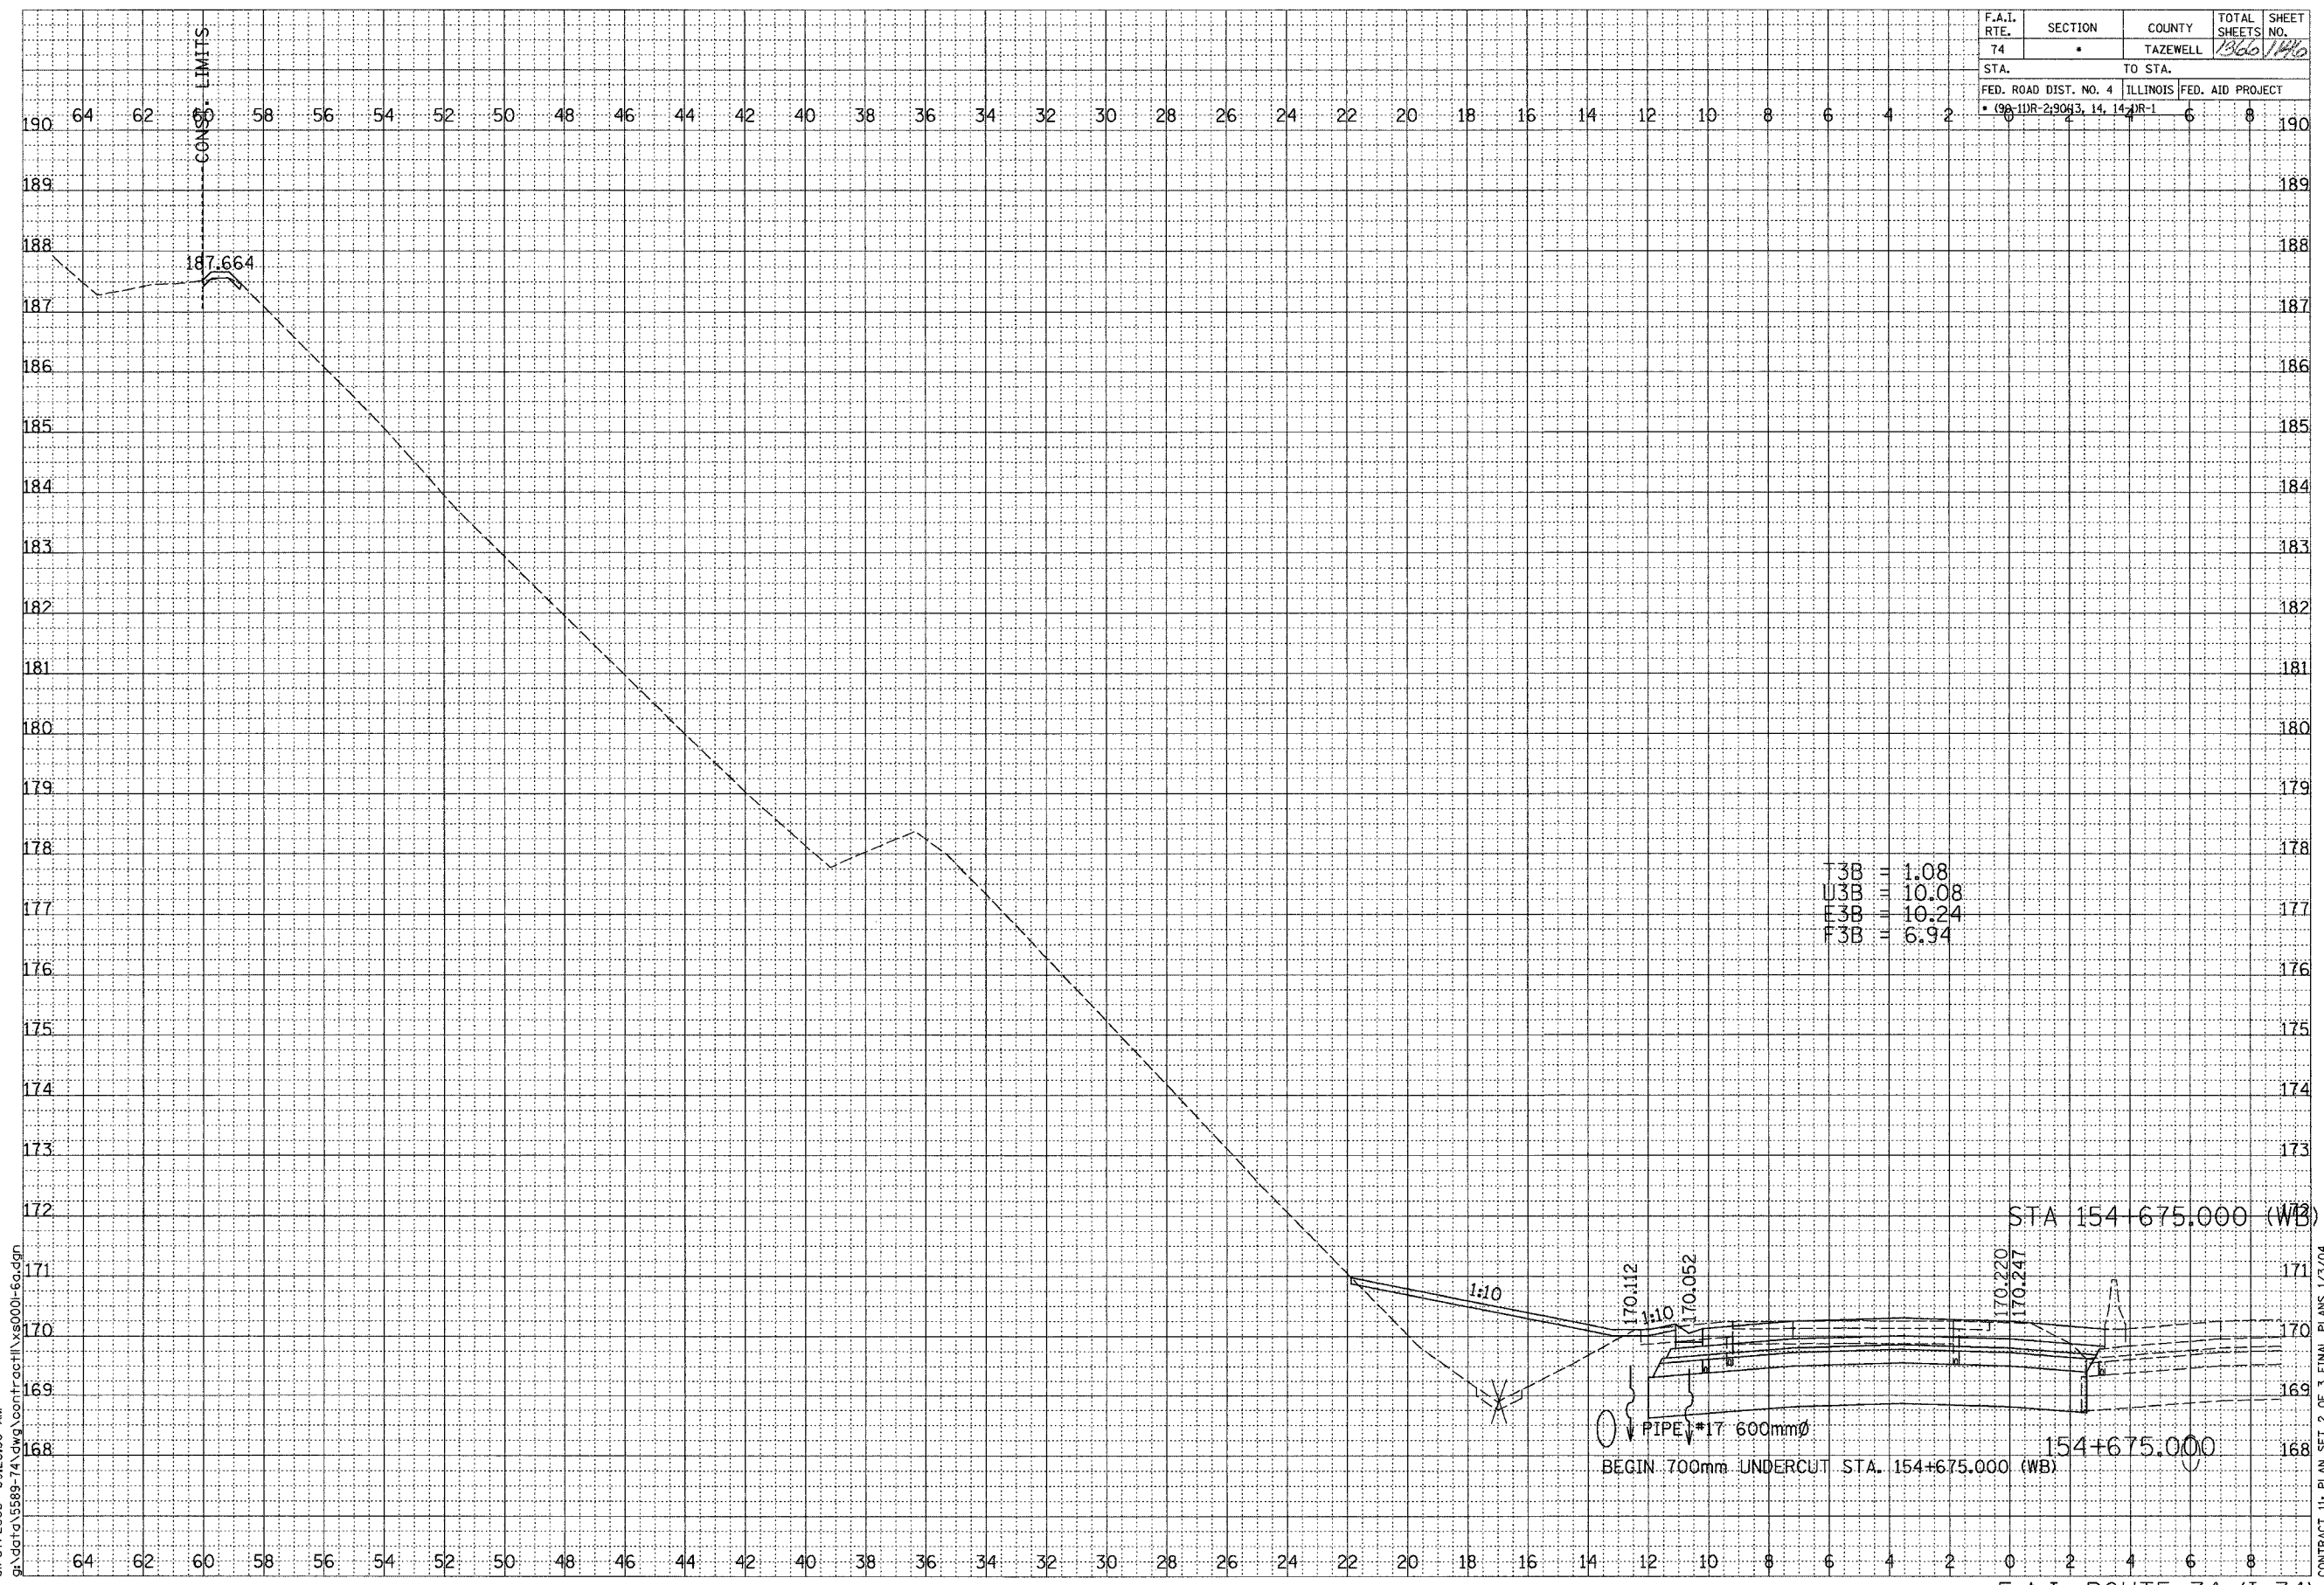

T3B = 1.08
 U3B = 10.08
 F3B = 10.24
 P3B = 6.94

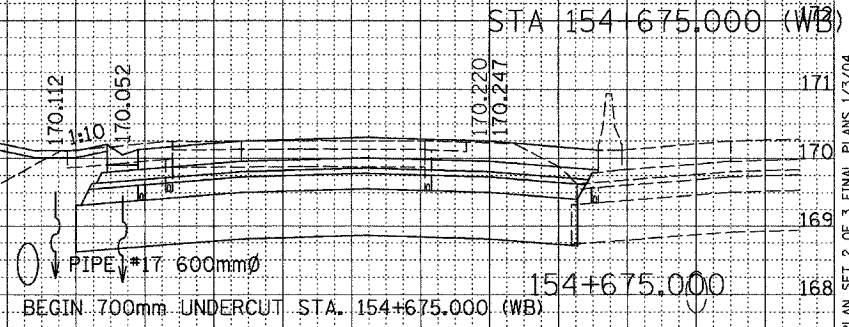

FINAL SURVEY	BY	DATE
SURVEY		
PLOTTED		
TEMPLATE		
NOTE BOOK		
AREAS CHECKED		
NO.		

ORIGINAL SURVEY	BY	DATE
SURVEY		
PLOTTED		
TEMPLATE		
NOTE BOOK		
AREAS CHECKED		
NO.		



SCALE
 H 1: 100
 V 1: 50

01/07/2005 09:26:30 AM
 g:\data\5889-74\dwg\con\trac\11\vs000-ea.dgn

CONTRACT 11: PLAN SET 2 OF 3 FINAL PLANS 1/3/04