


F.A.I. RTE.	SECTION	COUNTY	TOTAL SHEETS	SHEET NO.
74	.	TAZEWELL	1366	1147
STA.		TO STA.		
FED. ROAD DIST. NO. 4		ILLINOIS	FED. AID PROJECT	
• 198-11R-2-9093, 14, 14-1R-1				

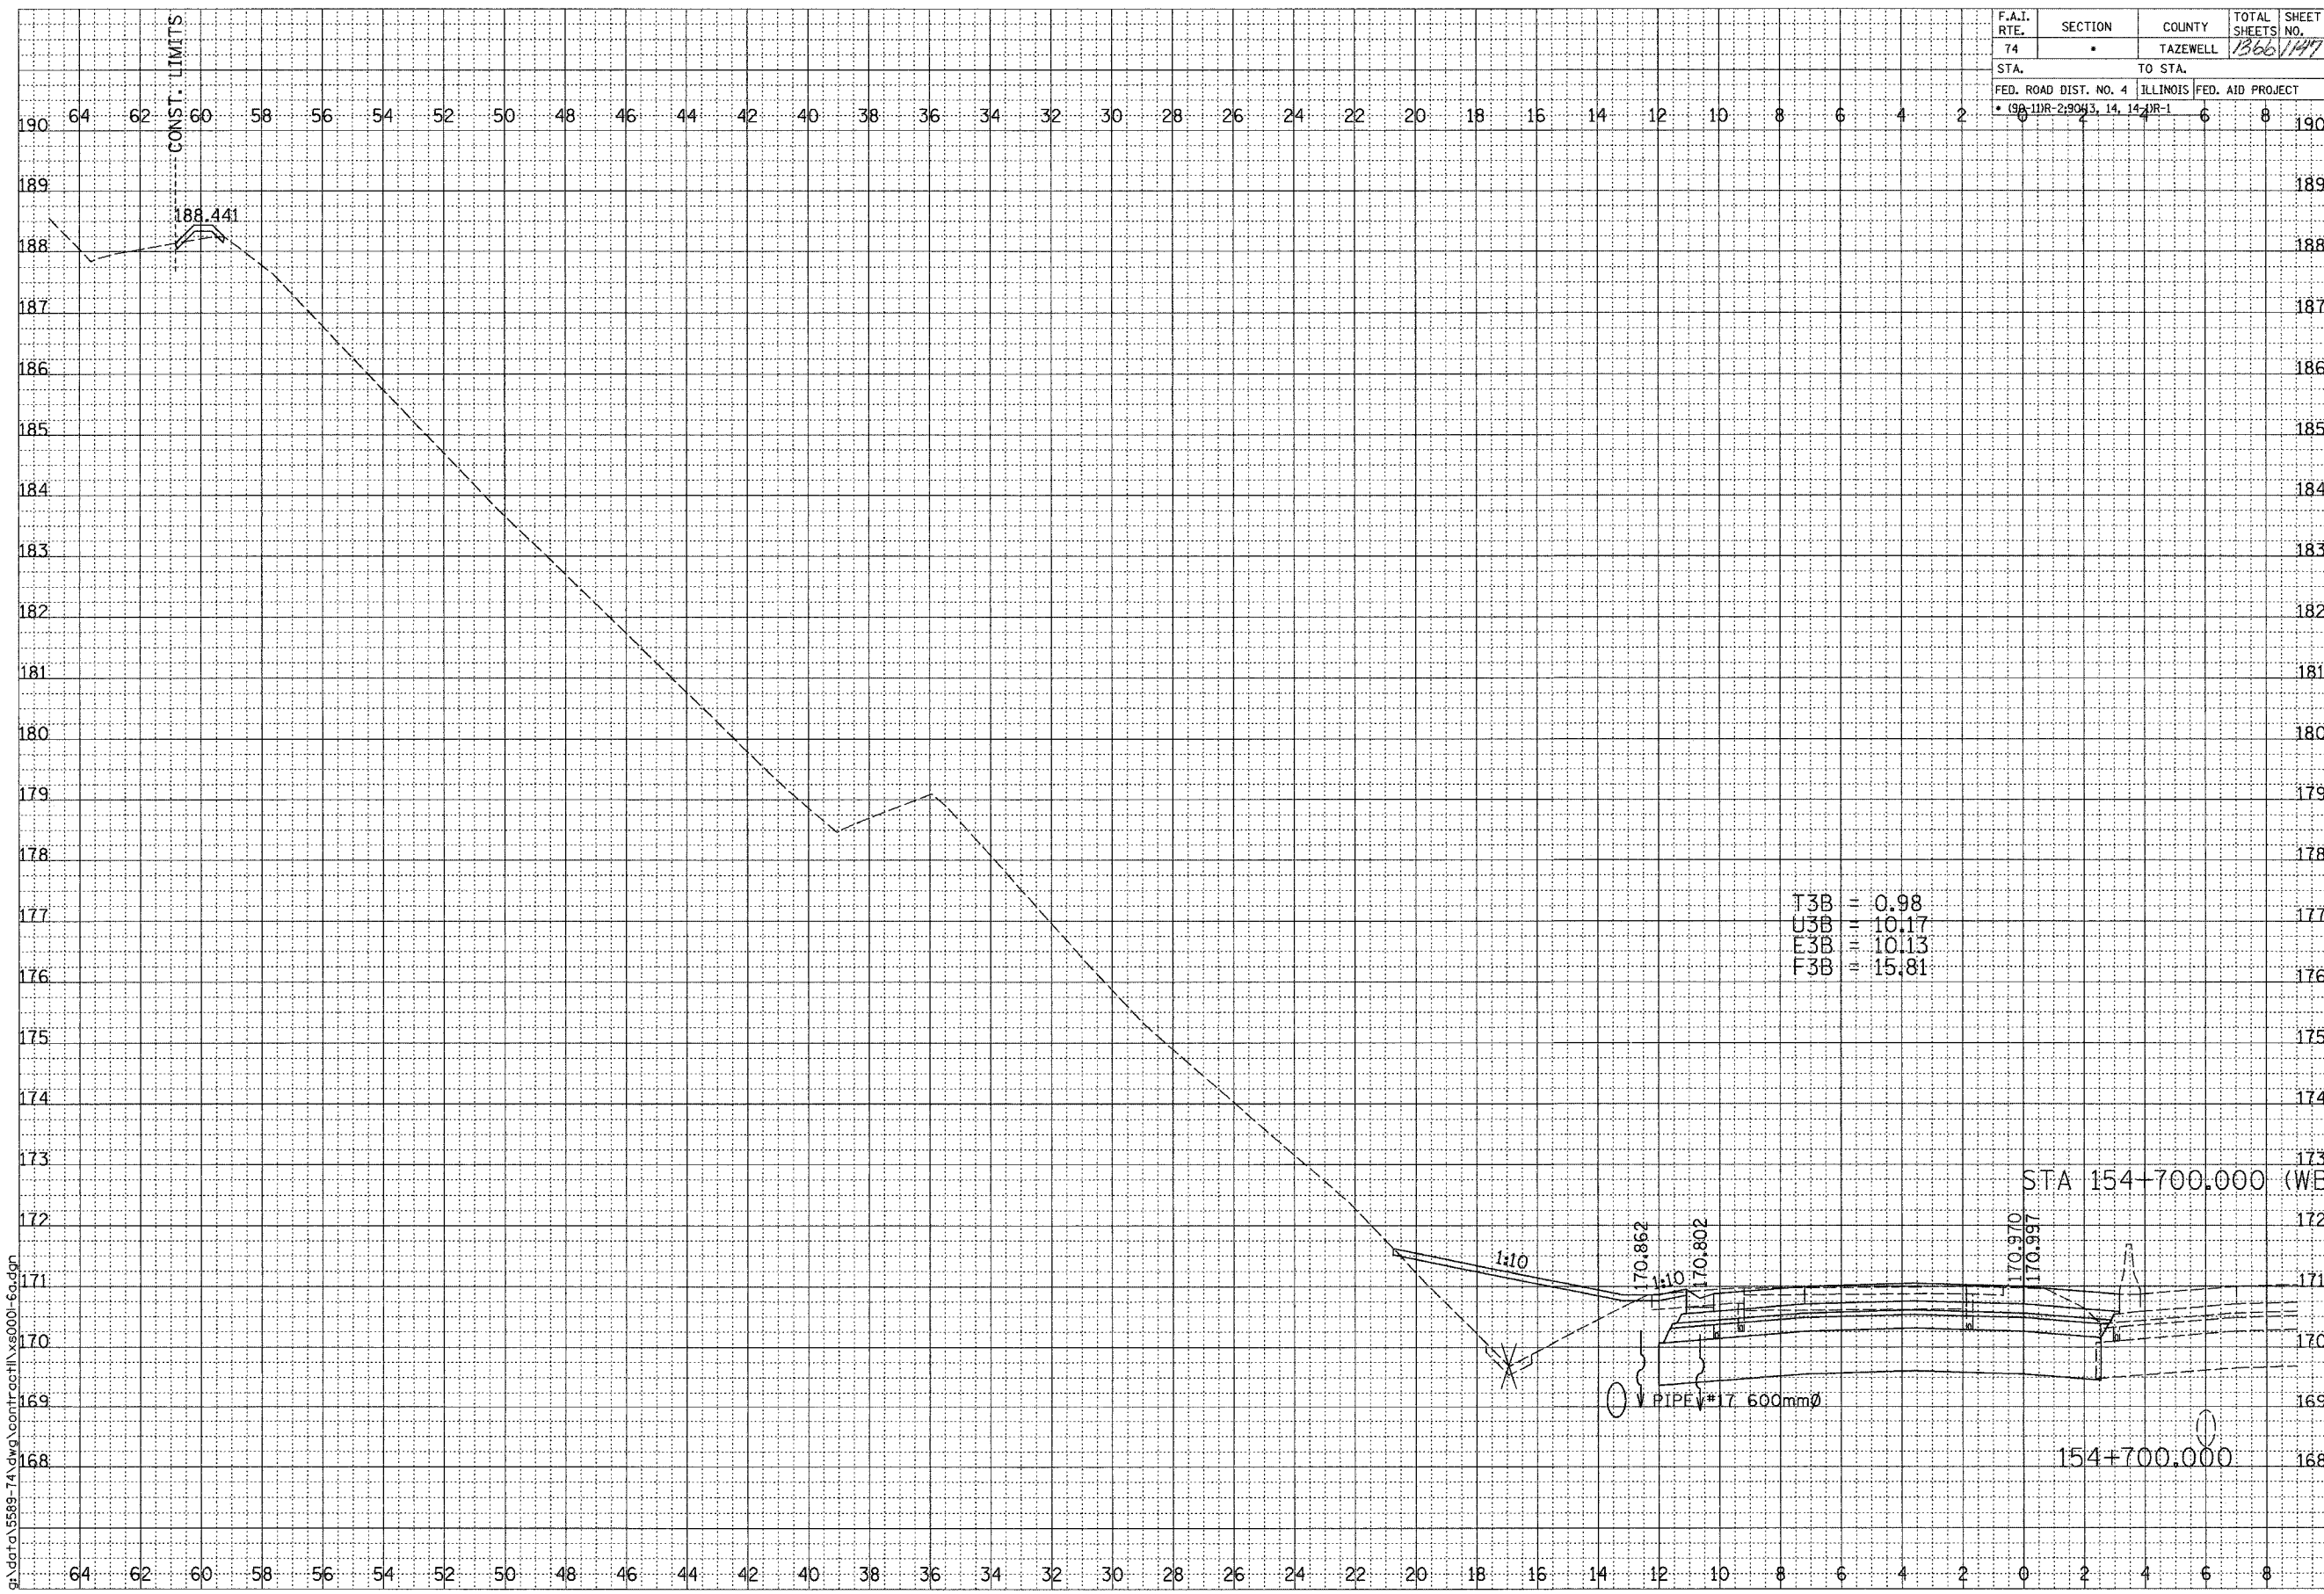

T3B	=	0.98
U3B	=	10.17
E3B	=	10.13
F3B	=	15.81



FINAL SURVEY	SURVEYED	DATE
CORRECTED	BY	
NOTE BOOK		
AREAS		
CHECKED		

ORIGINAL SURVEY	SURVEYED	DATE
CORRECTED	BY	
NOTE BOOK		
AREAS		
CHECKED		

SCALE
H 1: 100
V 1: 50

01/07/2005 09:26:31 AM
G:\data\5589-74\dwg\cont\cont\154-60.dwg

F.A.I. ROUTE 74 (I-74)

SHEET 53 OF 67

CONTRACT 11: PLAN SET 2 OF 3 FINAL PLANS 1/3/04

\\wg\contract\11\154-60.dwg 01/07/2005 09:26:31 AM