


F.A.I. RTE.	SECTION	COUNTY	TOTAL SHEETS	SHEET NO.
74	.	TAZEWELL	1366	1133
STA.		TO STA.		
FED. ROAD DIST. NO. 4		ILLINOIS FED. AID PROJECT		
* (98-11R-2) 903, 14, 14, 14		R-1		



T3B	=	1.10
U3B	=	0.00
F3B	=	9.83
F3B	=	7.35

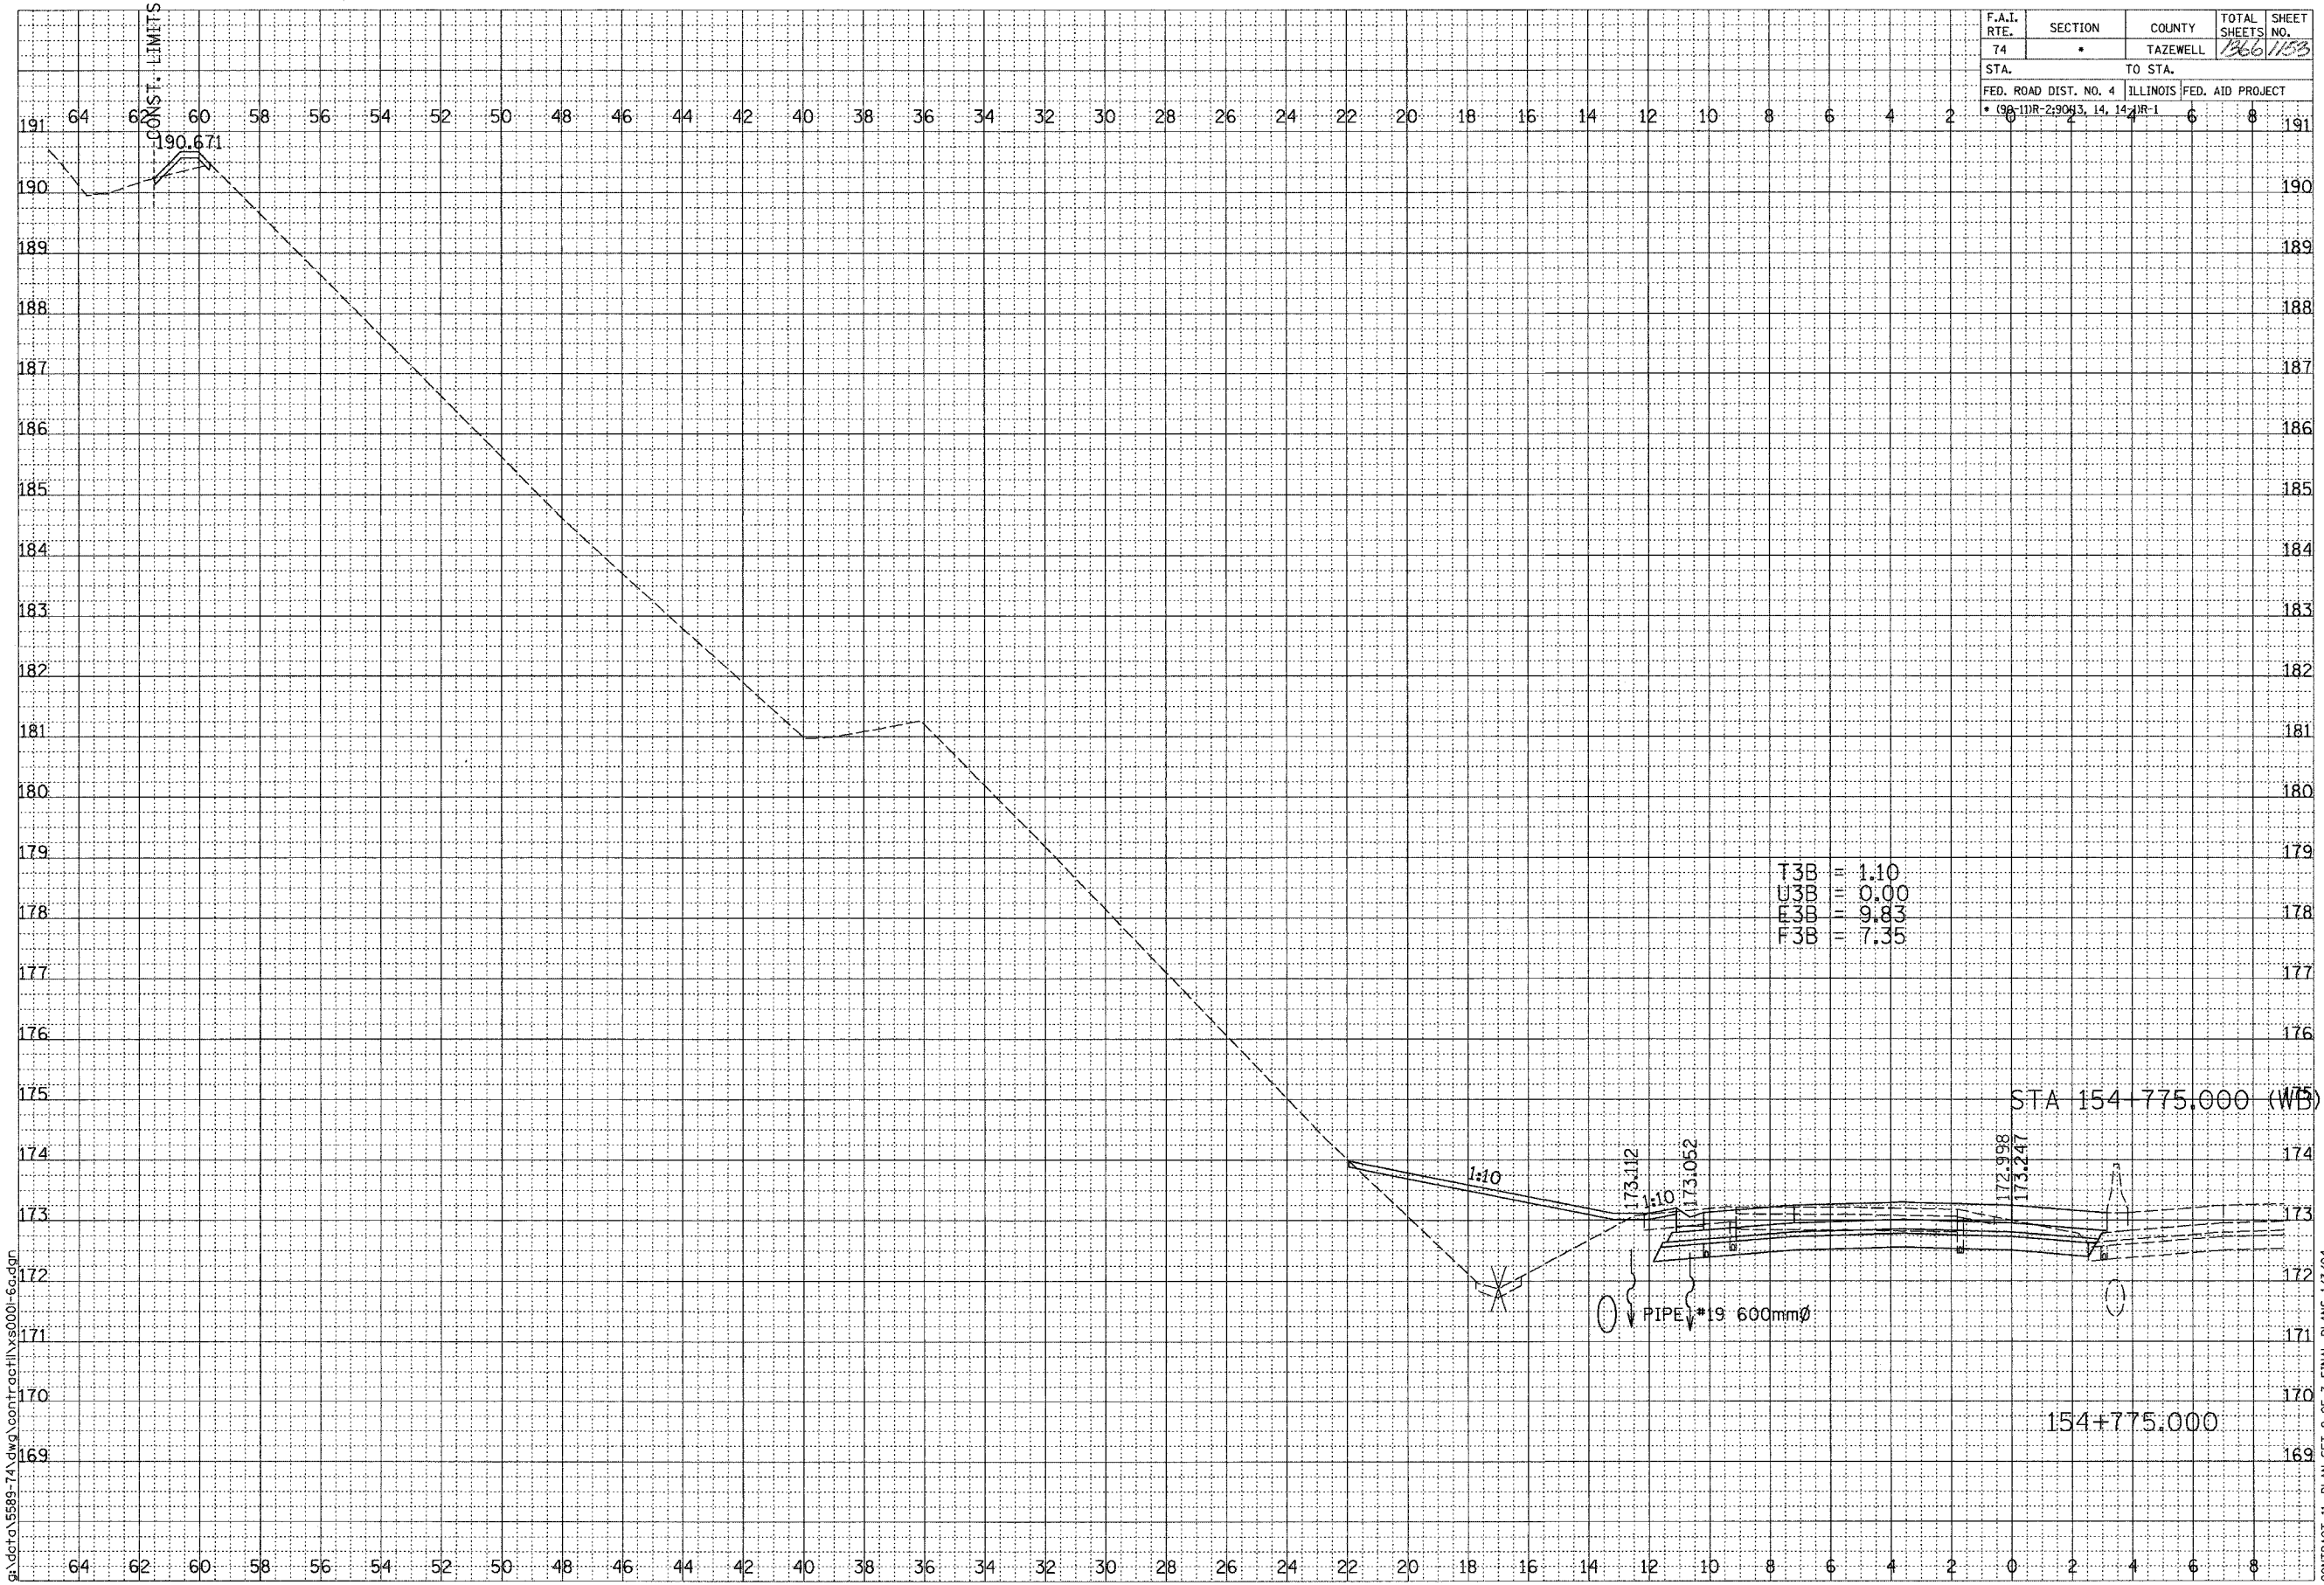

FINAL SURVEYED	BY	DATE
NOTED		
AREA CHECKED		

ORIGINAL SURVEYED	BY	DATE
NOTED		
AREA CHECKED		

SCALE
H 1: 100
V 1: 50

01/07/2005 09:26:33 AM
g:\data\5589-74\dwg\contract\1133\001-60.dwg

F.A.I. ROUTE 74 (I-74)

SHEET 59 OF 67

CONTRACT 11: PLAN SET 2 OF 3 FINAL PLANS 1/3/04

\\nascent\c11\1133\001-60.dwg 01/07/2005 09:26:33 AM