
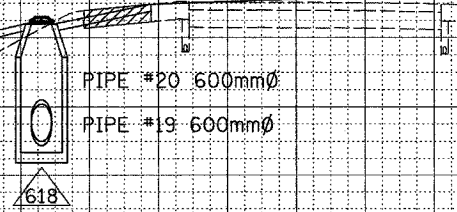


F.A.I. RTE.	SECTION	COUNTY	TOTAL SHEETS	SHEET NO.
74	*	TAZEWELL	1366	1154
STA.		TO STA.		
FED. ROAD DIST. NO. 4		ILLINOIS	FED. AID PROJECT	
* 0+000-2+904.3		14	14R-1	

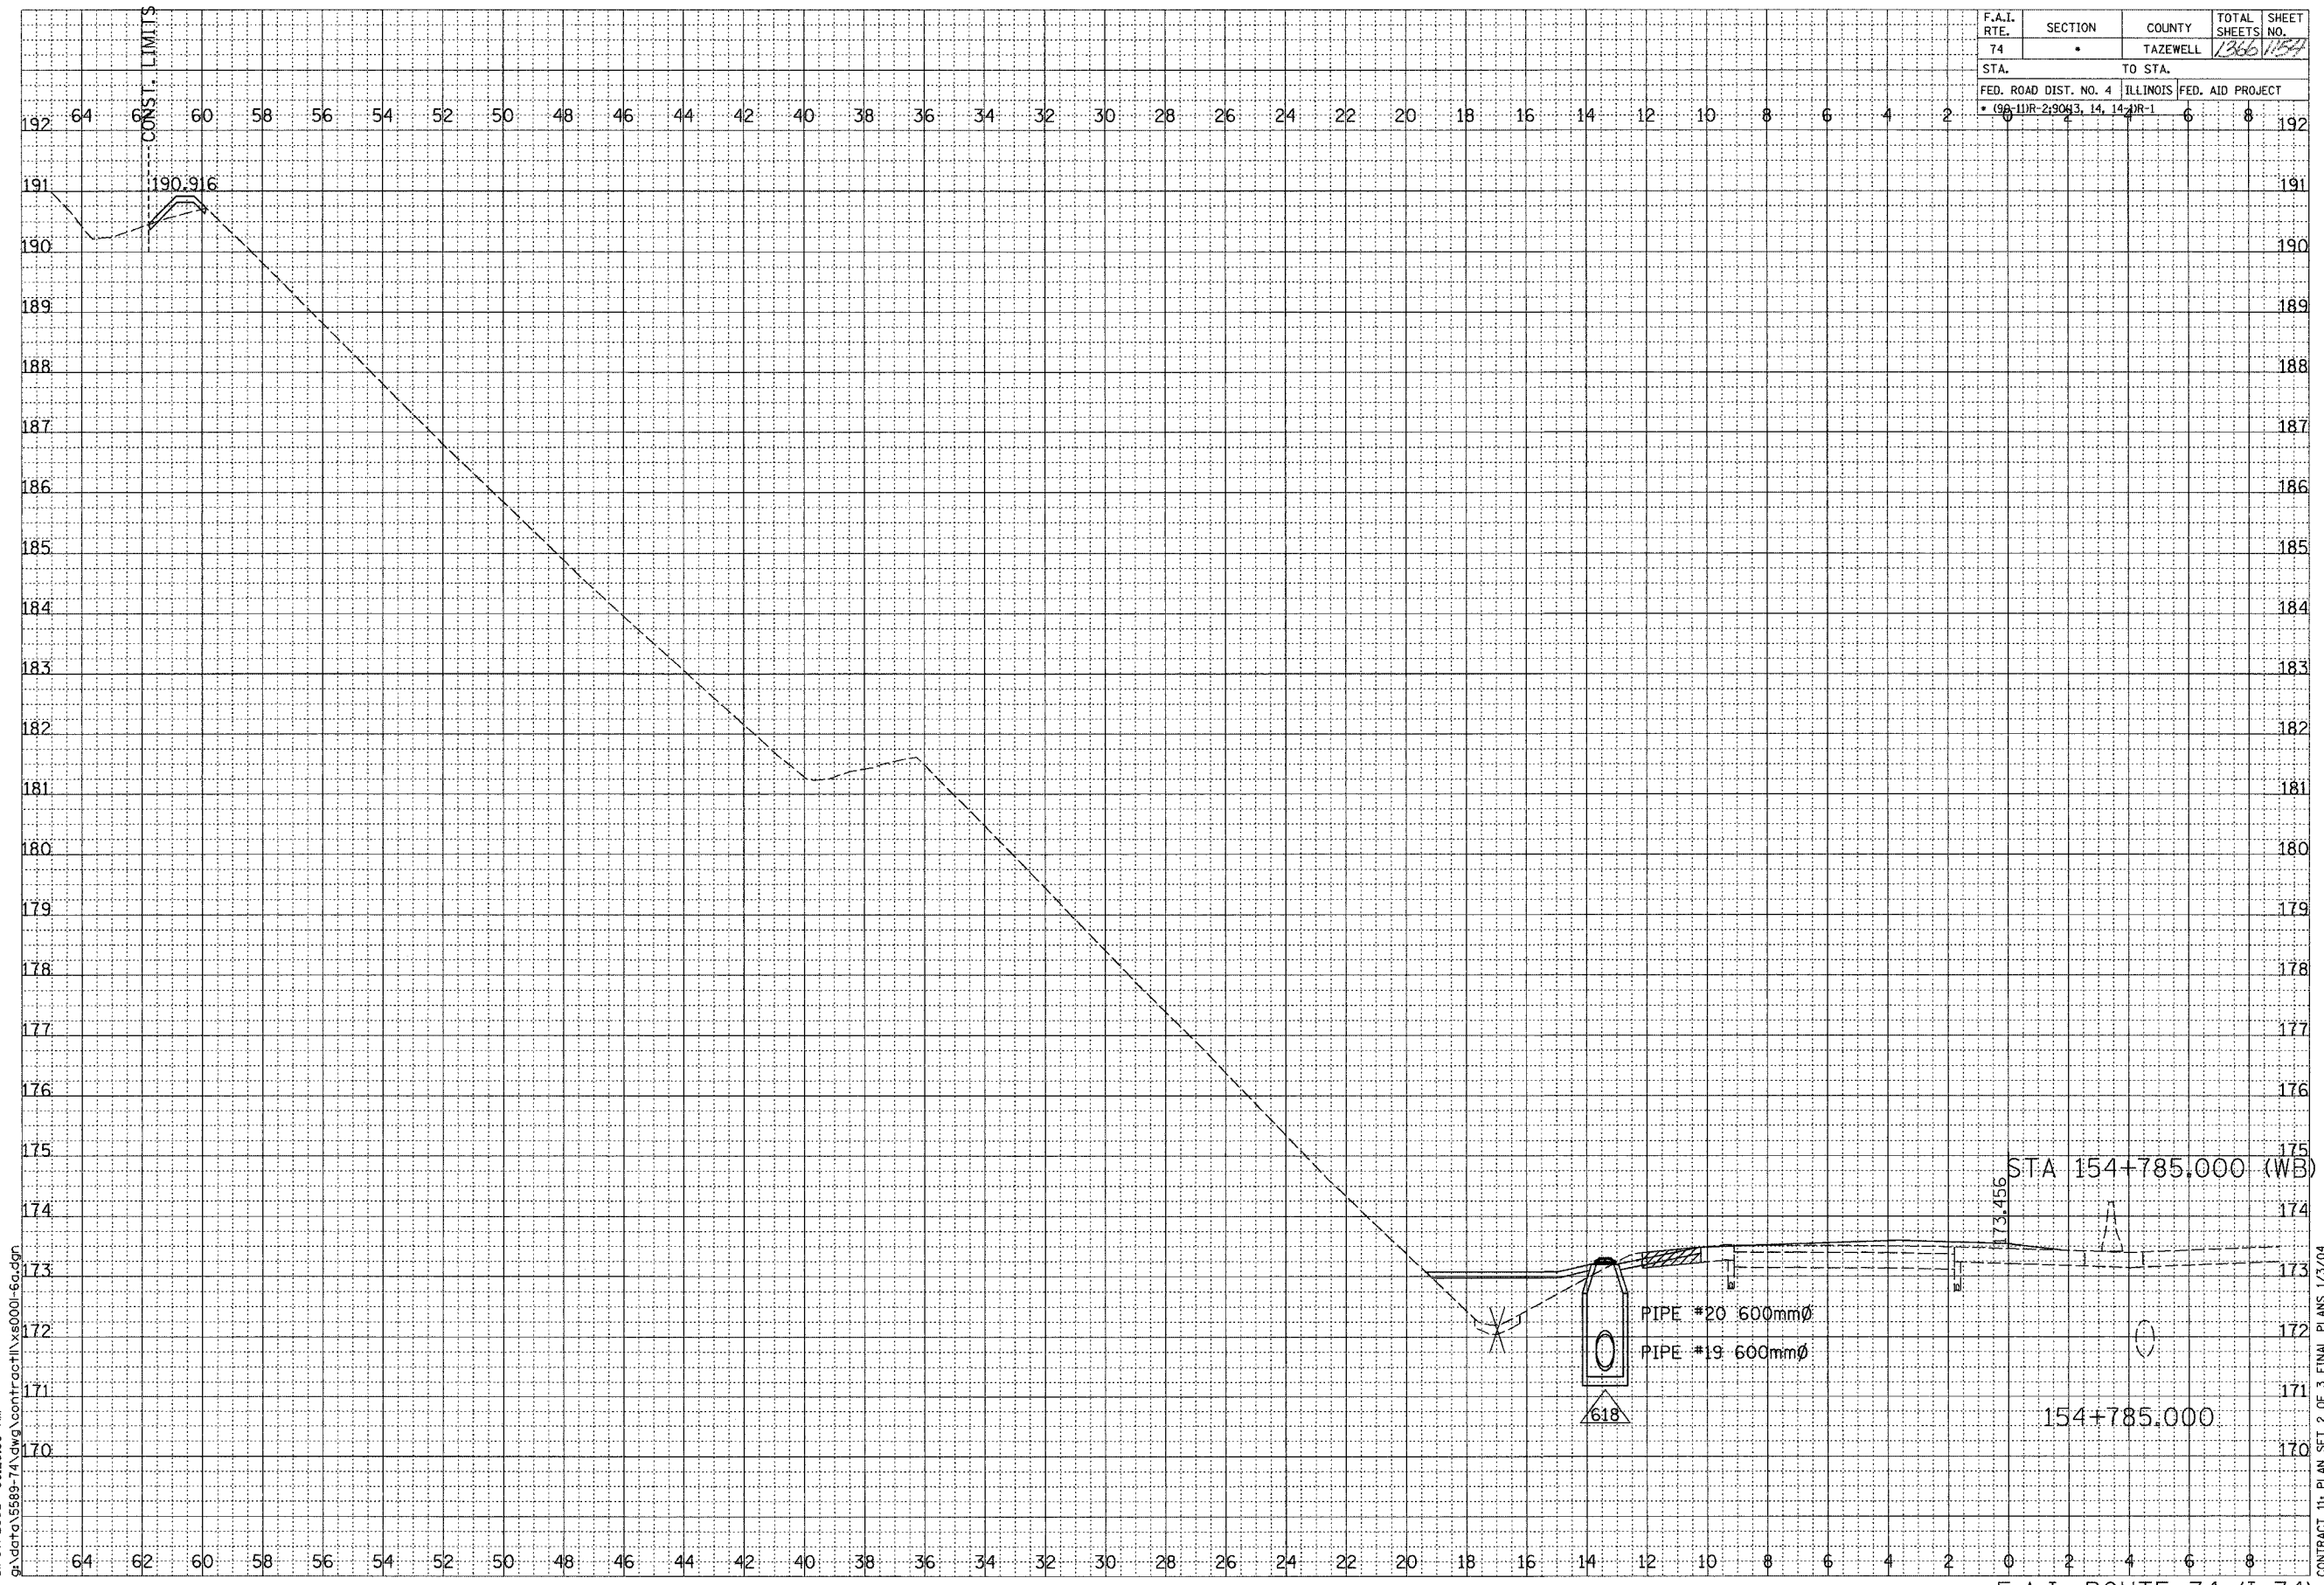

STA 154+785.000 (WB)

154+785.000

F.A.I. ROUTE 74 (I-74)

SHEET 60 OF 67

CONTRACT 11: PLAN SET 2 OF 3 FINAL PLANS 1/3/04

\\wg\comernet\1\work\1-b\91\07\2005\08\26\35.dwg

FINAL SURVEY NOTE BOOK NO.	SURVEYED PLOTTED TEMPLATE AREAS CHECKED	BY	DATE

ORIGINAL SURVEY NOTE BOOK NO.	SURVEYED PLOTTED TEMPLATE AREAS CHECKED	BY	DATE



SCALE
H 1: 100
V 1: 50

01/07/2005 09:26:33 AM
g:\data\5889-74\dwg\contract\11\0001-b.dwg