


F.A.I. RTE.	SECTION	COUNTY	TOTAL SHEETS	SHEET NO.
74	*	TAZEWELL	1366	1155
STA.		TO STA.		
FED. ROAD DIST. NO. 4		ILLINOIS	FED. AID PROJECT	
* 98-11R-23043.14.14		IR-1		

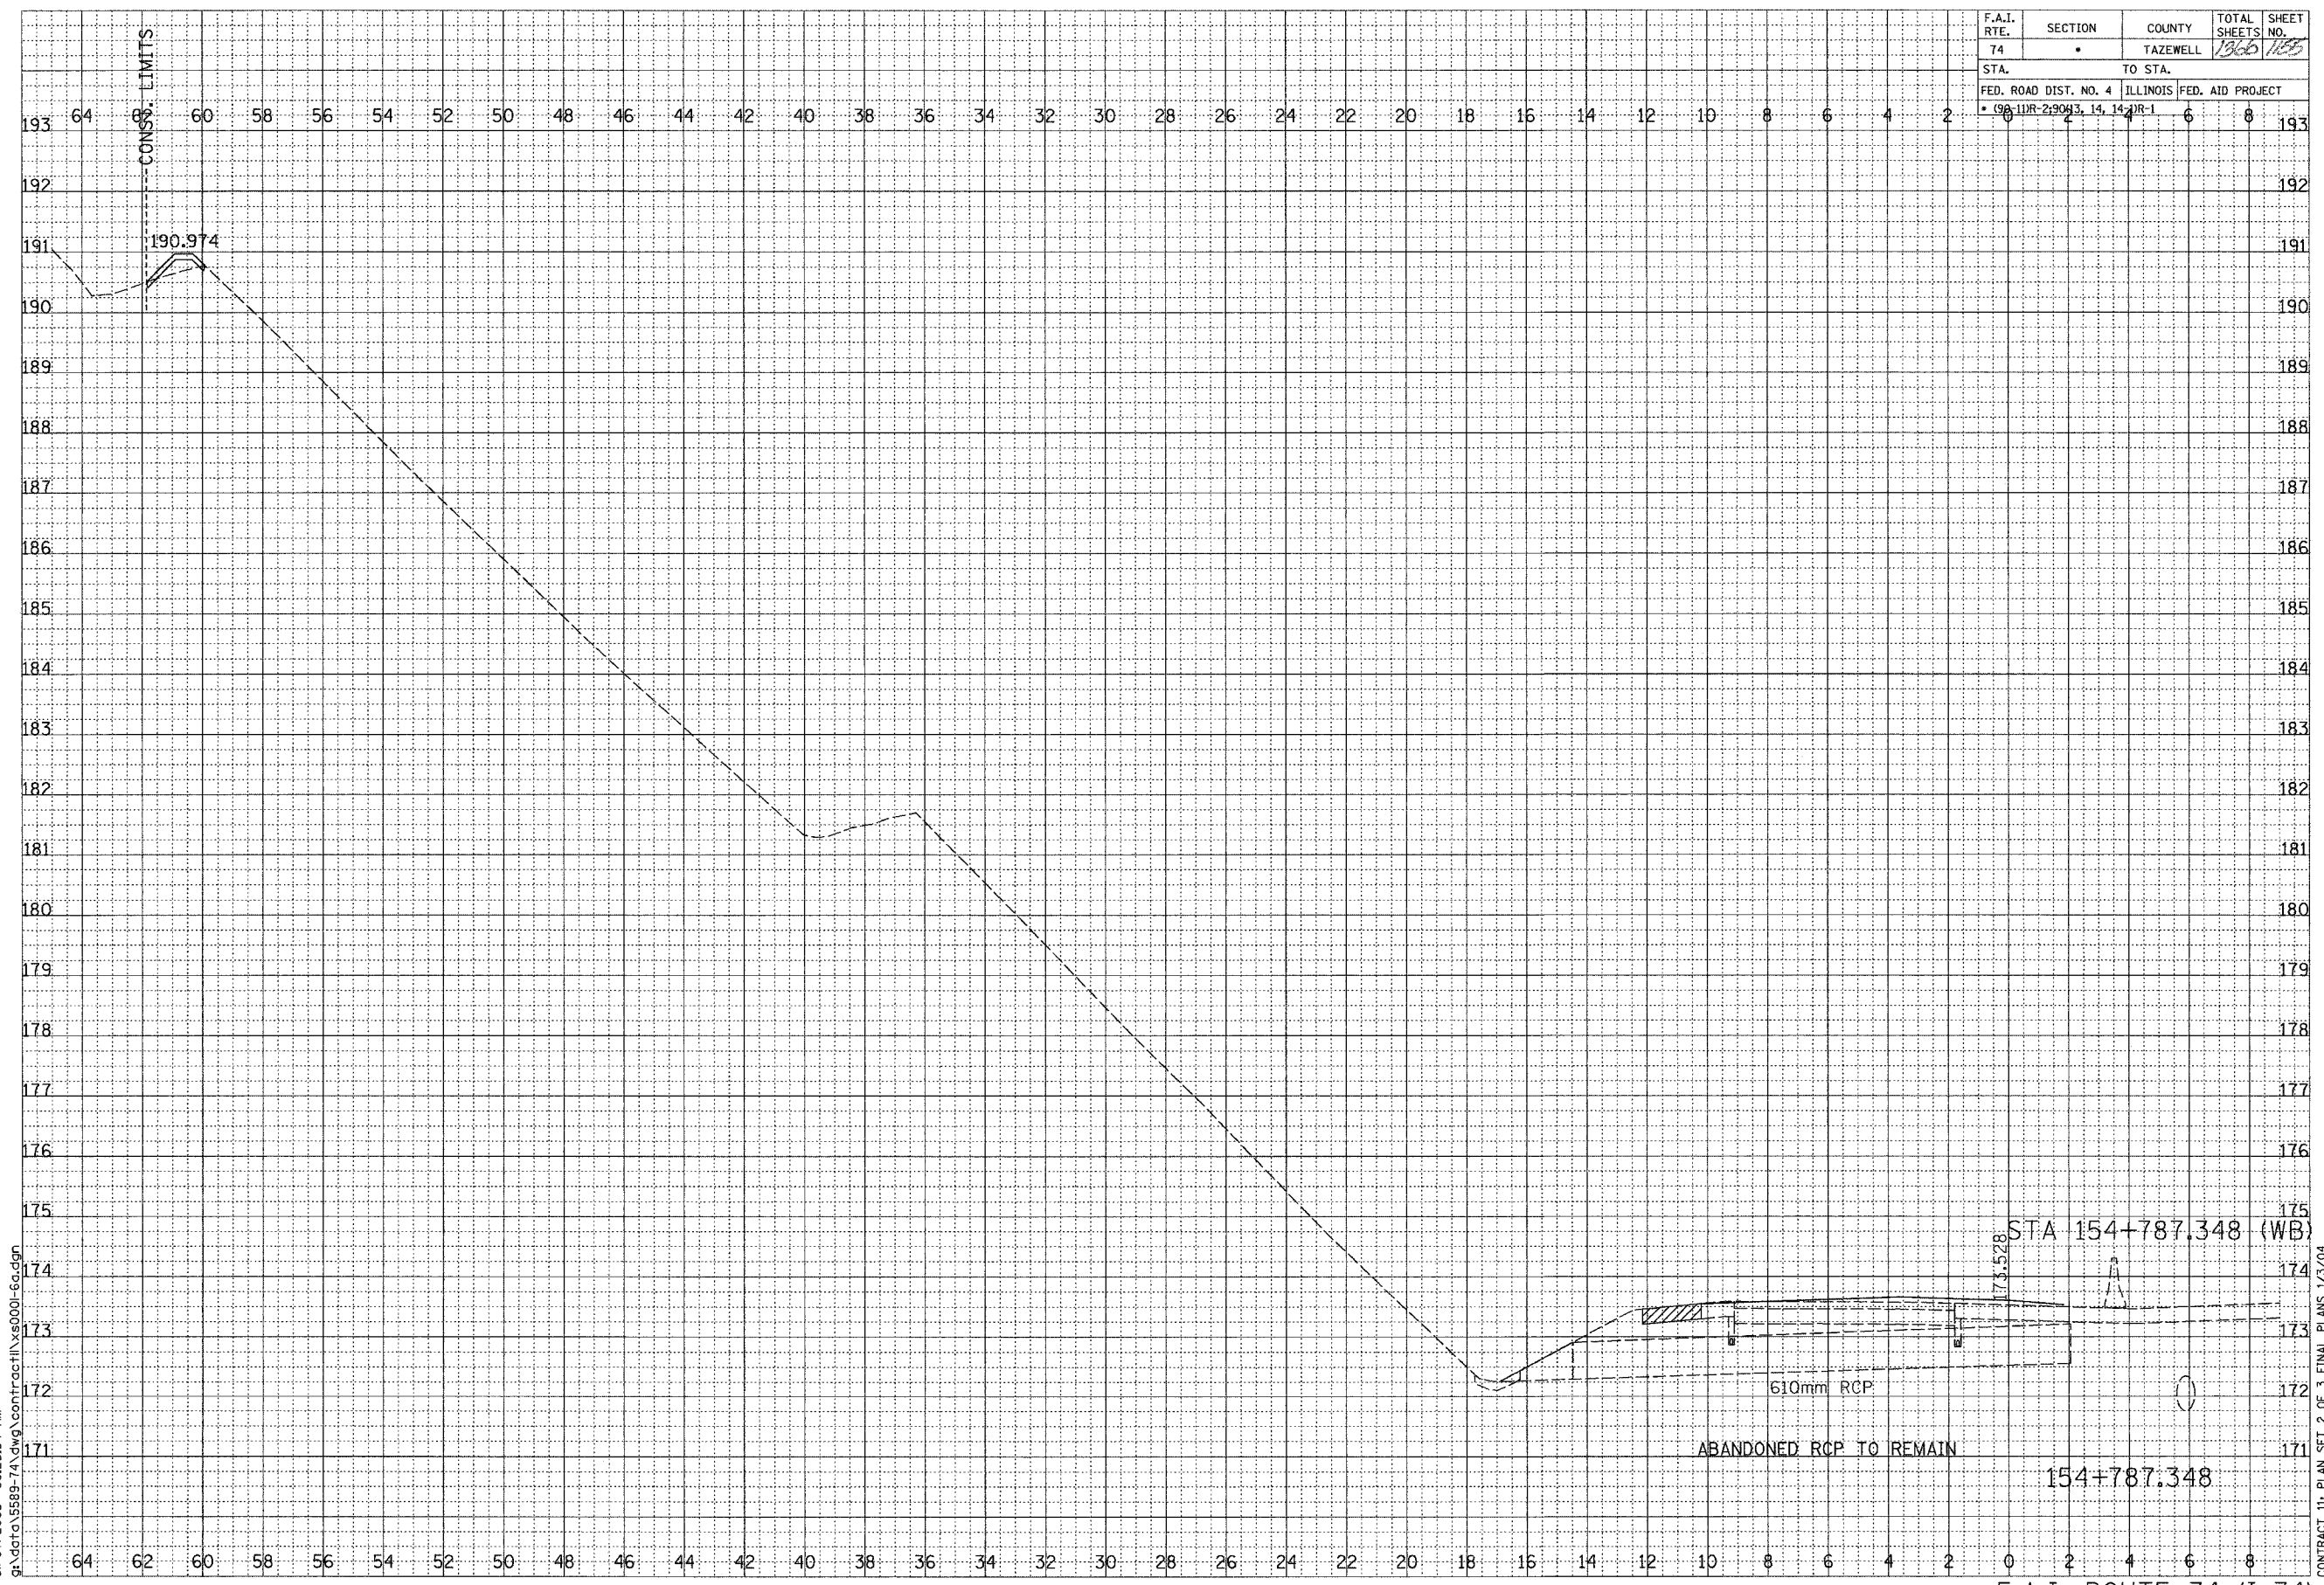

FINAL SURVEY NOTE BOOK NO.	BY	DATE
SURVEYED		
PLOTTED		
REPLATE		
AREAS CHECKED		



ORIGINAL SURVEY NOTE BOOK NO.	BY	DATE
SURVEYED		
PLOTTED		
REPLATE		
AREAS CHECKED		

SCALE
H 1: 100
V 1: 50

01/07/2005 09:26:34 AM
G:\data\5889-74\dwg\contract\11x5000-fc.dgn

CONTRACT 11: PLAN SET 2 OF 3 FINAL PLANS 1/3/04

G:\data\5889-74\dwg\contract\11x5000-fc.dgn 01/07/2005 09:26:34 AM