


F.A.I. RTE.	SECTION	COUNTY	TOTAL SHEETS	SHEET NO.
74	*	TAZEWELL	1366	158
STA.	TO STA.		179	
FED. ROAD DIST. NO. 4 ILLINOIS FED. AID PROJECT				
* 90-1DR-290(13, 14, 14-1R-1)				

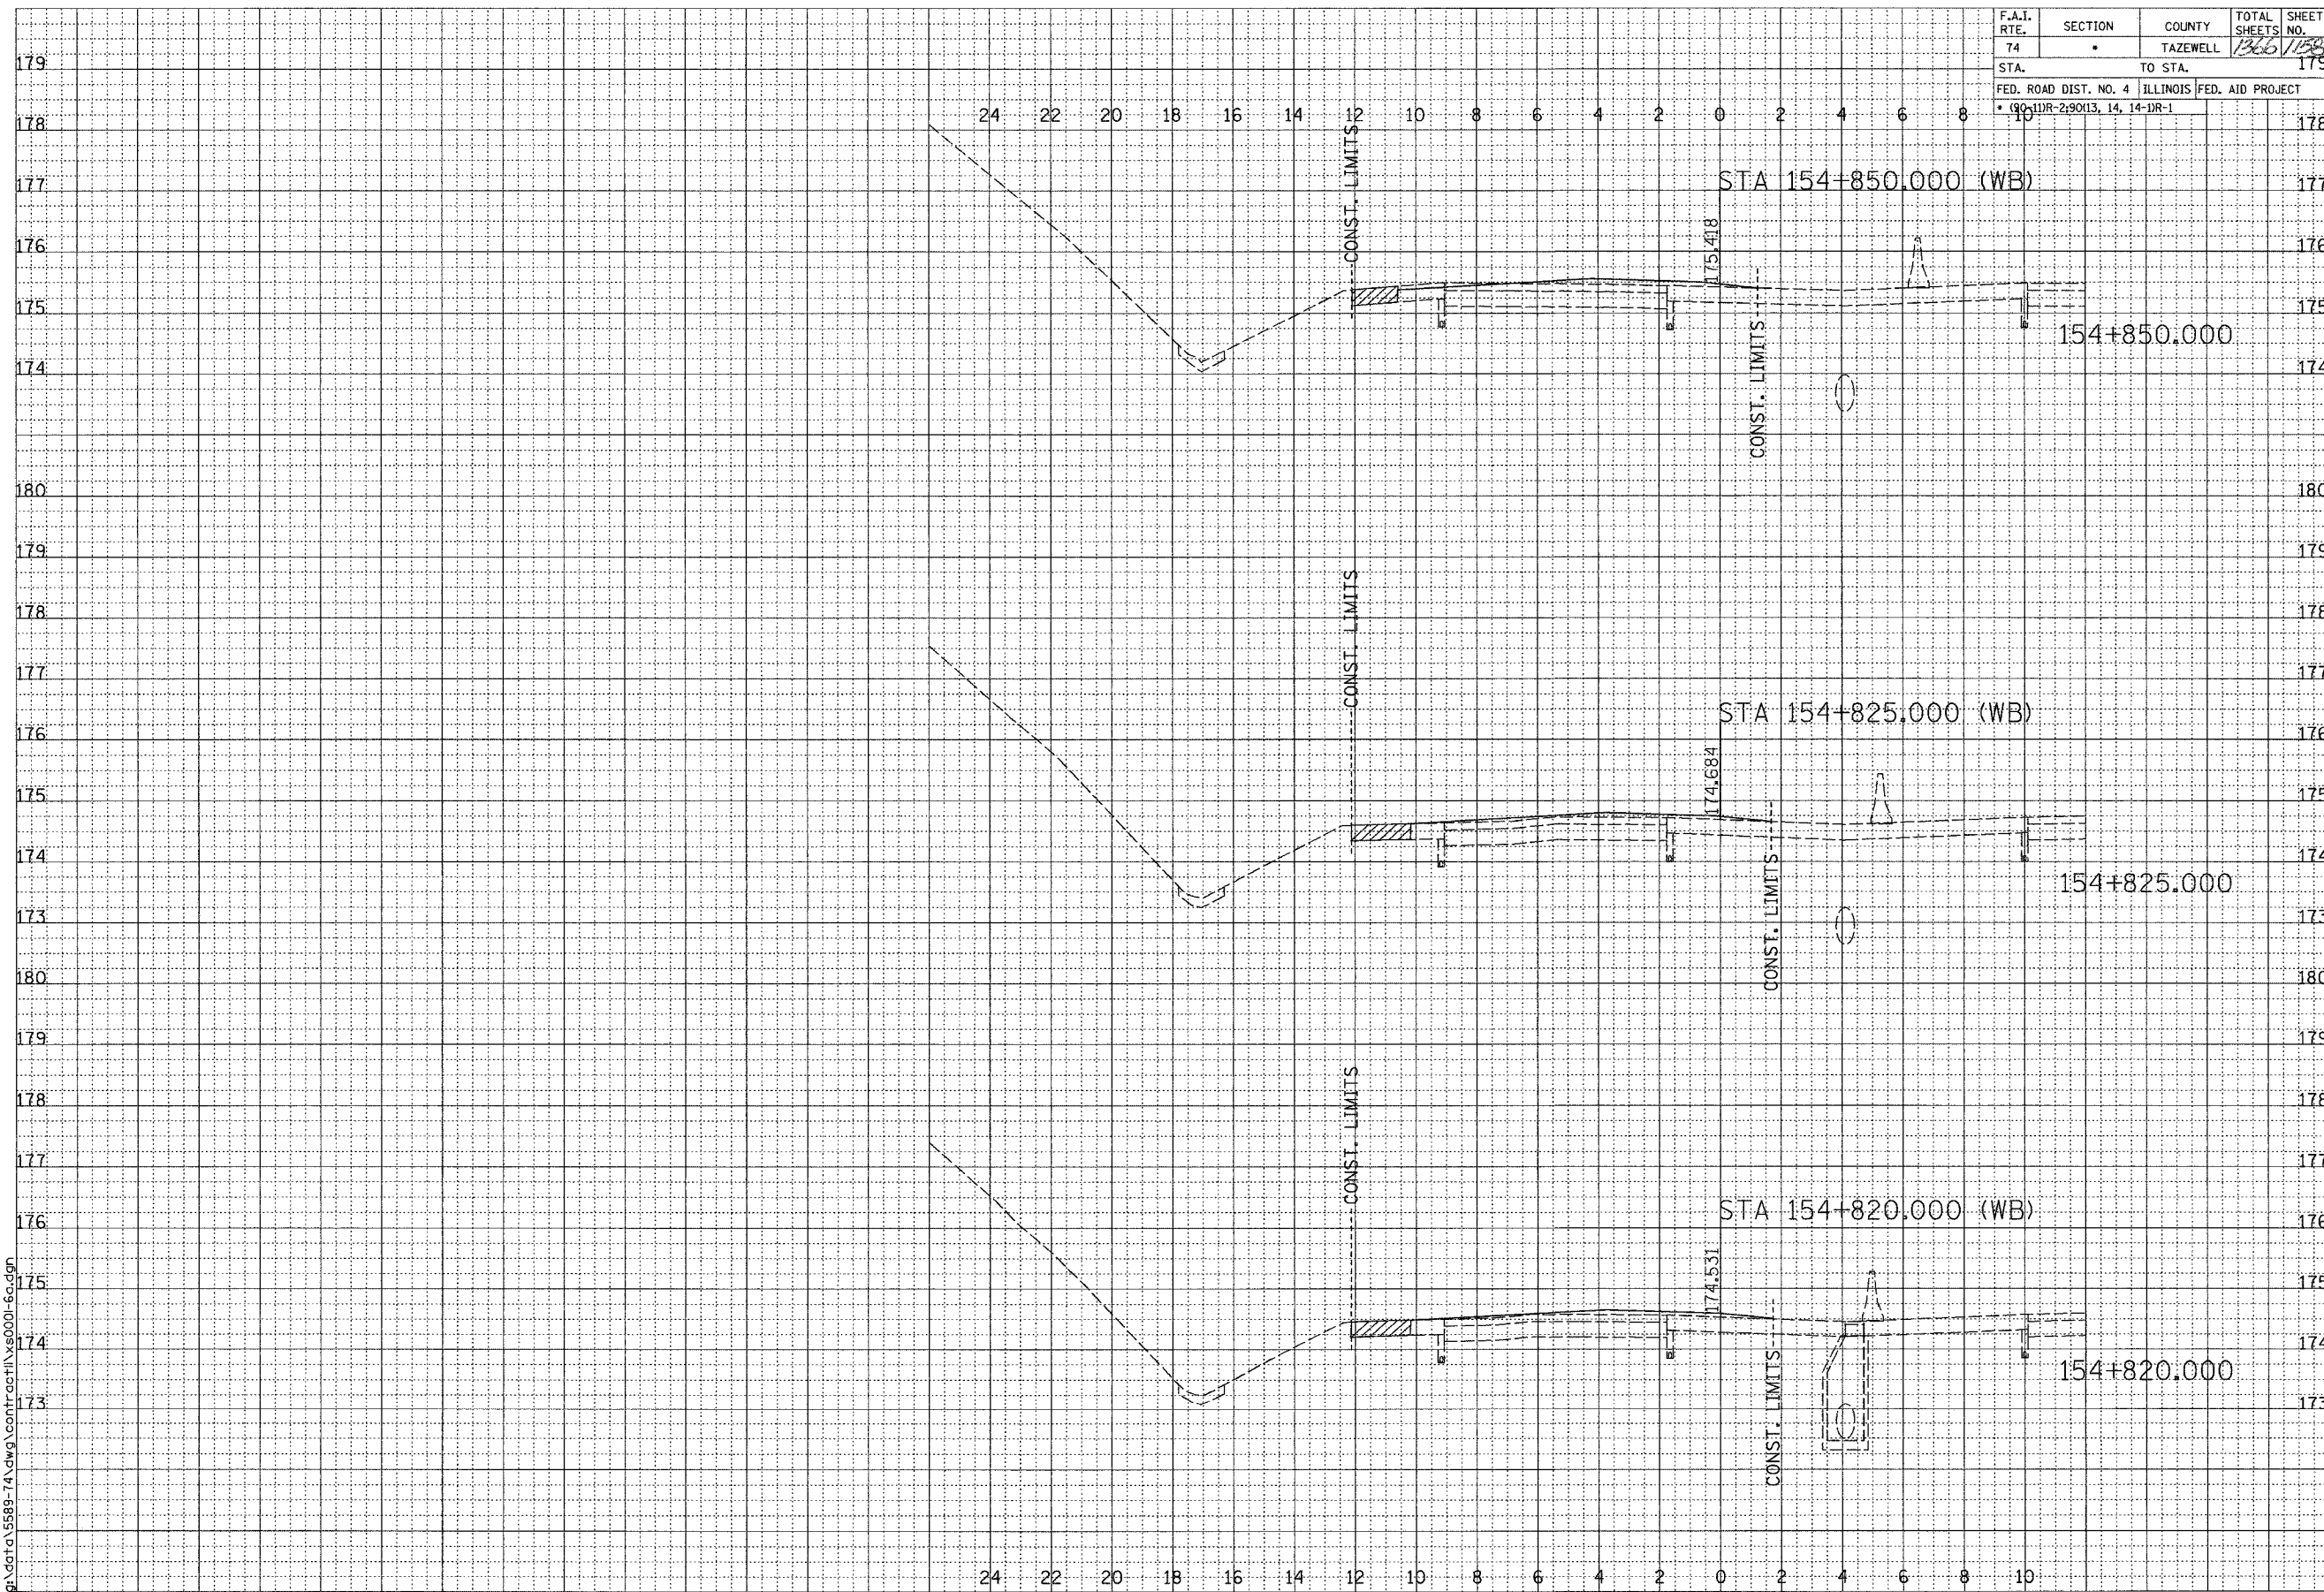

FINAL SURVEY	SURVEYED	DATE
NOTE BOOK	PLOTTED	
NO.	TEMPLATE	
	AREAS CHECKED	



ORIGINAL SURVEY	SURVEYED	DATE
NOTE BOOK	PLOTTED	
NO.	TEMPLATE	
	AREAS CHECKED	

SCALE
H 1: 100
V 1: 50

01/07/2005 09:26:19 AM

g:\data\5889-74\dwg\contr\act\154820-6a.dgn

F.A.I. ROUTE 74 (I-74)

SHEET 64 OF 67

CONTRACT 11: PLAN SET 2 OF 3 FINAL PLANS 1/3/04

\\nglpcarwett1\work\68201.dwg 01/27/2005 09:26:19 AM