

F.A.I. RTE.	SECTION	COUNTY	TOTAL SHEETS	SHEET NO.
74	*	TAZEWELL	1366	1161
STA.		TO STA.		
FED. ROAD DIST. NO. 4		ILLINOIS FED. AID PROJECT		
* 90-1DR-29013, 14, 14-DR-1				


DATE	BY
NO.	AREAS CHECKED
NO.	AREAS CHECKED



DATE	BY
NO.	AREAS CHECKED
NO.	AREAS CHECKED

SCALE
H 1: 100
V 1: 50

01/07/2005 09:26:20 AM
g:\data\5889-74\dwg\contract\1x8001-6a.dgn

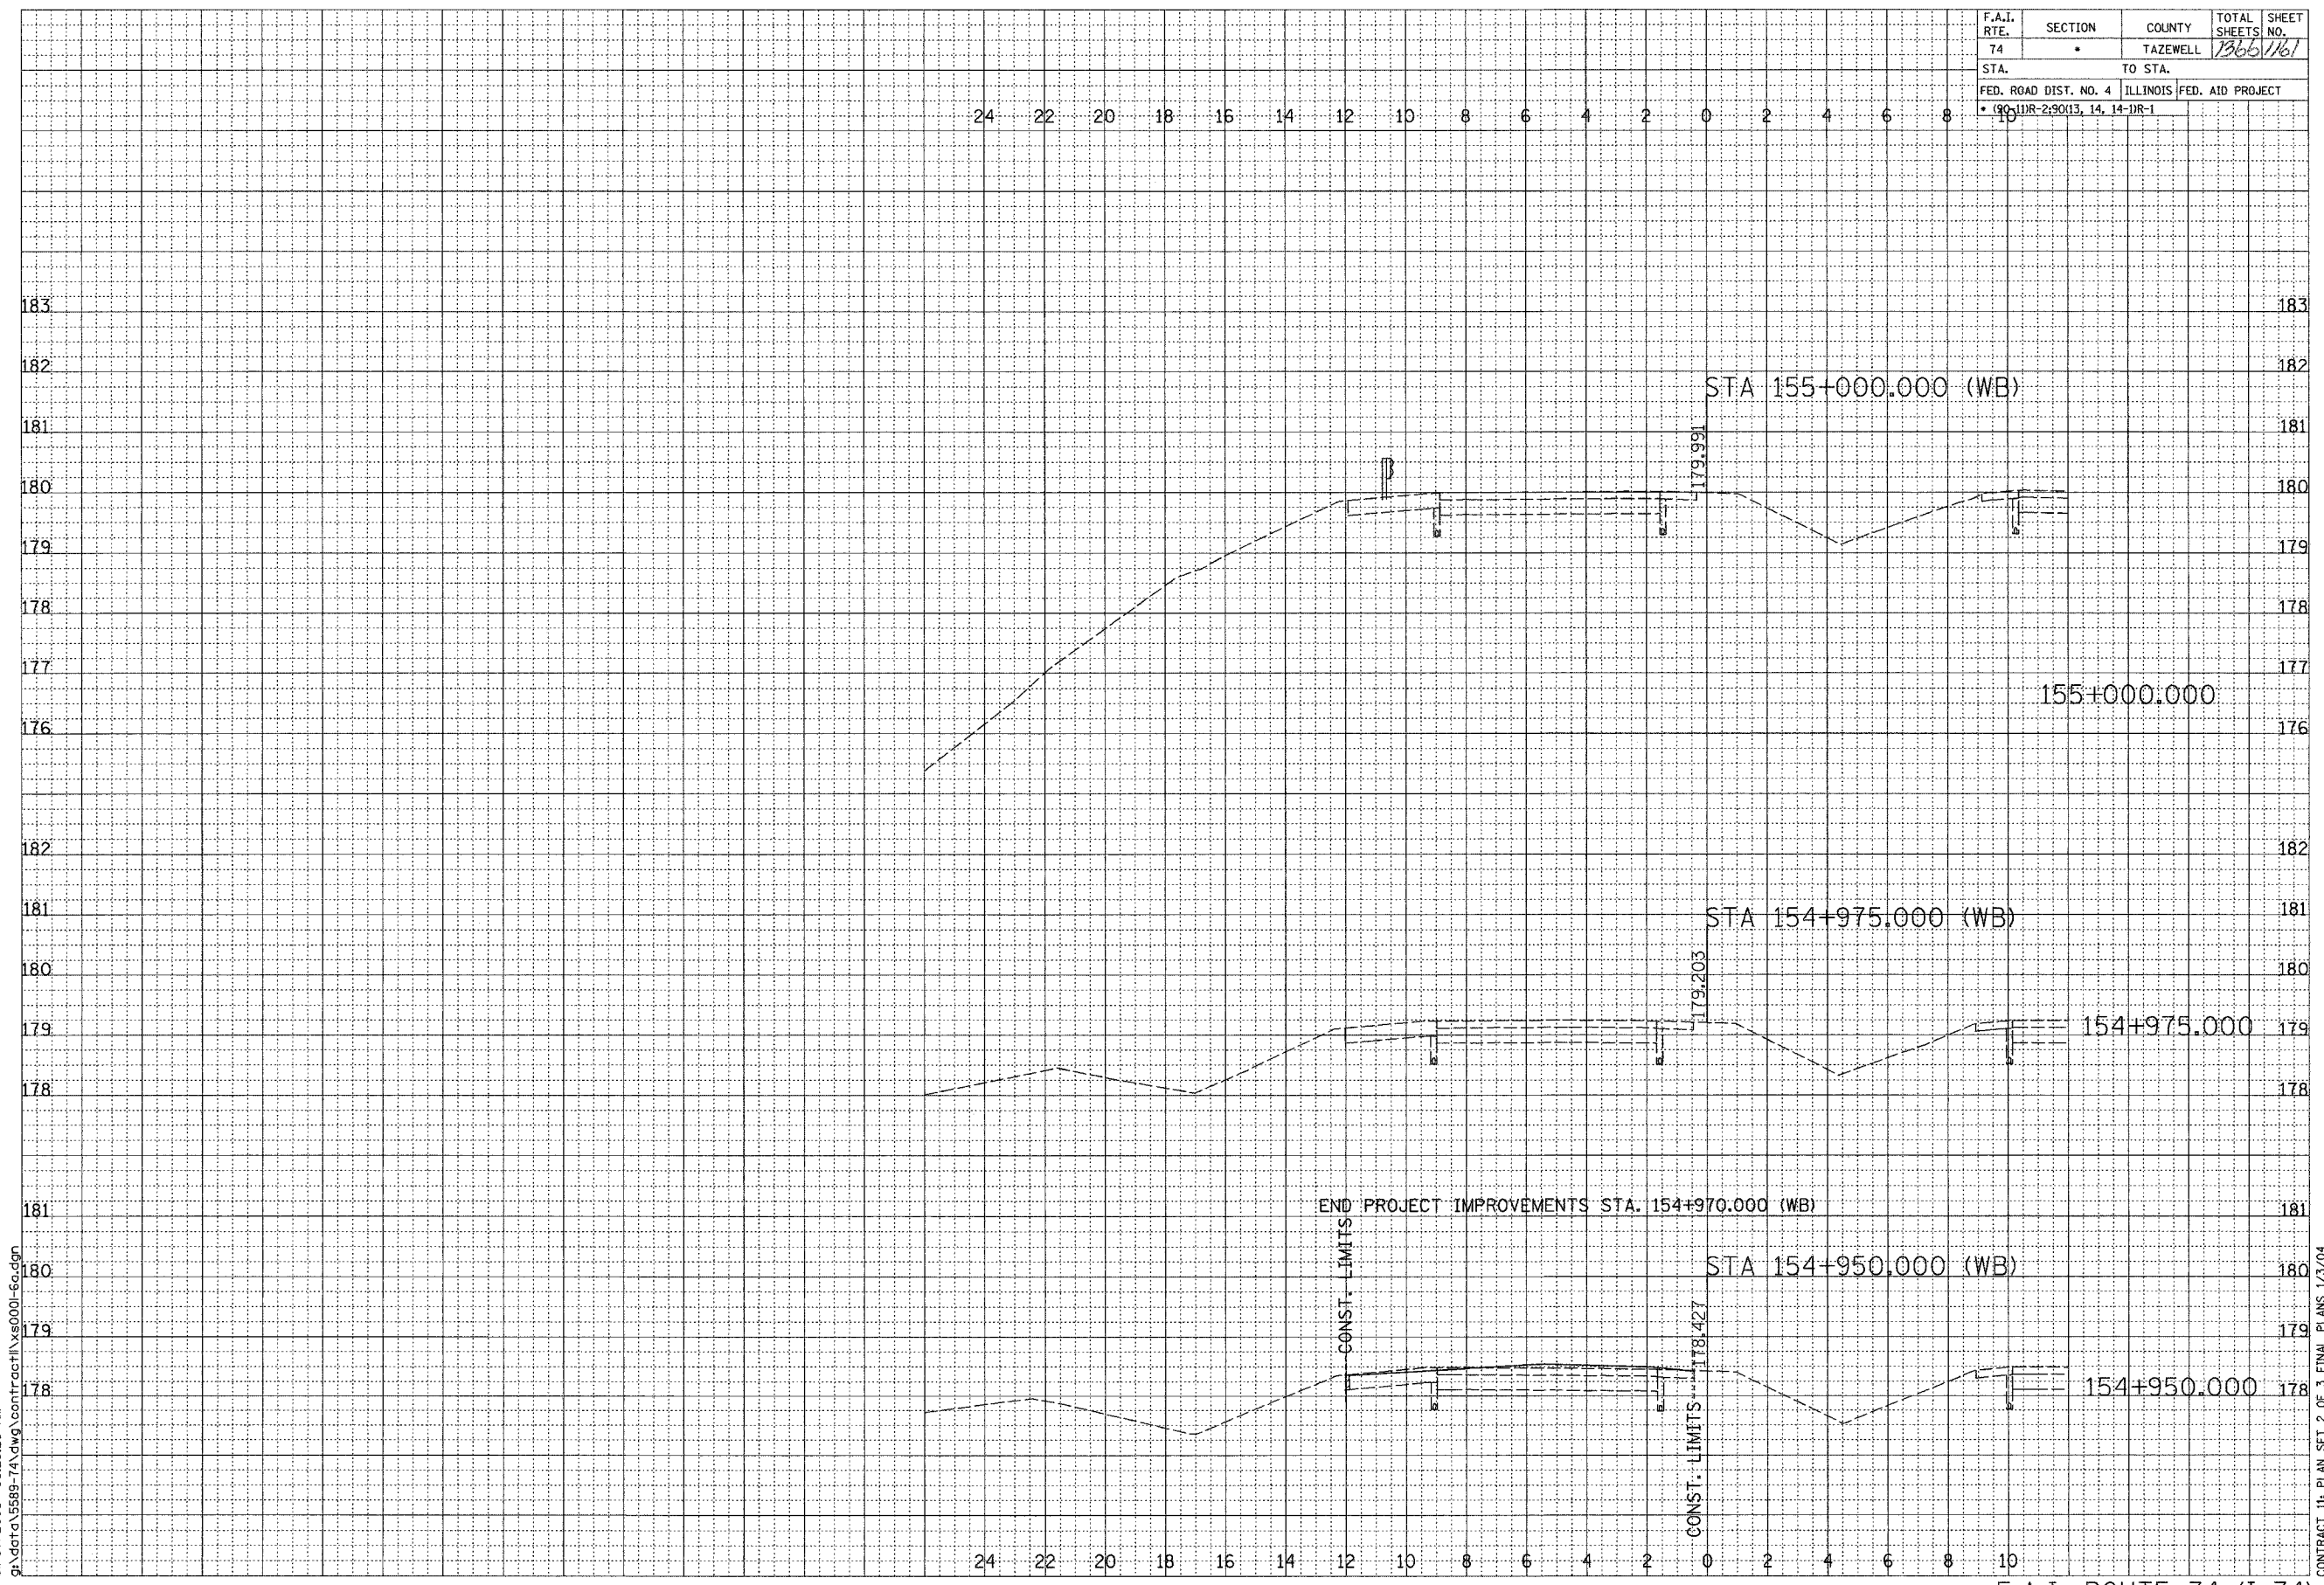

CONTRACT 11: PLAN SET 2 OF 3 FINAL PLANS 1/3/04