

F.A.I. RTE.	SECTION	COUNTY	TOTAL SHEETS	SHEET NO.
74	*	TAZEWELL	1366	1163
STA. 10+350.000		TO STA. 10+350.000		
FED. ROAD DIST. NO. 4		ILLINOIS FED. AID PROJECT		
* (90-11R-2)9013, 14, 14-1R-1				


NO.	AREAS CHECKED	BY	DATE



NO.	AREAS CHECKED	BY	DATE

01/07/2005 09:19:53 AM
D:\data\3589-74.dwg \contract\11\vs0002-6a.dgn

SCALE
H 1:100
V 1:50

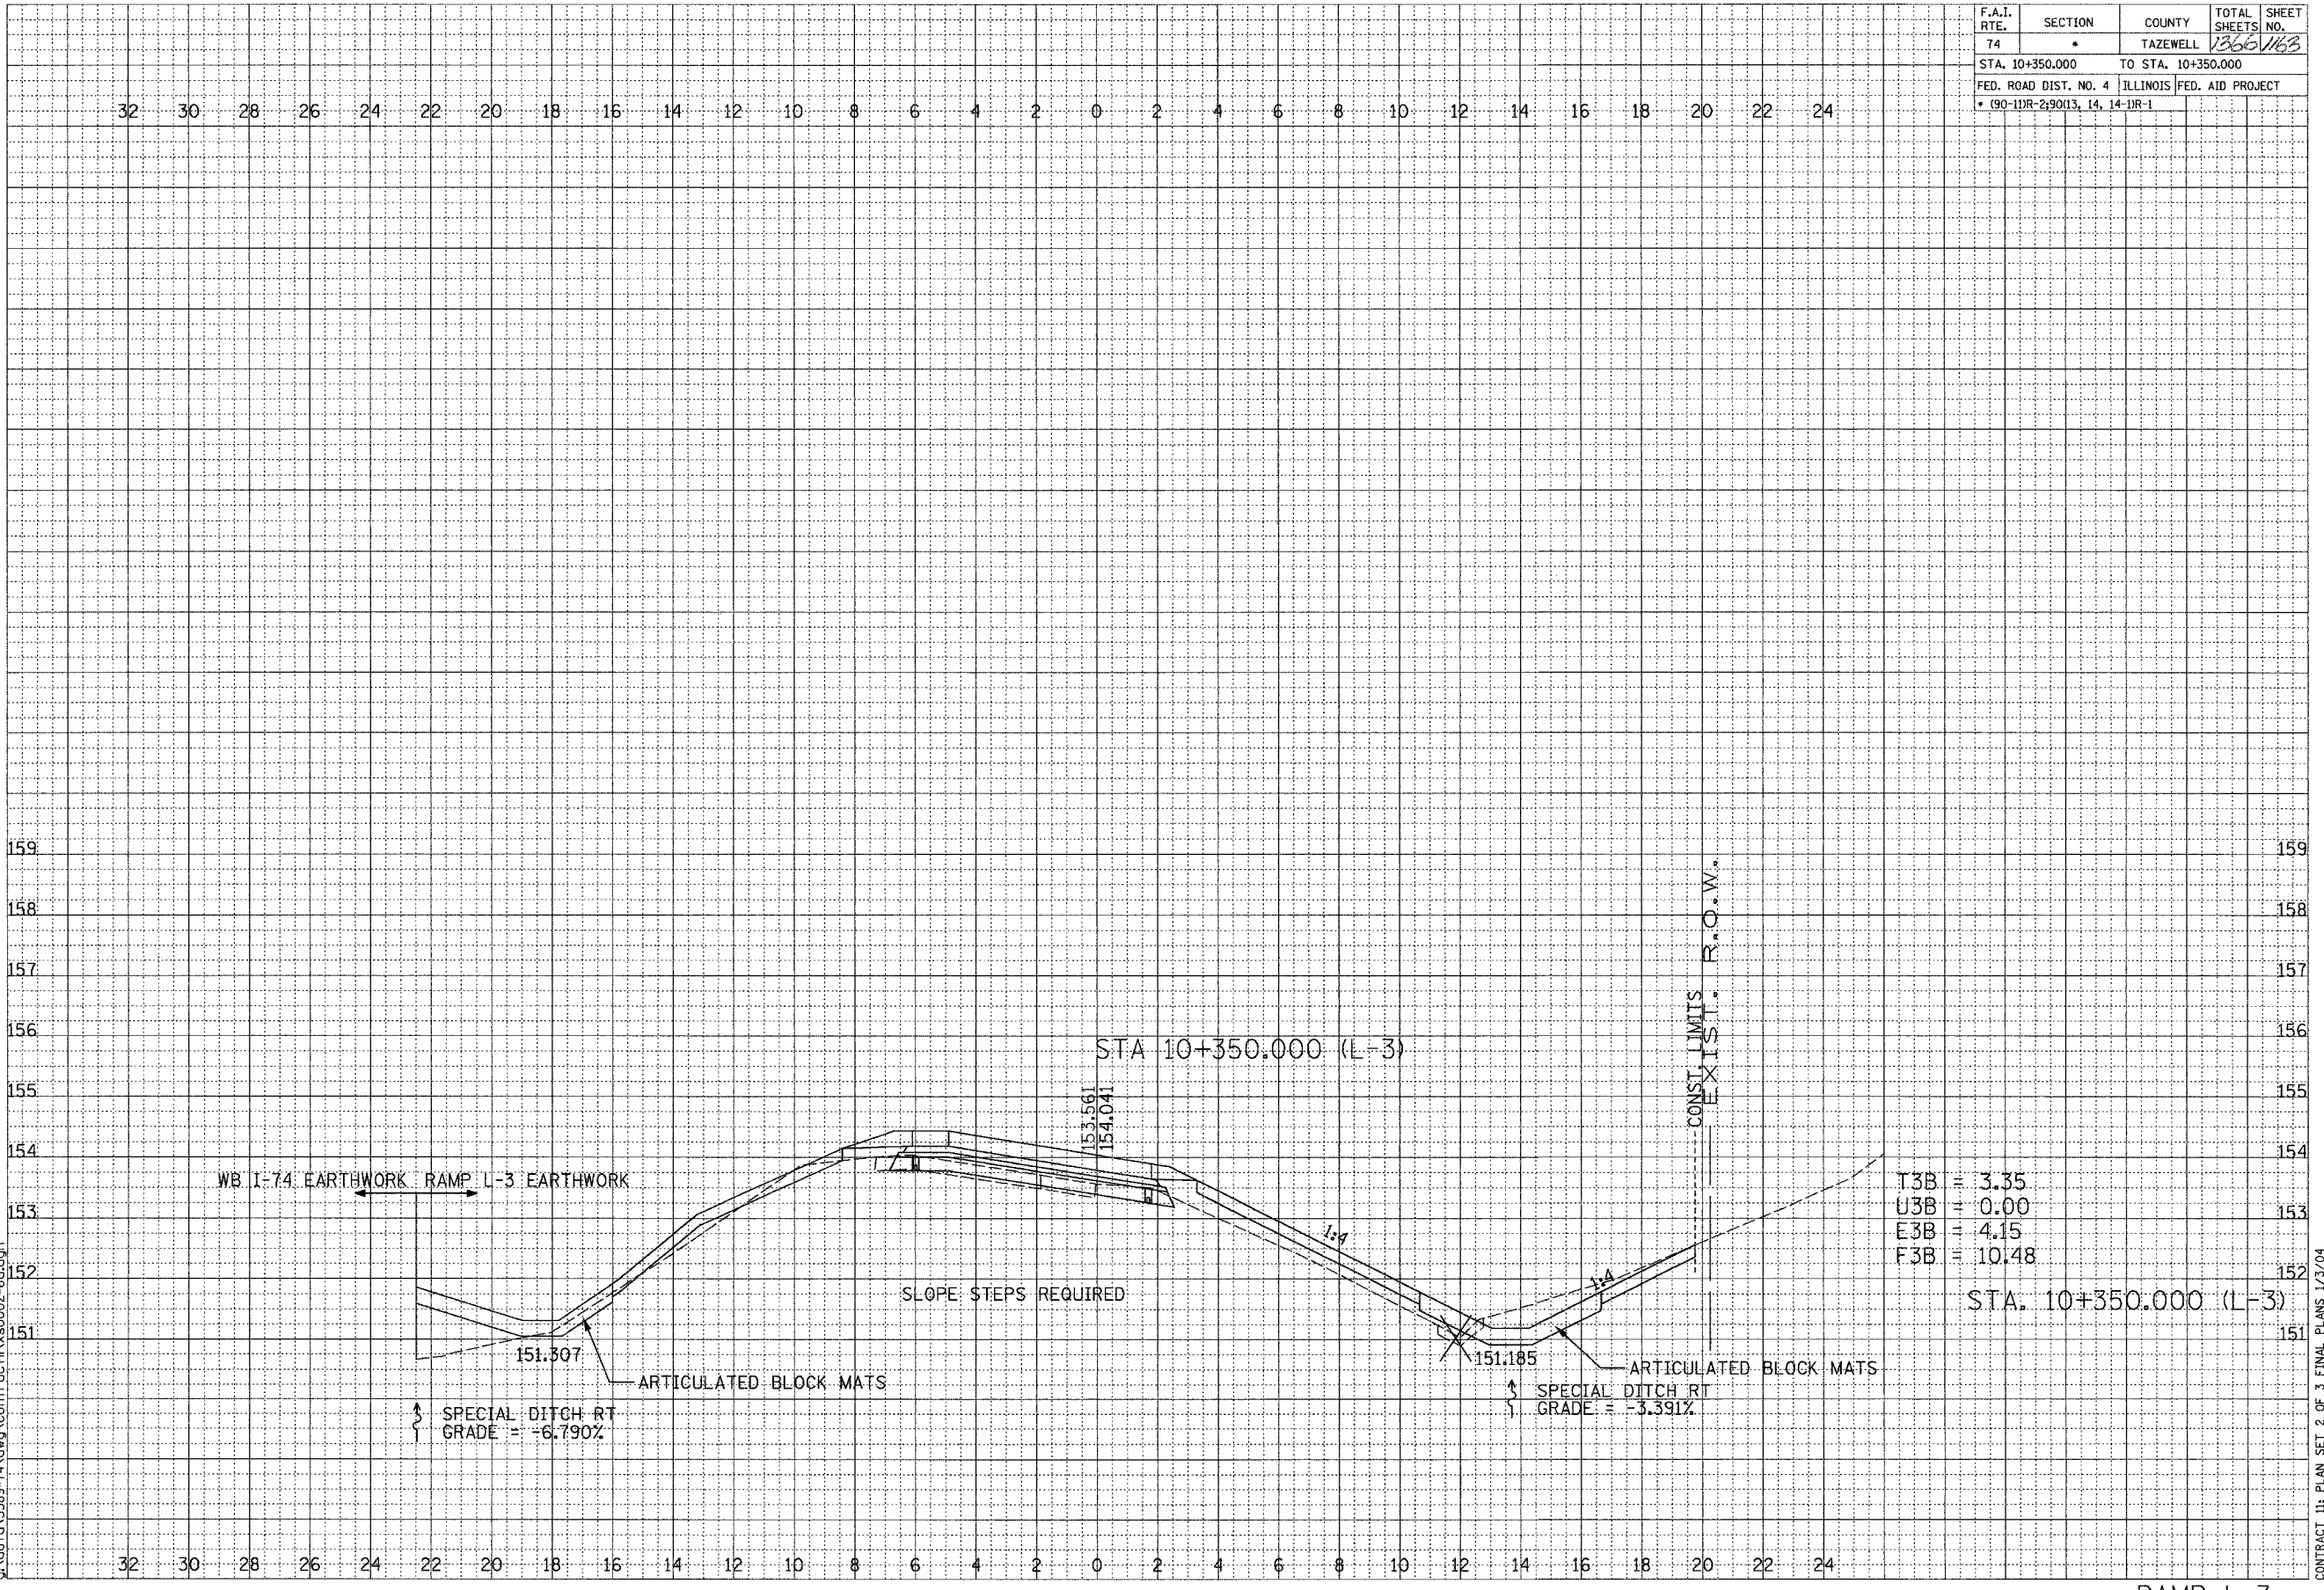

CONTRACT 11: PLAN SET 2 OF 3 FINAL PLANS 1/3/04

...:\data\3589-74.dwg \contract\11\vs0002-6a.dgn 01/07/2005 09:19:53 AM