


F.A.I. RTE.	SECTION	COUNTY	TOTAL SHEETS	SHEET NO.
74		TAZEWELL	1366	1170
STA. 10+575.000		TO STA. 10+600.000		
FED. ROAD DIST. NO. 4 ILLINOIS FED. AID PROJECT				
* (90-1)R-2(90)13, 14, 14-1R-1				

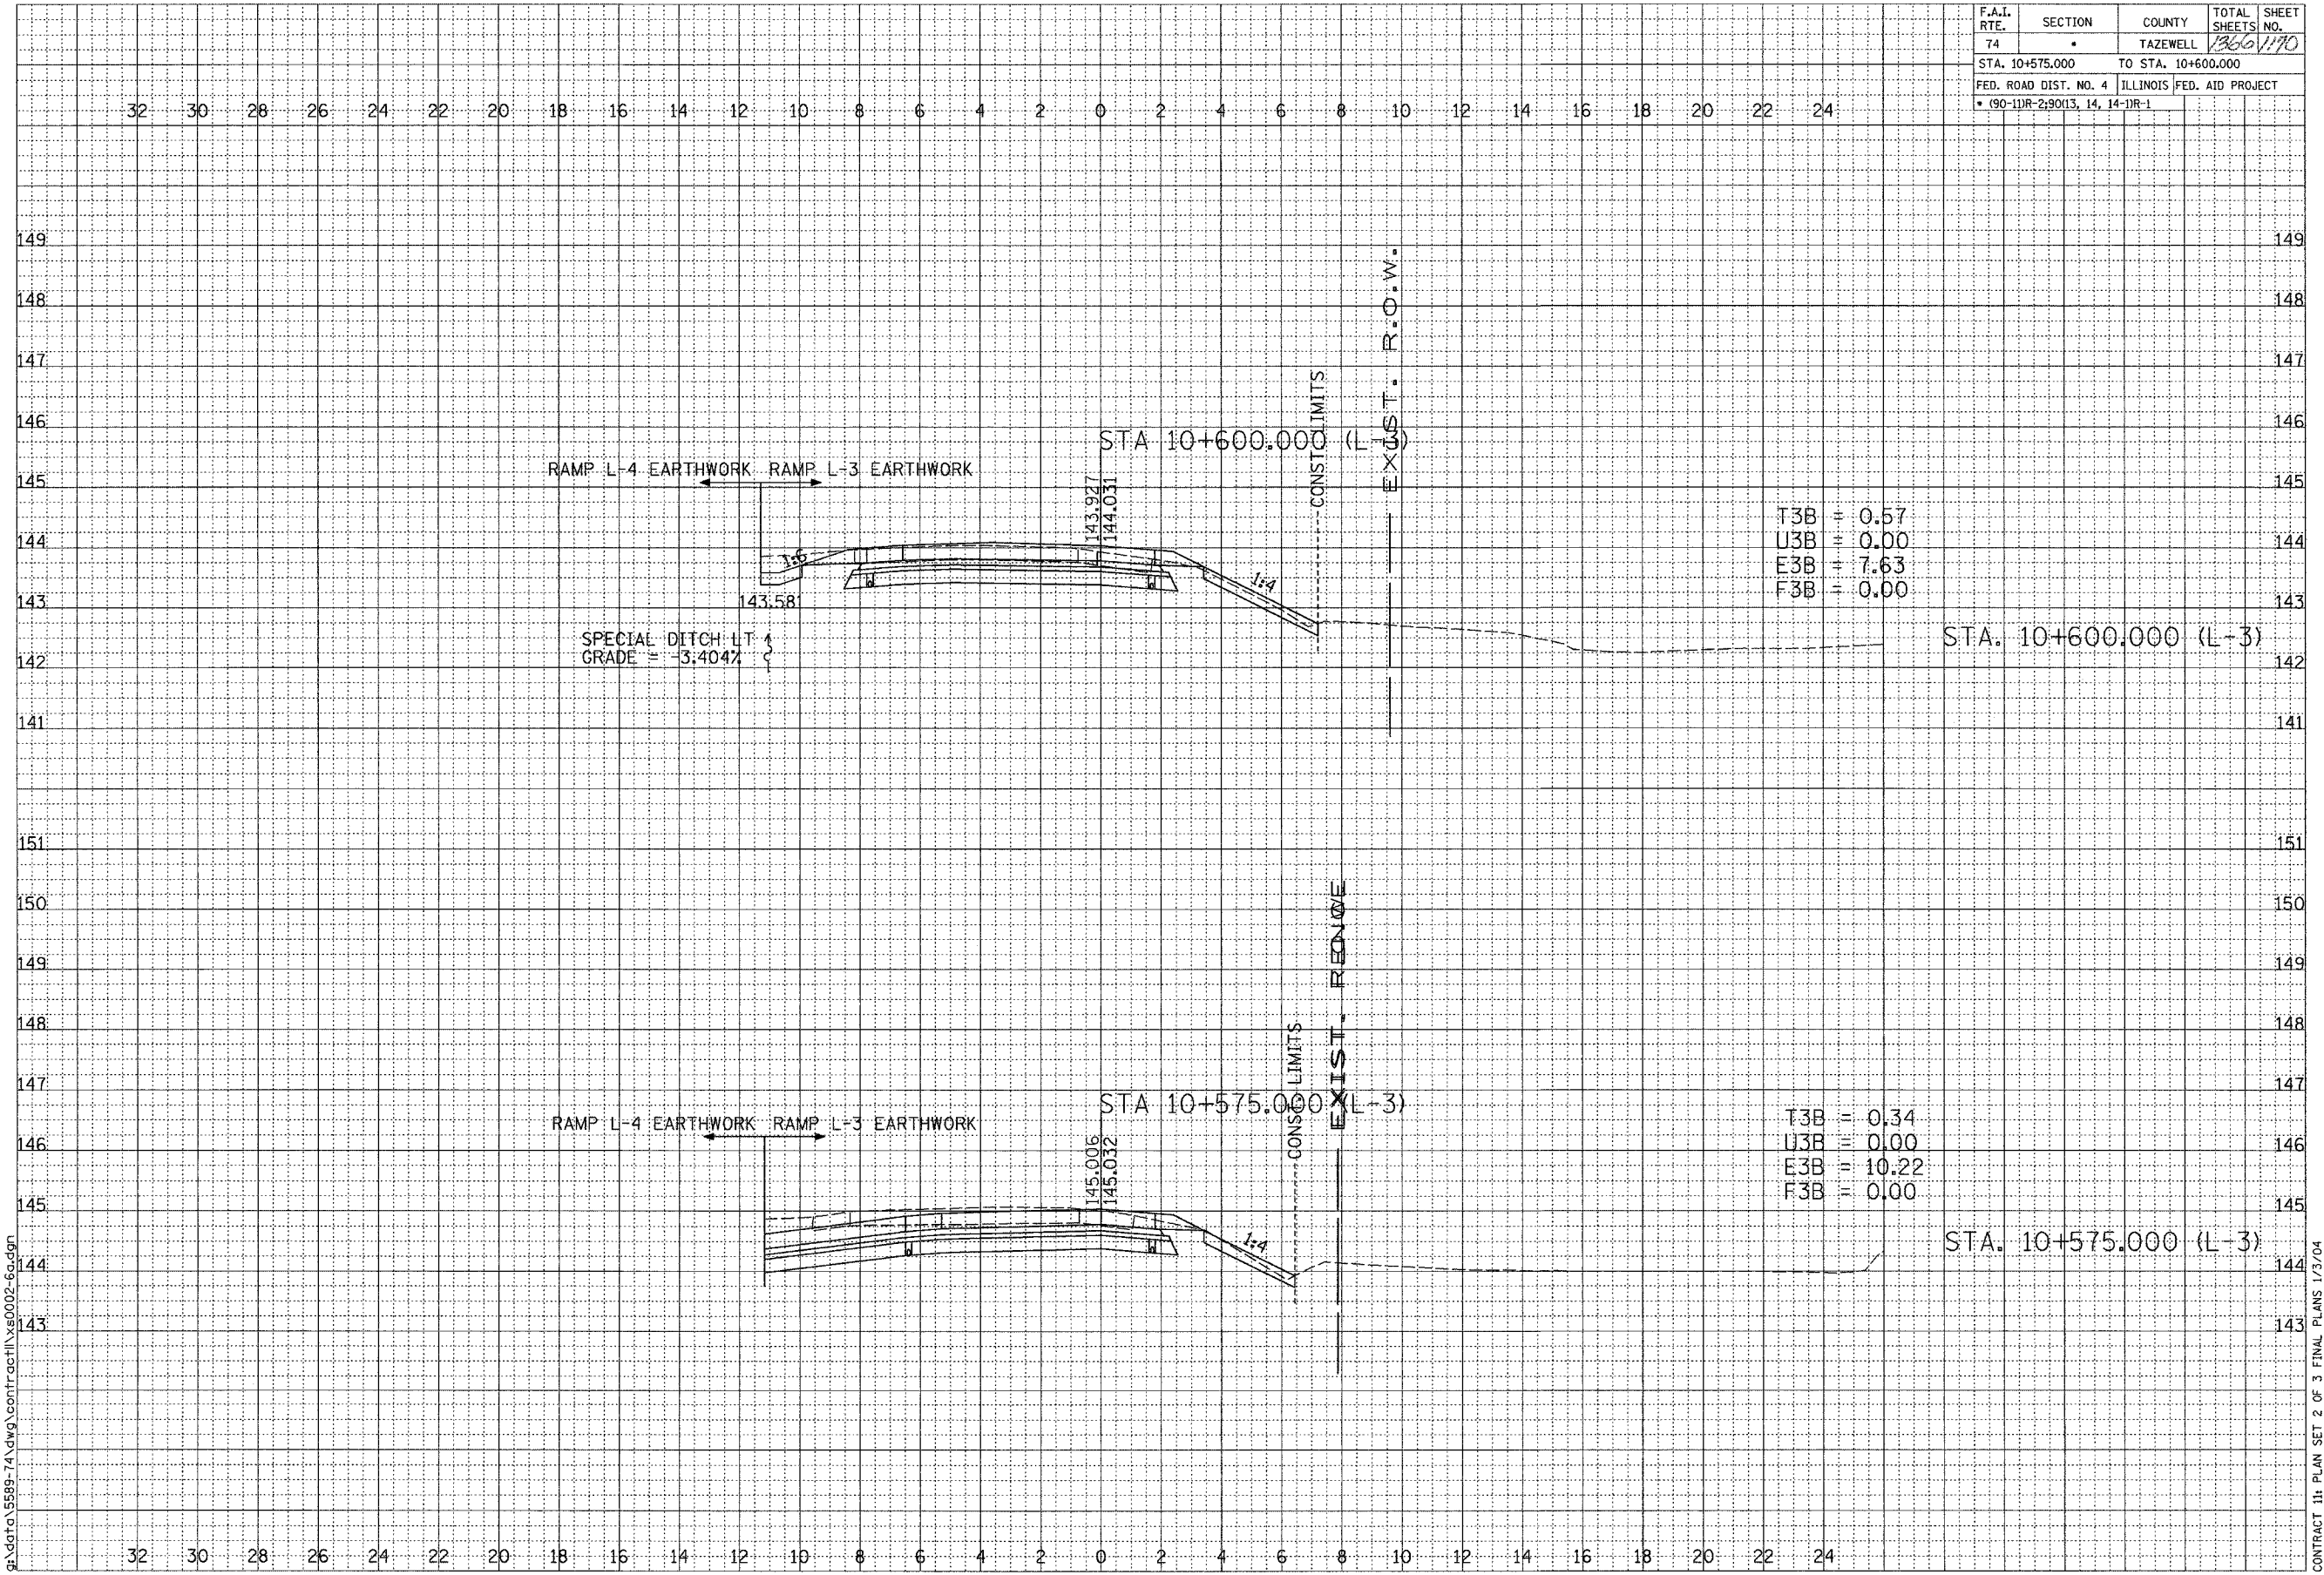

T3B = 0.57
 U3B = 0.00
 E3B = 7.63
 F3B = 0.00

T3B = 0.34
 U3B = 0.00
 E3B = 10.22
 F3B = 0.00

DATE	BY

DATE	BY



SCALE
 H 1: 100
 V 1: 50

01/07/2005 09:19:55 AM
 g:\data\5589-74\dwg\contract\1\5002-6a.dgn

CONTRACT 11: PLAN SET 2 OF 3 FINAL PLANS 1/3/04

11/07/2005 08:18:45 AM