


F.A.I. RTE.	SECTION	COUNTY	TOTAL SHEETS	SHEET NO.
74		TAZEWELL	1360	112
STA. 10+656.758		TO STA. 10+656.758		
FED. ROAD DIST. NO. 4		ILLINOIS	FED. AID PROJECT	
• (90-1DR-2)90(13, 14, 14-1R-1)				

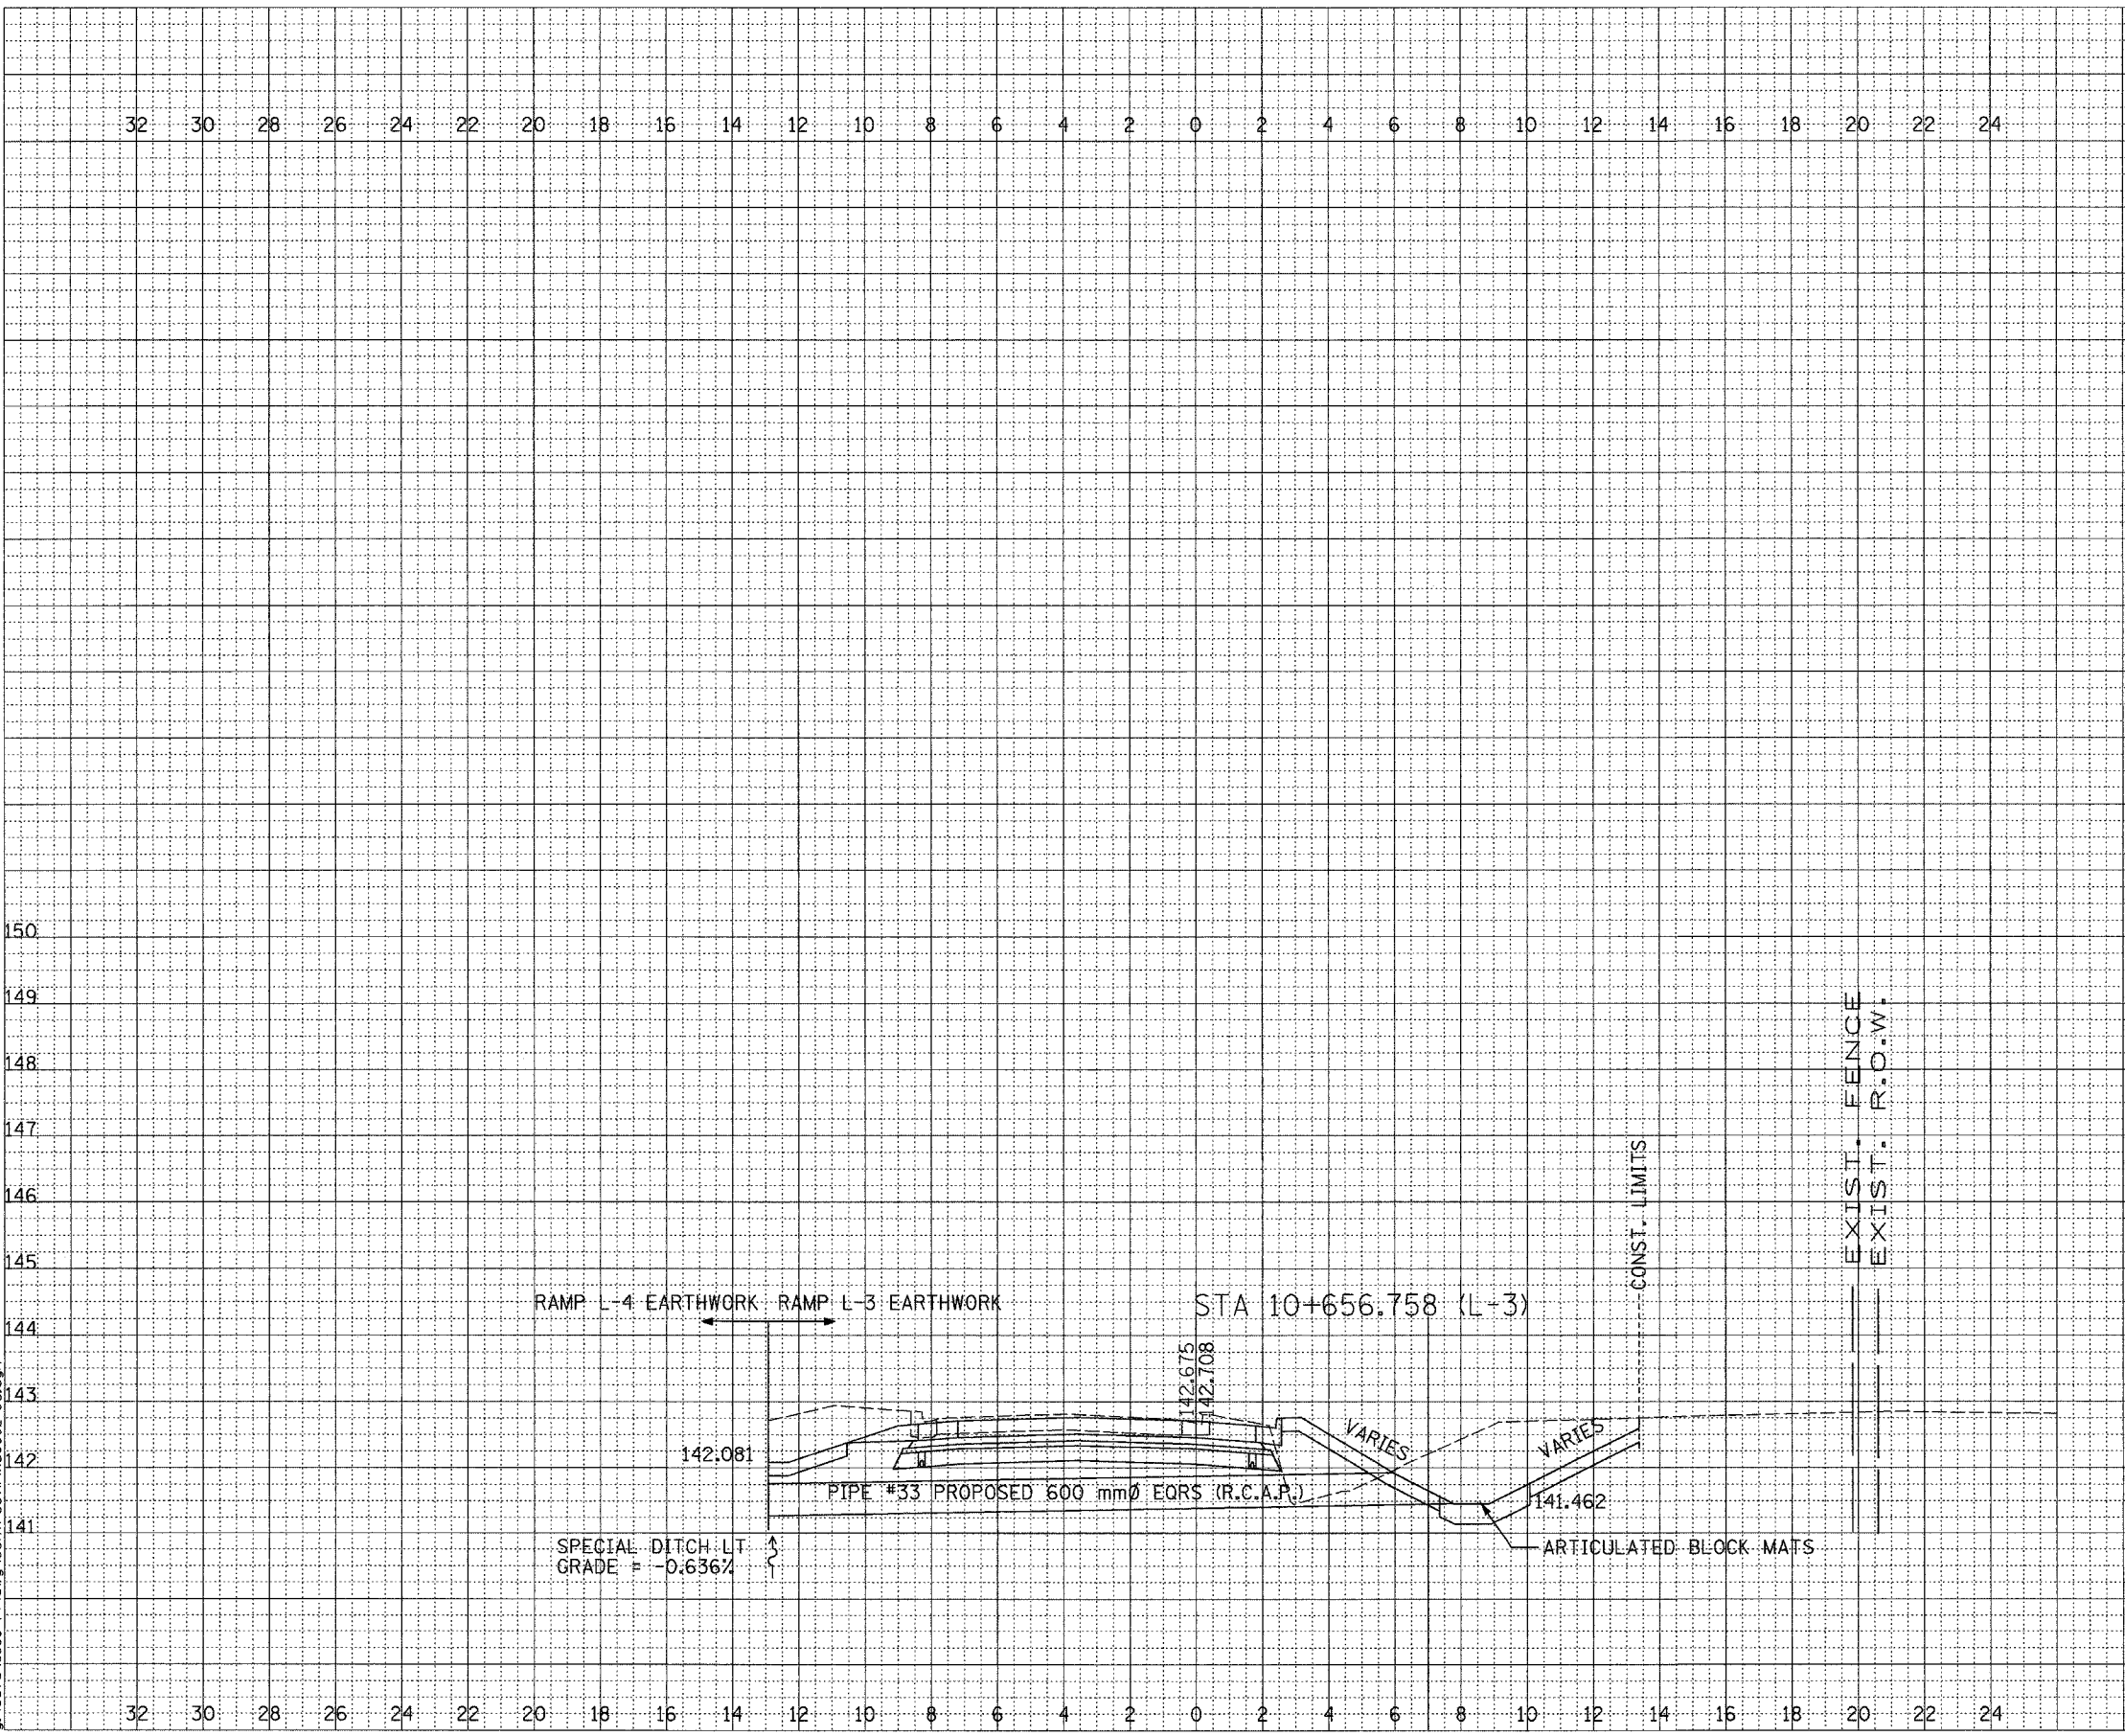

DATE	BY
SURVEYED	
PLOTTED	
NOTE BOOK	
AREAS	
AREAS CHECKED	



DATE	BY
ORIGINAL SURVEYED	
PLOTTED	
NOTE BOOK	
AREAS	
AREAS CHECKED	

SCALE
H 1: 100
V 1: 50

01/07/2005 09:19:56 AM
G:\data\15889-74\dwg\contract\11\ys0002-8g.dwg

CONTRACT 11: PLAN SET 2 OF 3 FINAL PLANS 1/3/04