


F.A.I. RTE.	SECTION	COUNTY	TOTAL SHEETS	SHEET NO.
74	*	TAZEWELL	1360	1174
STA. 10+025.000 TO STA. 10+075.000				
FED. ROAD DIST. NO. 4 ILLINOIS FED. AID PROJECT				
* (90-1DR-2)9013, 14, 14-DR-1				

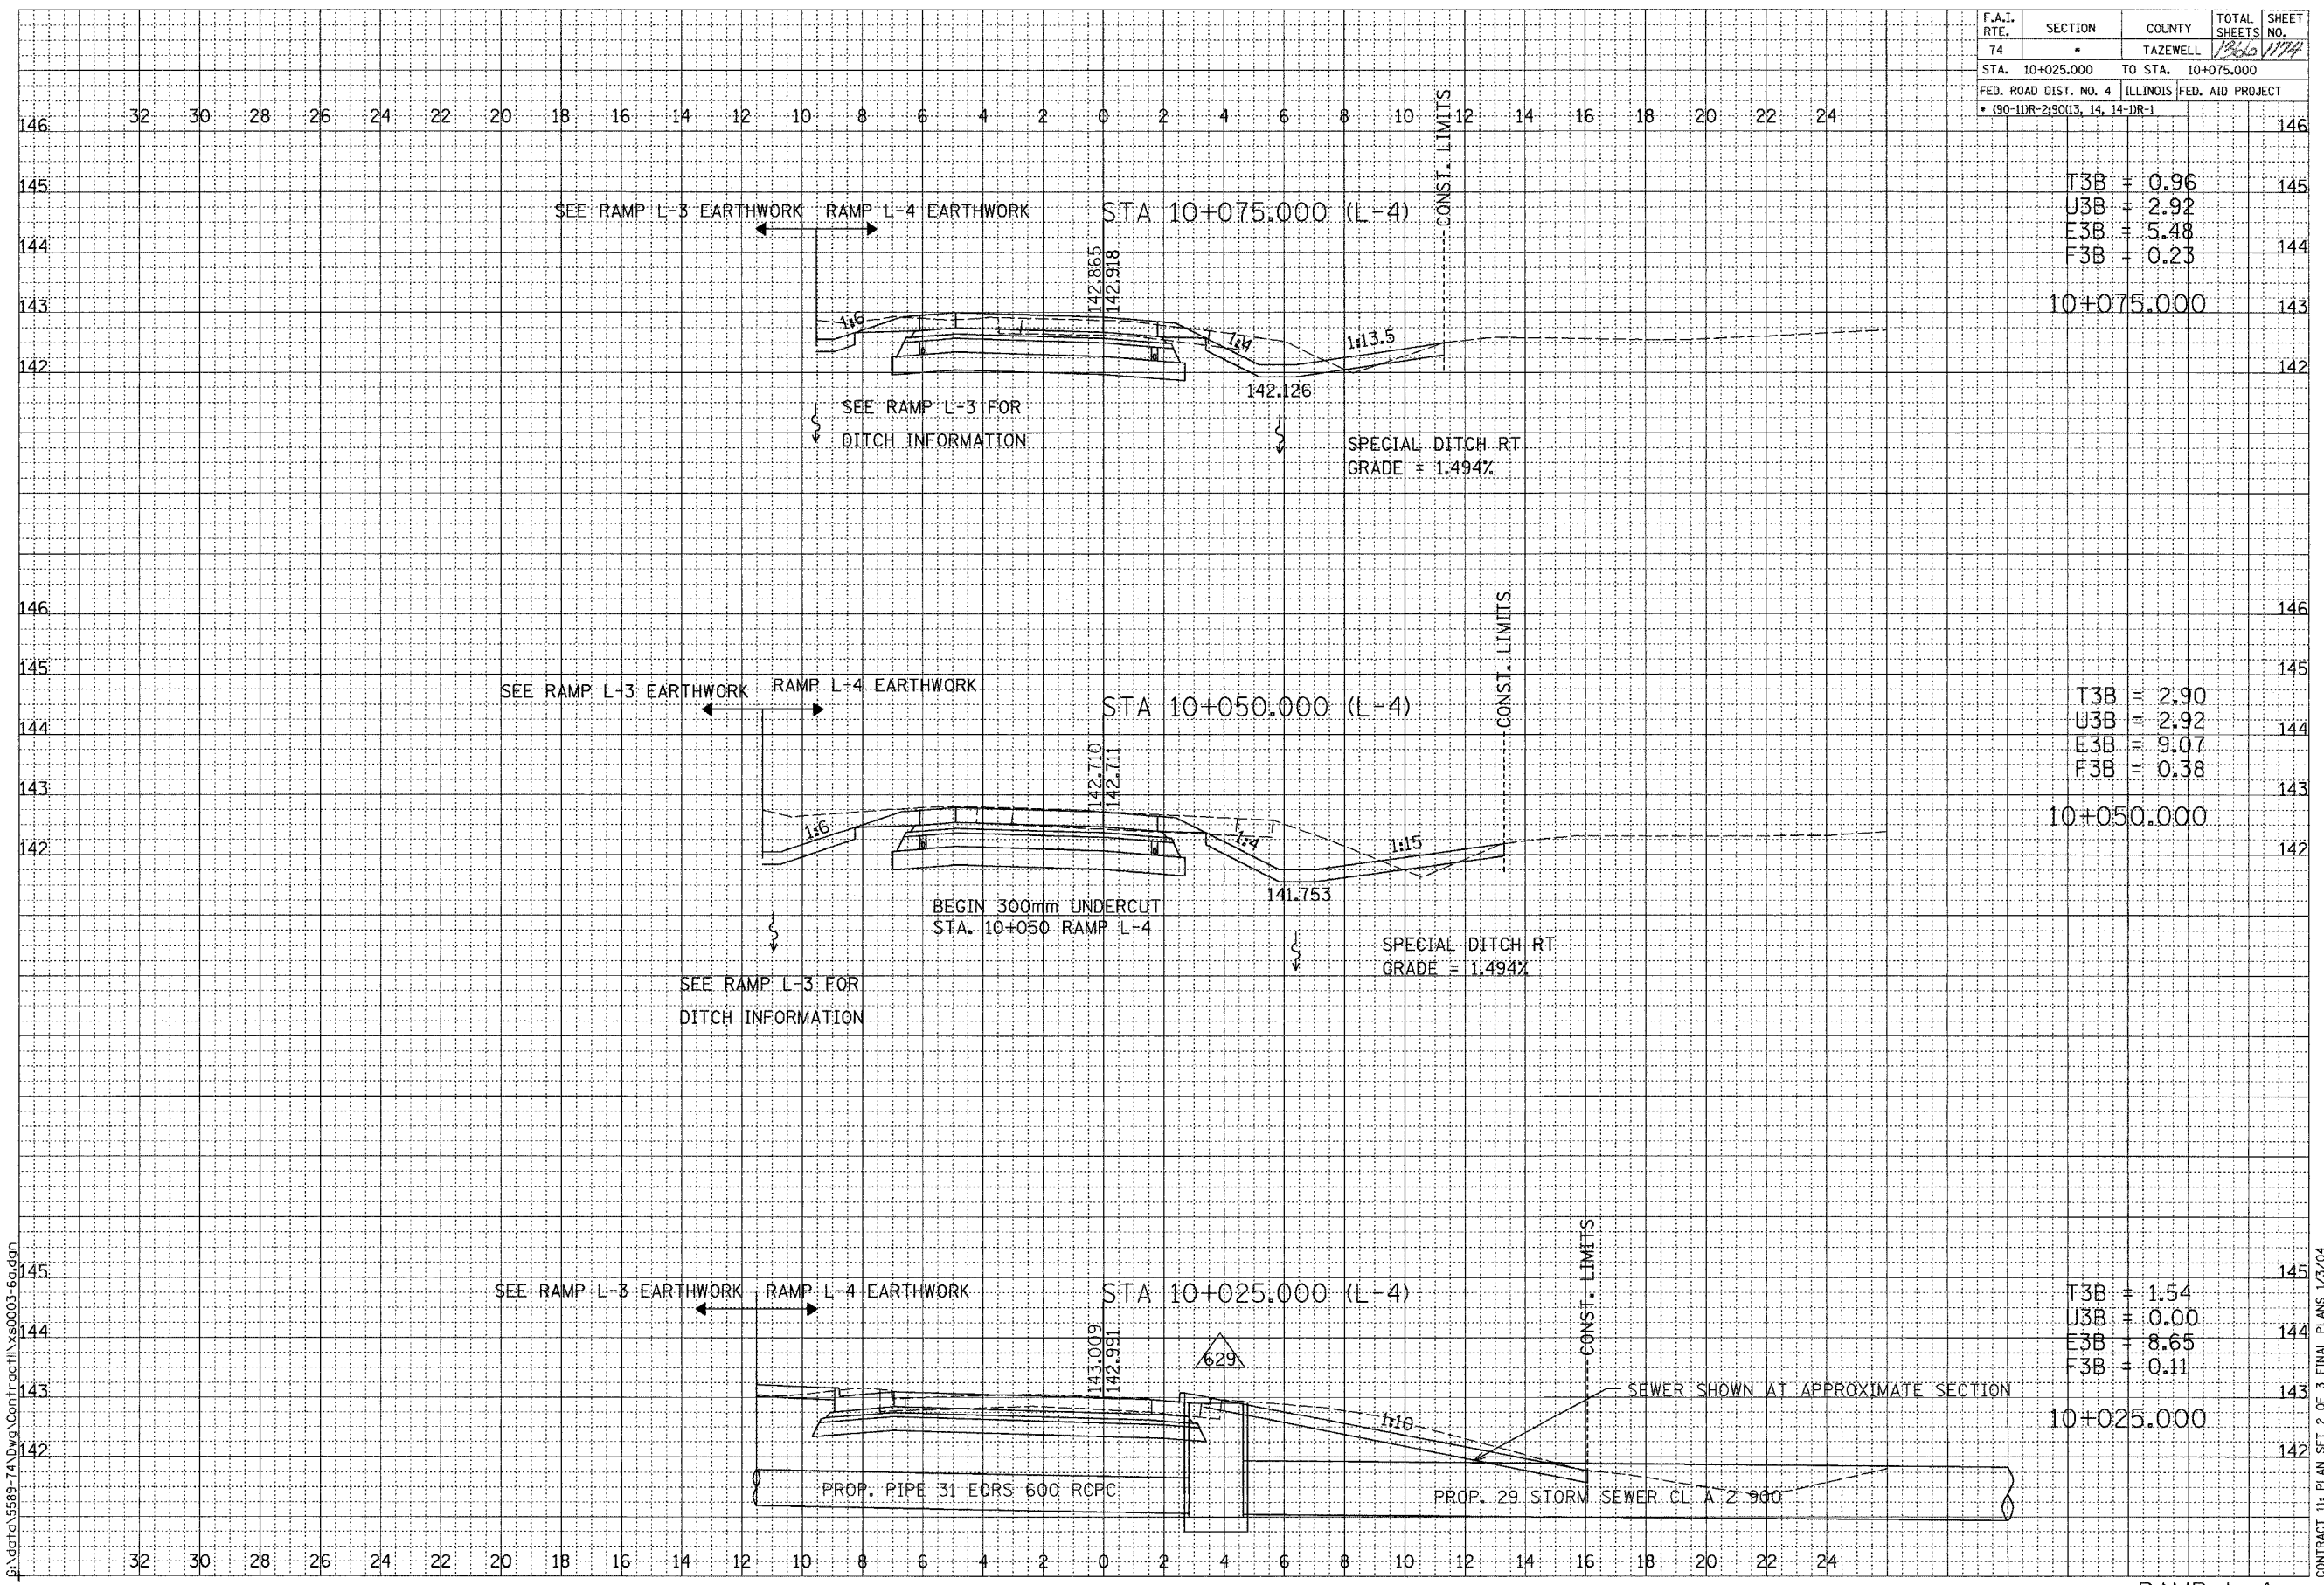

T3B	=	0.96	145
U3B	=	2.92	144
E3B	=	5.48	143
F3B	=	0.23	142

T3B	=	2.90	145
U3B	=	2.92	144
E3B	=	9.07	143
F3B	=	0.38	142

T3B	=	1.54	145
U3B	=	0.00	144
E3B	=	8.65	143
F3B	=	0.11	142

RAMP L-4  
SHEET 1 OF 5

BY	DATE



BY	DATE

SCALE  
H 1: 100  
V 1: 50

01/07/2005 09:12:25 AM  
C:\projects\5889-74\Drawings\Contract\5889-74.dwg

CONTRACT 1: PLAN SET 2 OF 3 FINAL PLANS 1/3/04