

F.A.I. RTE.	SECTION	COUNTY	TOTAL SHEETS	SHEET NO.
74	*	TAZEWELL	1366	1176
STA. 10+175.000		TO STA. 10+200.000		
FED. ROAD DIST. NO. 4		ILLINOIS FED. AID PROJECT		
* (90-11R-2)9013, 14, 14-1R-1				


FINAL CHECKED	BY	DATE
SURVEYED		
PLOTTED		
NOTE BOOK		
AREAS		
AREAS CHECKED		



ORIGINAL CHECKED	BY	DATE
PLOTTED		
NOTE BOOK		
AREAS		
AREAS CHECKED		

SCALE  
H 1: 100  
V 1: 50

01/07/2005 09:12:26 AM  
G:\dets\55889-74\Drawg\Confr\ceh\ys0003-5g.dgn

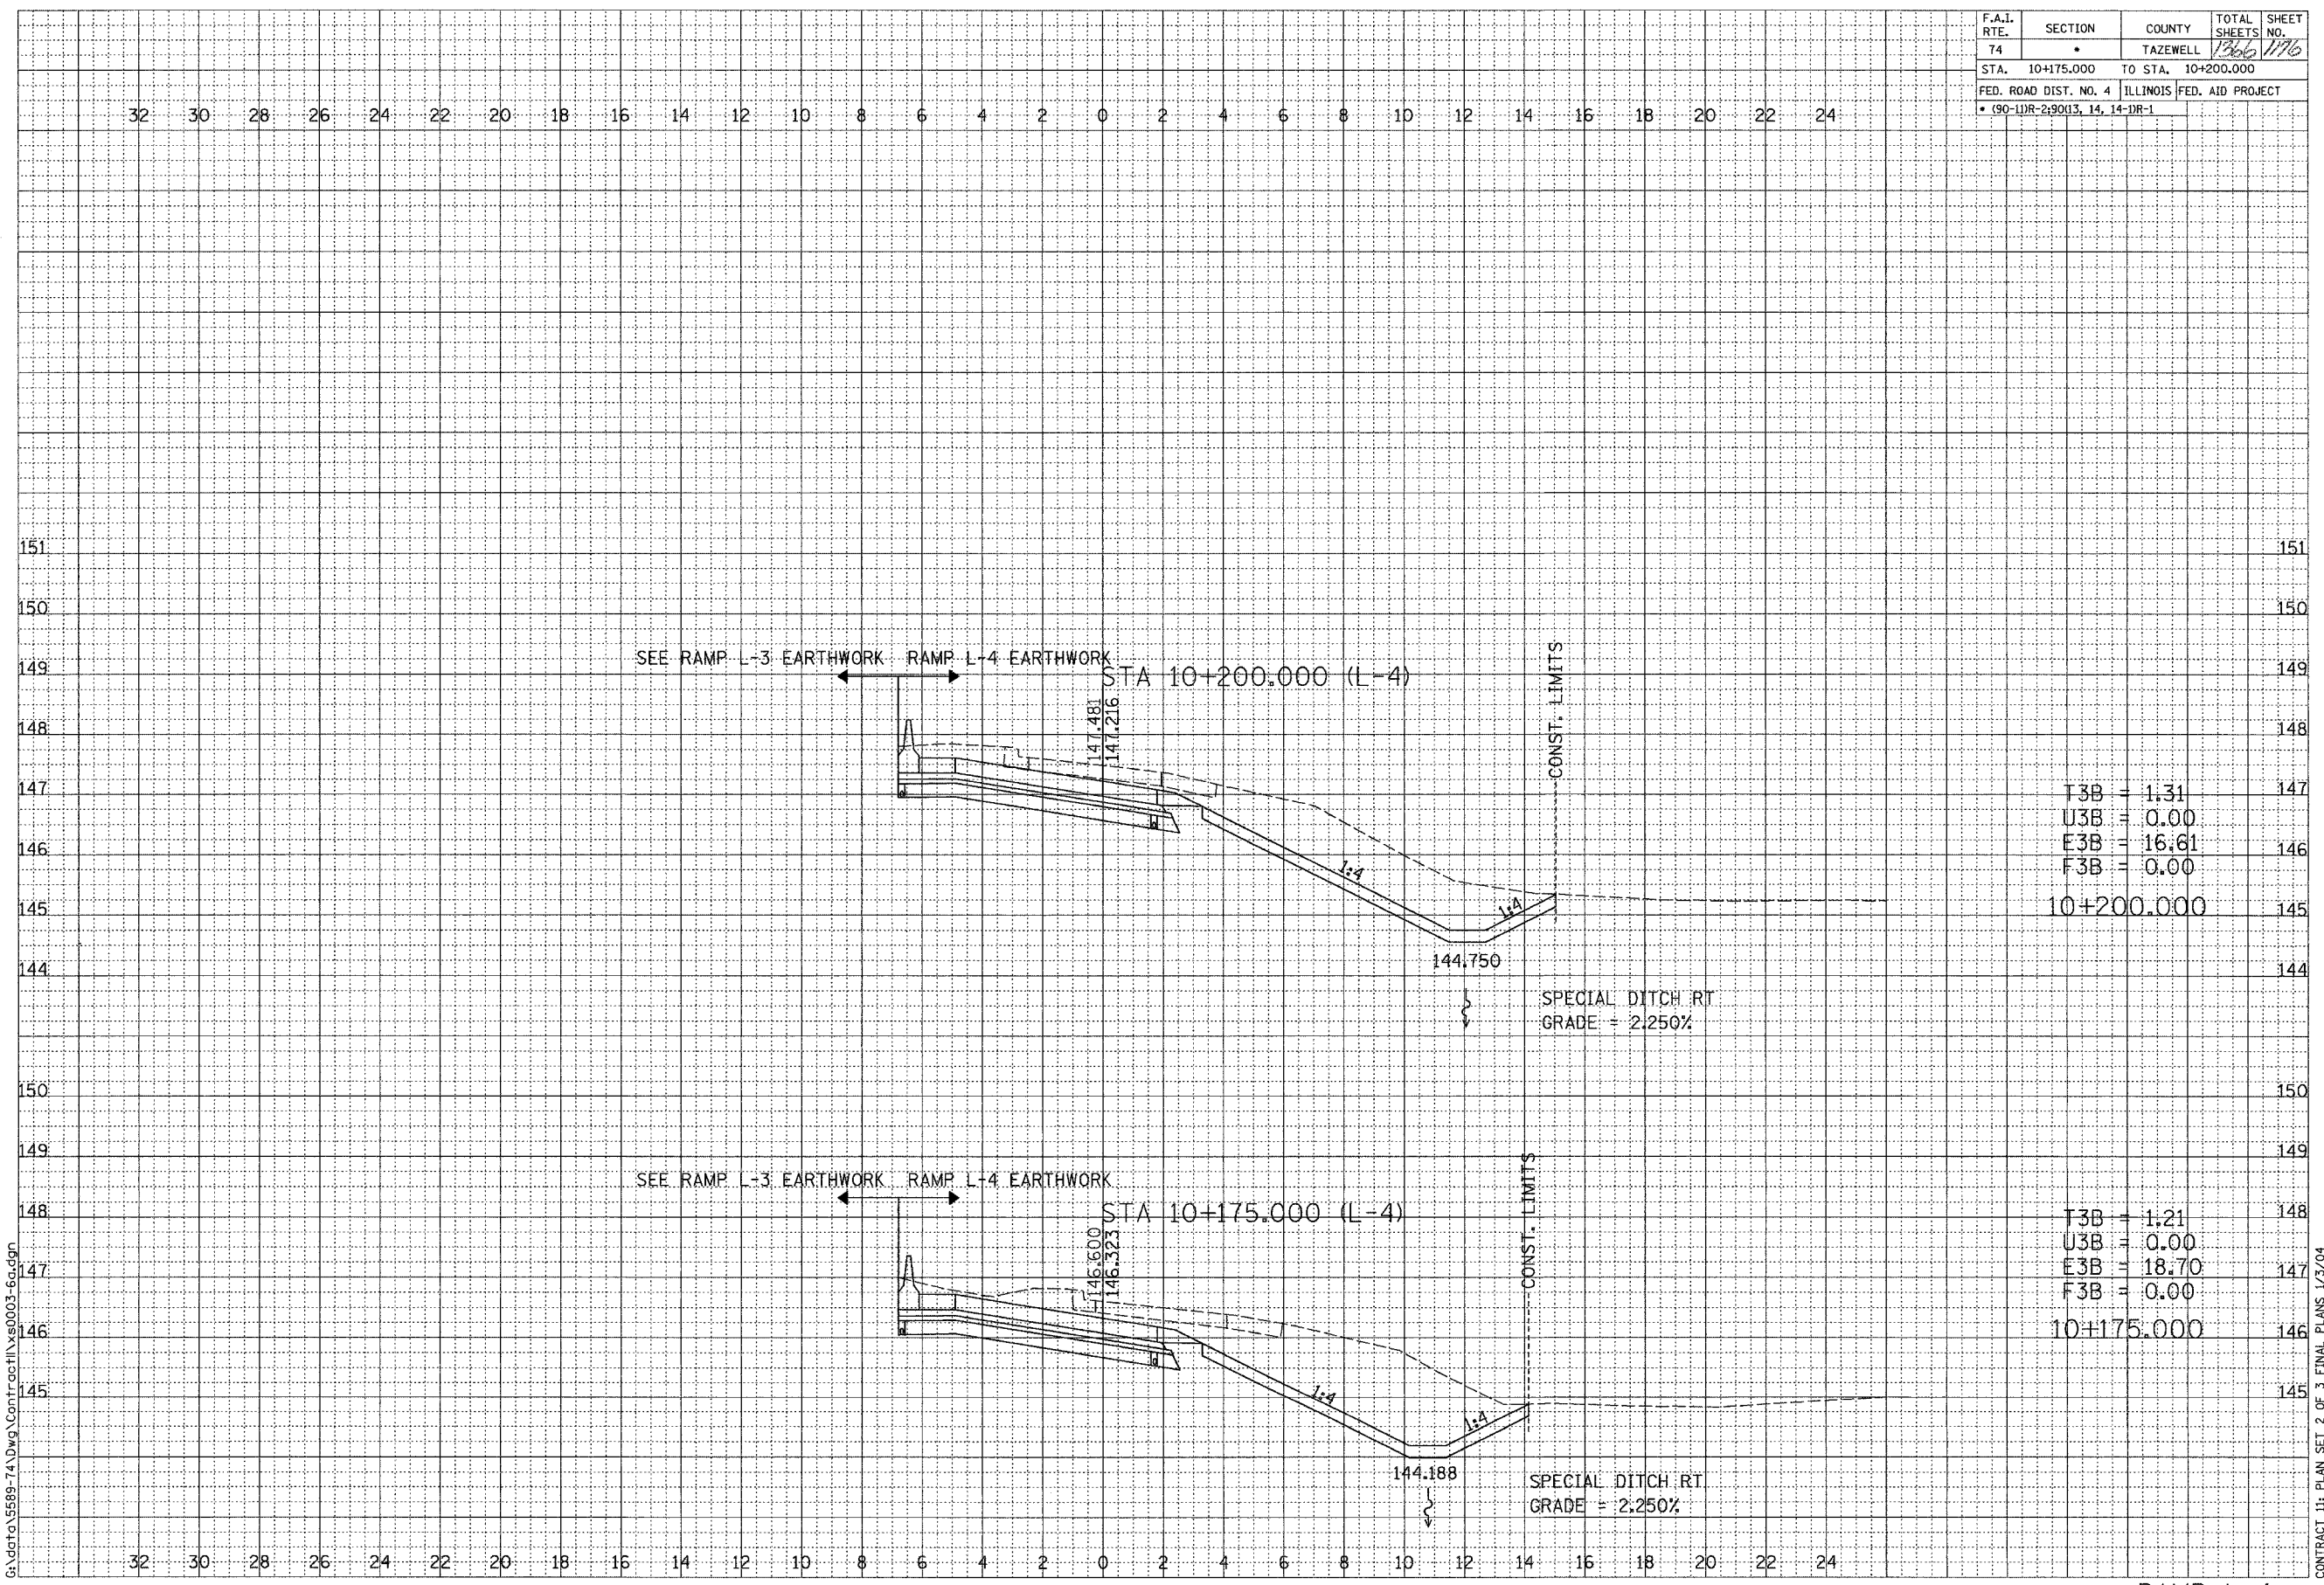

T3B = 1.31  
U3B = 0.00  
E3B = 16.61  
F3B = 0.00  
10+200.000

T3B = 1.21  
U3B = 0.00  
E3B = 18.70  
F3B = 0.00  
10+175.000

RAMP L-4  
SHEET 3 OF 5

CONTRACT 11: PLAN SET 2 OF 3 FINAL PLANS 1/3/04

...:\dets\Contract11\38005\Fig.dgn 1/3/05 09:35:25 AM