


F.A.I. RTE.	SECTION	COUNTY	TOTAL SHEETS	SHEET NO.
74*	**	TAZEWELL	1366	135
STA. 99+920		TO STA. 99+940		
FED. ROAD DIST. NO.		ILLINOIS FED. AID PROJECT		
* WASHINGTON STREET				
** (90-11R-2,90(13,14,14-11R-1				

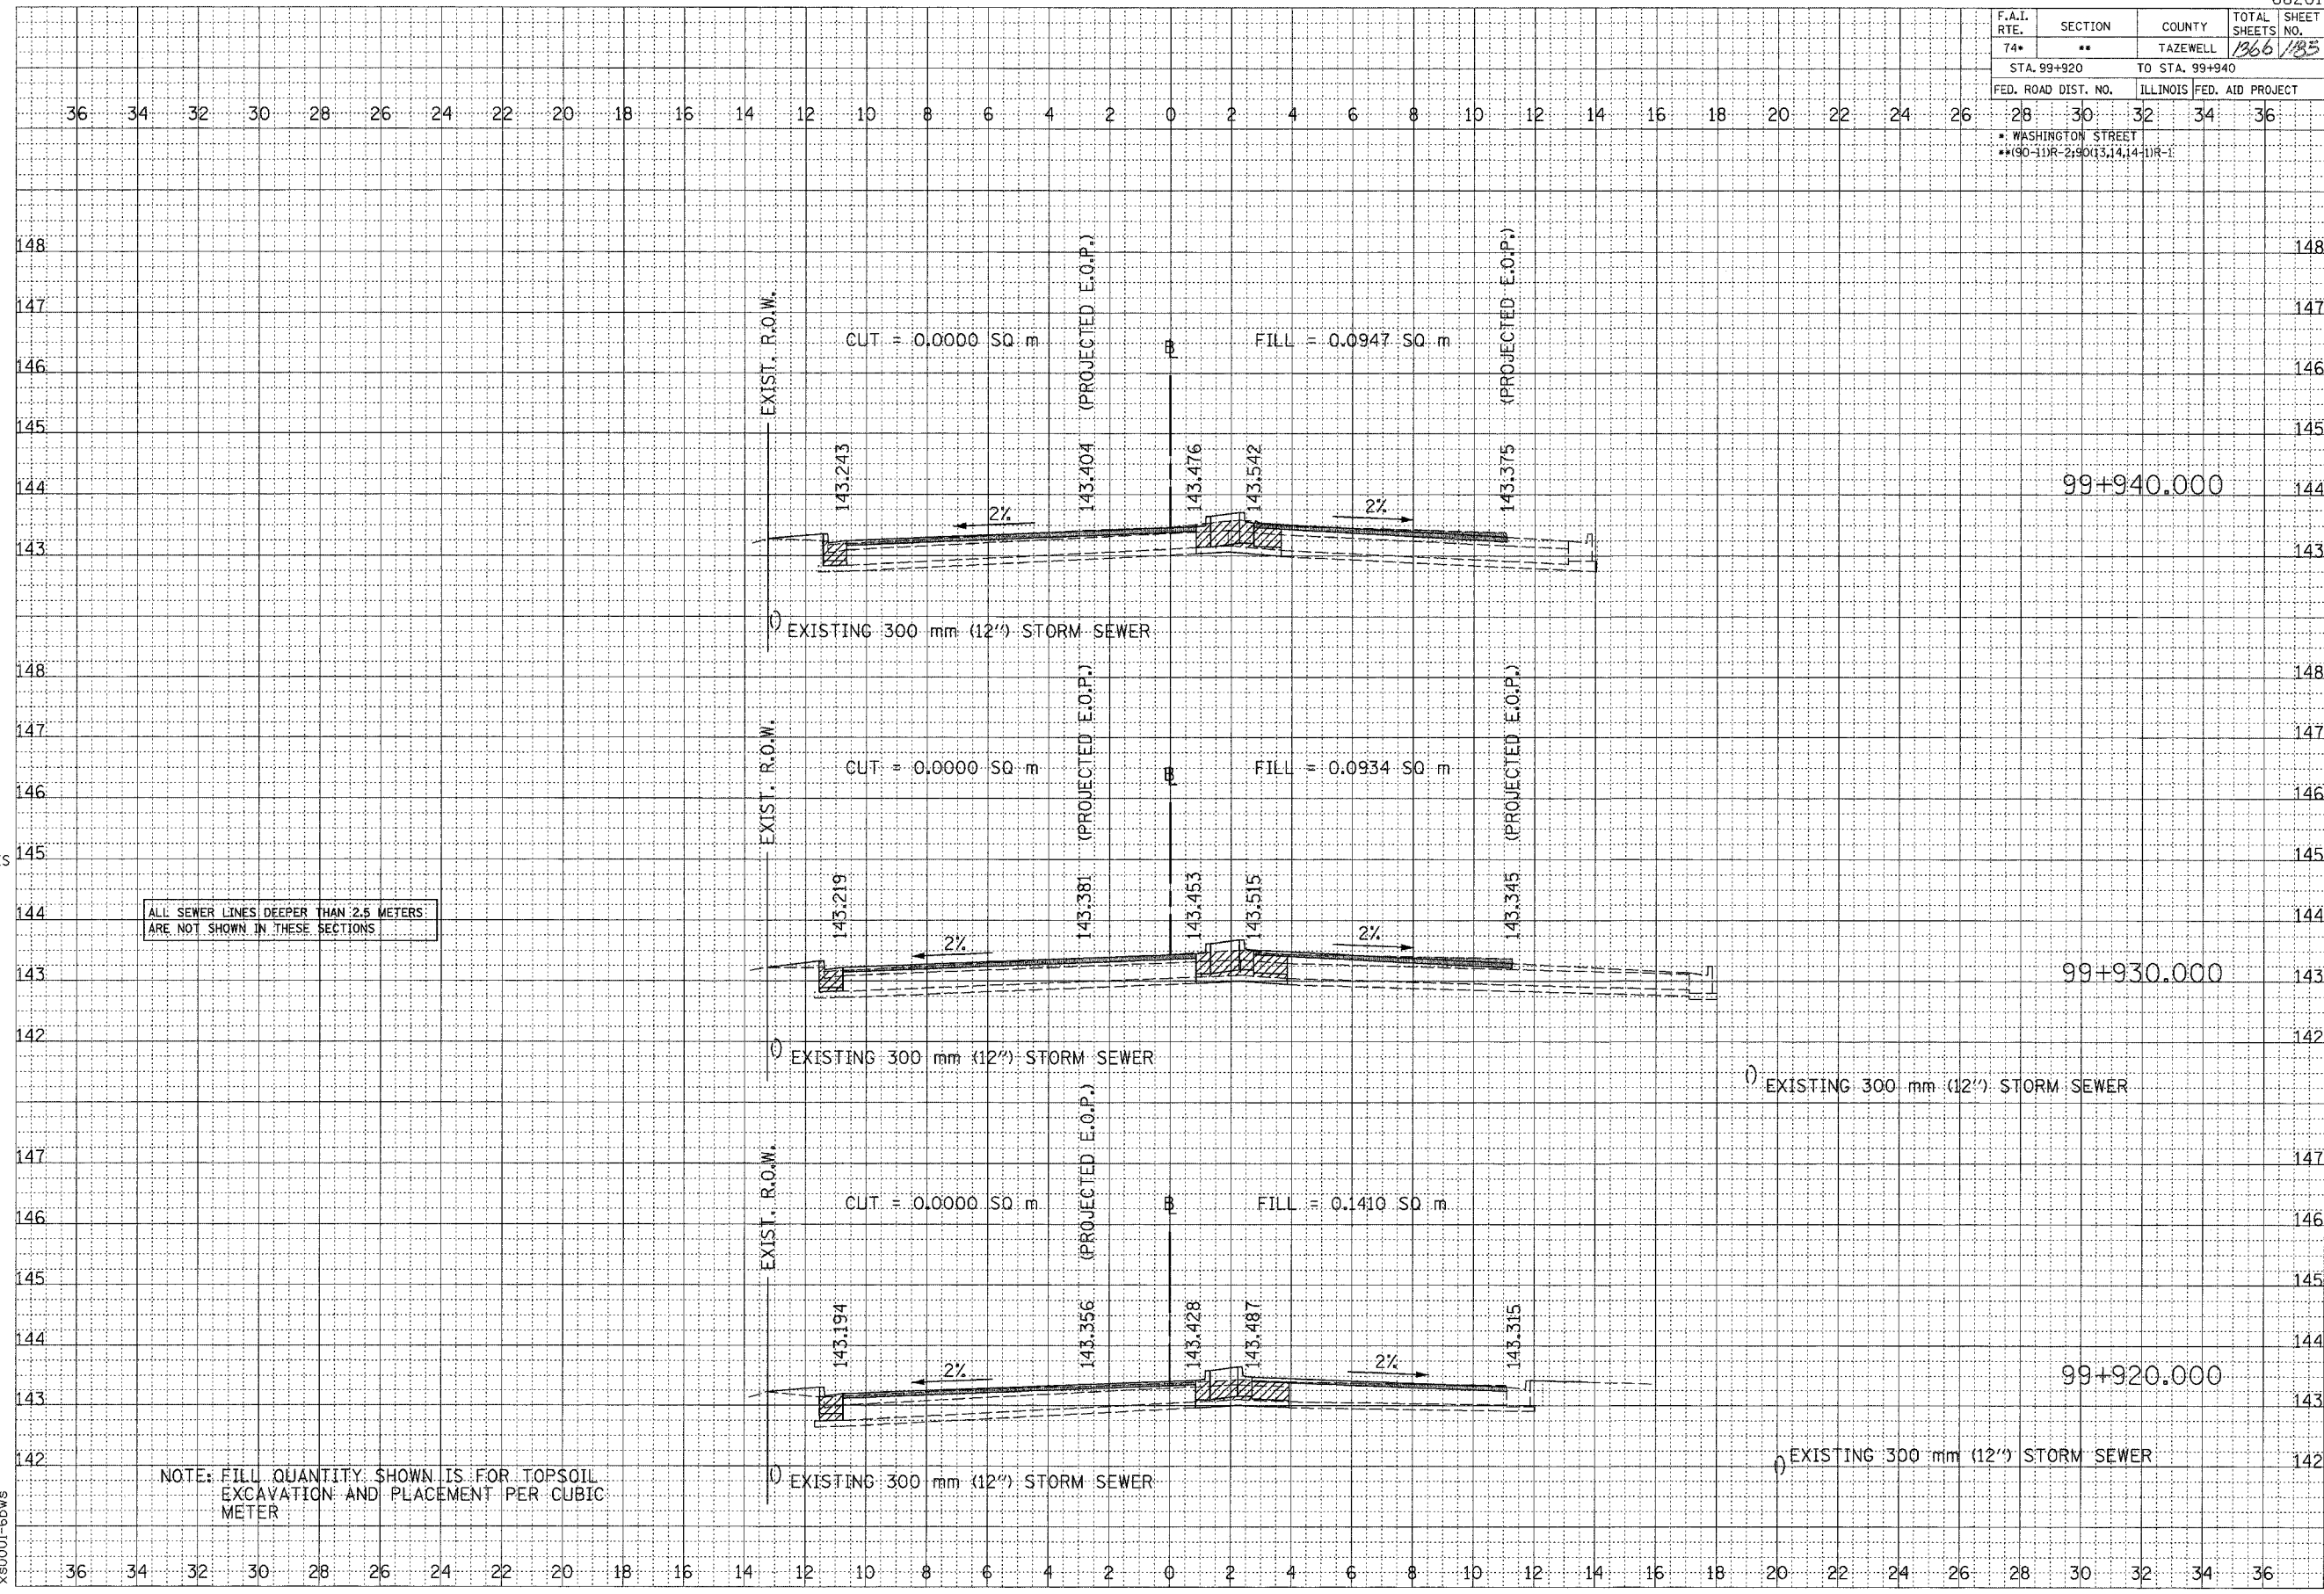

ALL SEWER LINES DEEPER THAN 2.5 METERS ARE NOT SHOWN IN THESE SECTIONS.

NOTE: FILL QUANTITY SHOWN IS FOR TOPSOIL EXCAVATION AND PLACEMENT PER CUBIC METER

VASCONCELLES ENGINEERING CORP. SPRINGFIELD, ILLINOIS

DATE	BY
DATE	BY
DATE	BY
DATE	BY
DATE	BY

SCALE
 H 1: 100
 V 1: 50

xs0001-6bws

CONTRACT 1: PLAN SET 2 OF 3 PRE-FINAL 02/02/04 VEC 43 OF 53. JOB NO. 751-001 VASCONCELLES ENGINEERING CORP. DESIGN FIRM REGISTRATION 184-002107

WASHINGTON STREET