
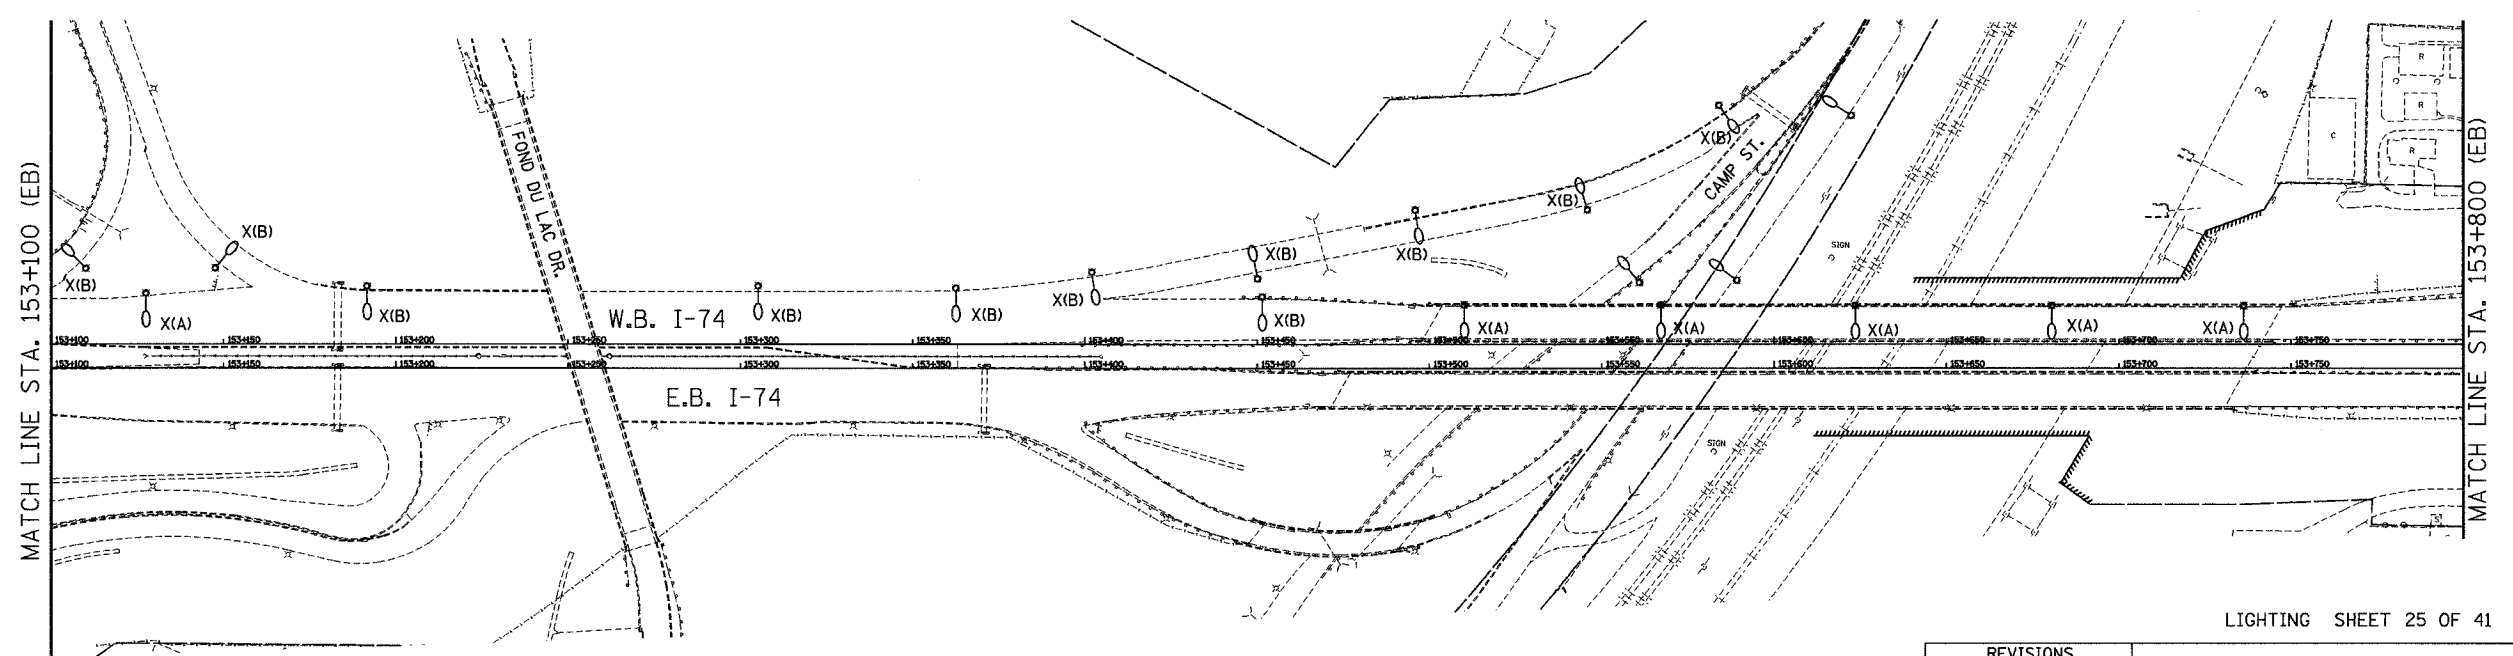


STREET LIGHTING - BILL OF MATERIAL - THIS SHEET

PAY ITEM	UNIT	QUANTITY
REMOVAL OF TEMPORARY LIGHTING UNITS	EACH	4
REMOVAL OF EXISTING LIGHTING UNIT, NO SALVAGE	EACH	32
POLE FOUNDATION, REMOVED	EACH	32

F.A.I. RTE. 74	SECTION .	COUNTY TAZEWELL	TOTAL SHEETS 1366	SHEET NO. 1235
STA.	TO STA.			
FED. ROAD DIST. NO.	ILLINOIS FED. AID PROJECT		CONTRACT NO. 68201	

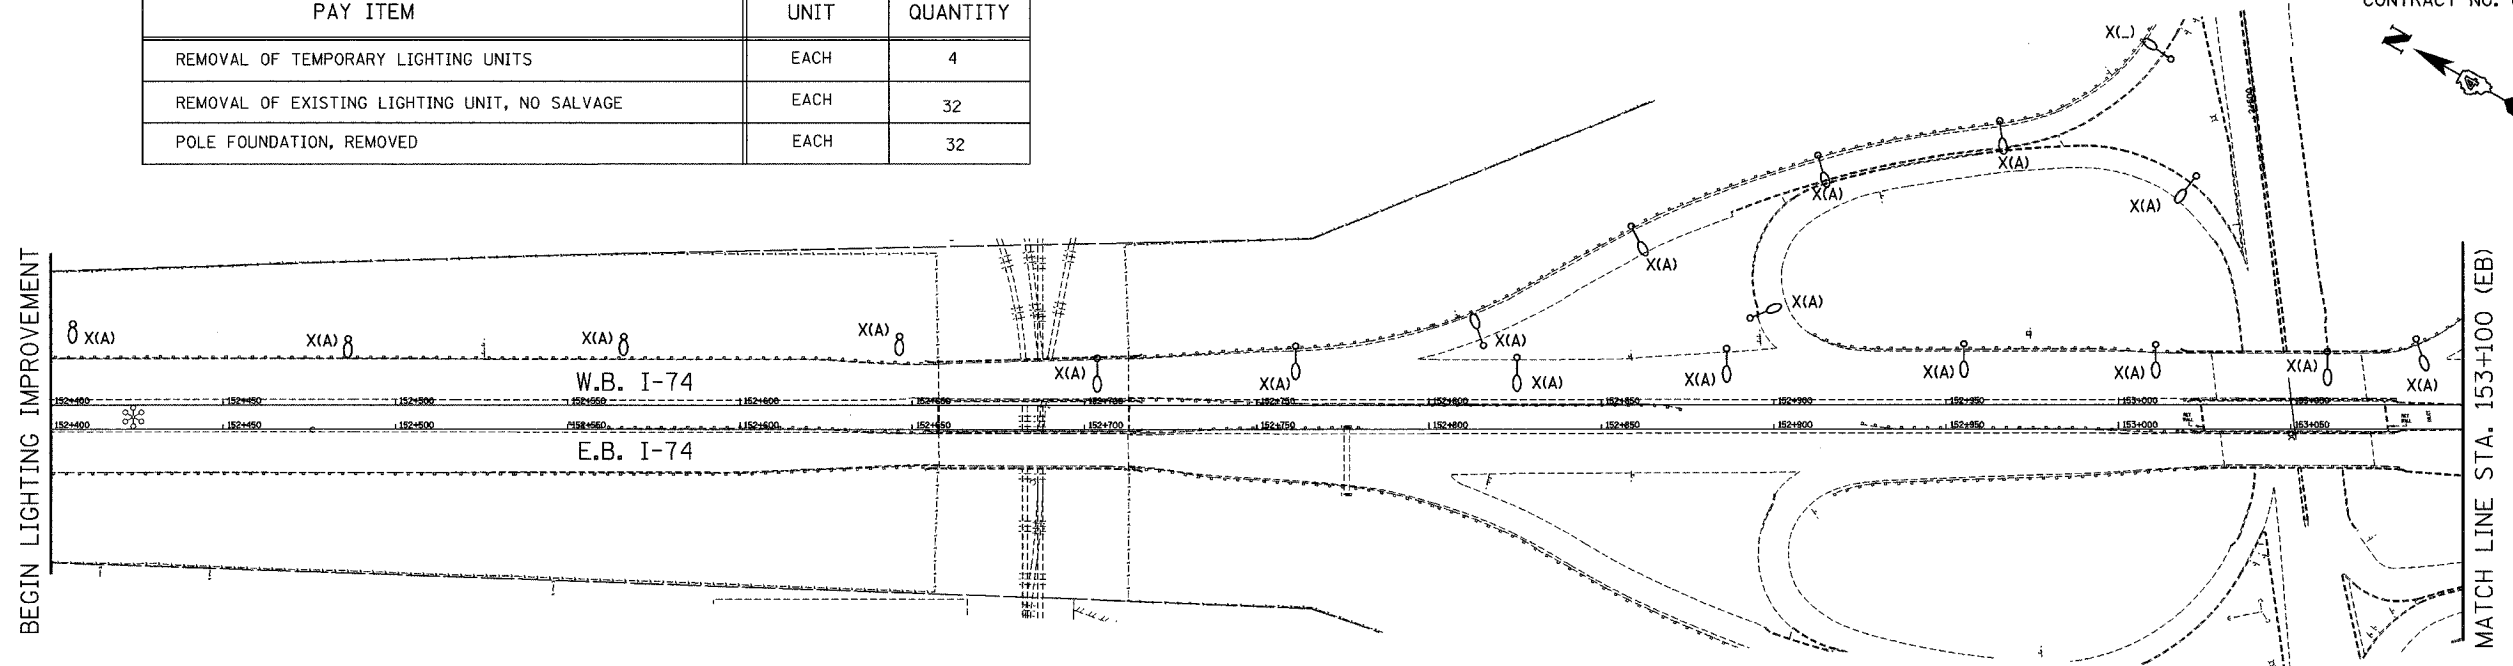

LIGHTING SHEET 25 OF 41

REVISIONS	
NAME	DATE

ILLINOIS DEPARTMENT OF TRANSPORTATION
 LIGHTING REMOVAL PLAN
 W.B. I-74
 STA. 152+400 TO STA. 153+800
 DATE: 12/20/04
 DRAWN BY DJK
 CHECKED BY MKR

ab alfred benesch & company
 CONSULTING ENGINEERS
 205 NORTH MICHIGAN AVENUE, CHICAGO, ILLINOIS 60601

m:\proj\15573\lighting\74_contract\111101-74.tbl.dwg
 12/14/04 3:11 PM
 12/20/2004